


**Douglas R Foster**  
 Building Design Consultant


Telephone and Fax: 01296 433720  
 Email: doug@foster7.  
 Mobile: 07721 842539

*Existing*  
 ground floor


1:50

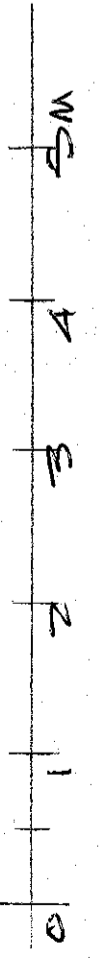

57 Patrick Way, Aylesbury, Bucks. HP21 9XJ  
 oakwood house the green hulcott  
 mr + mrs w. garrad  
 1:50 aug 2020  
 drf 4835.01 ~~sws~~

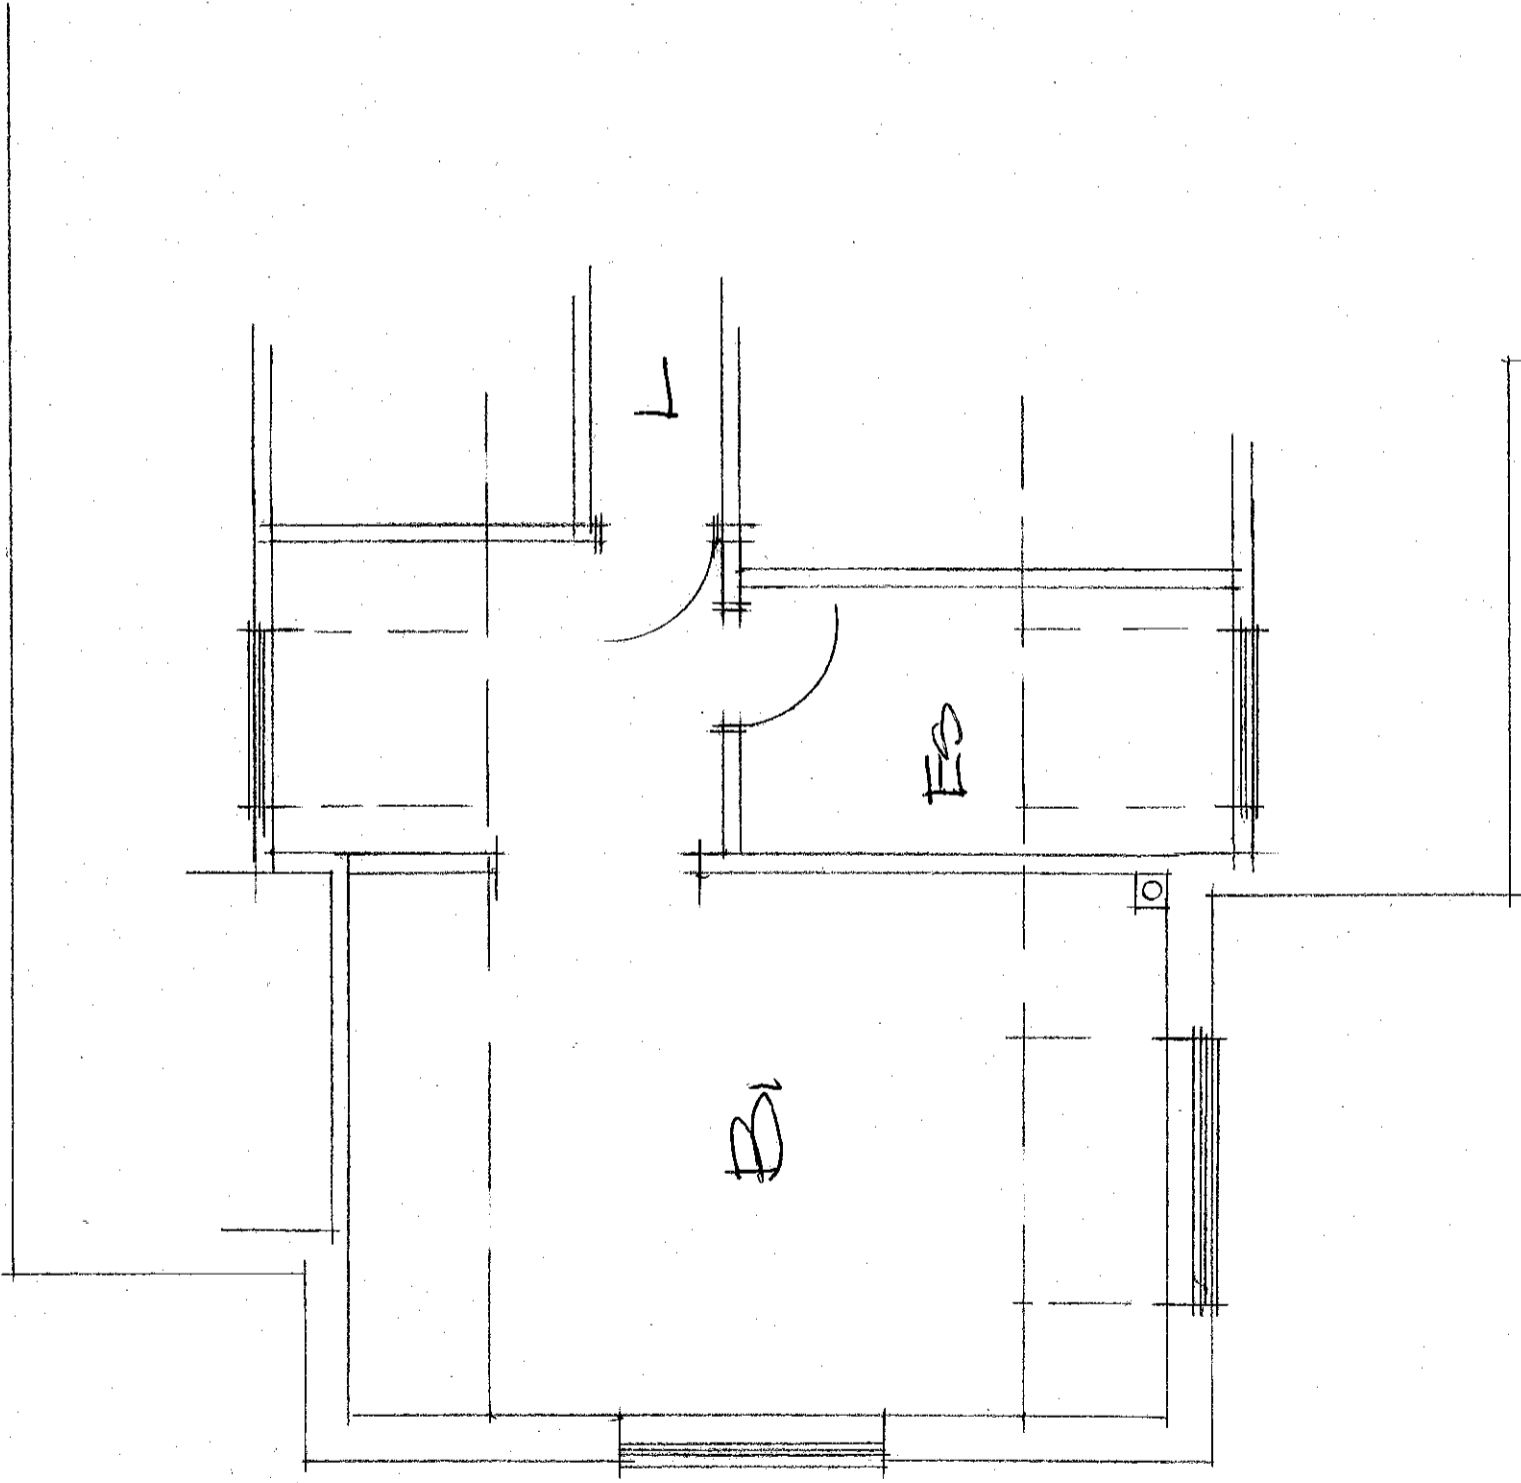

Exposure  
first floor

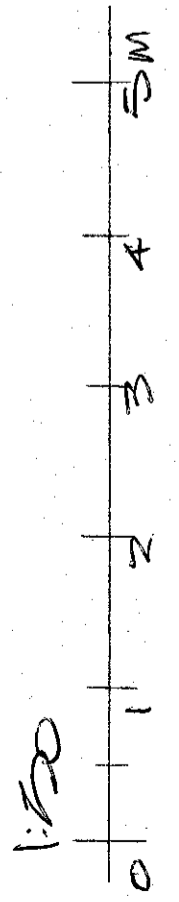

Telephone and Fax: 01296 433720  
Email: doug@foster7.demon.co.uk  
Mobile: 07721 842539

57 Patrick Way, Aylesbury, Bucks. HP21 9XJ


oakwoodhouse the green hulcott

mr + mrs w.garrad


1:50 aug 2020

drf 4835.02 ~~5088-057~~


*Exterior*  
elevations

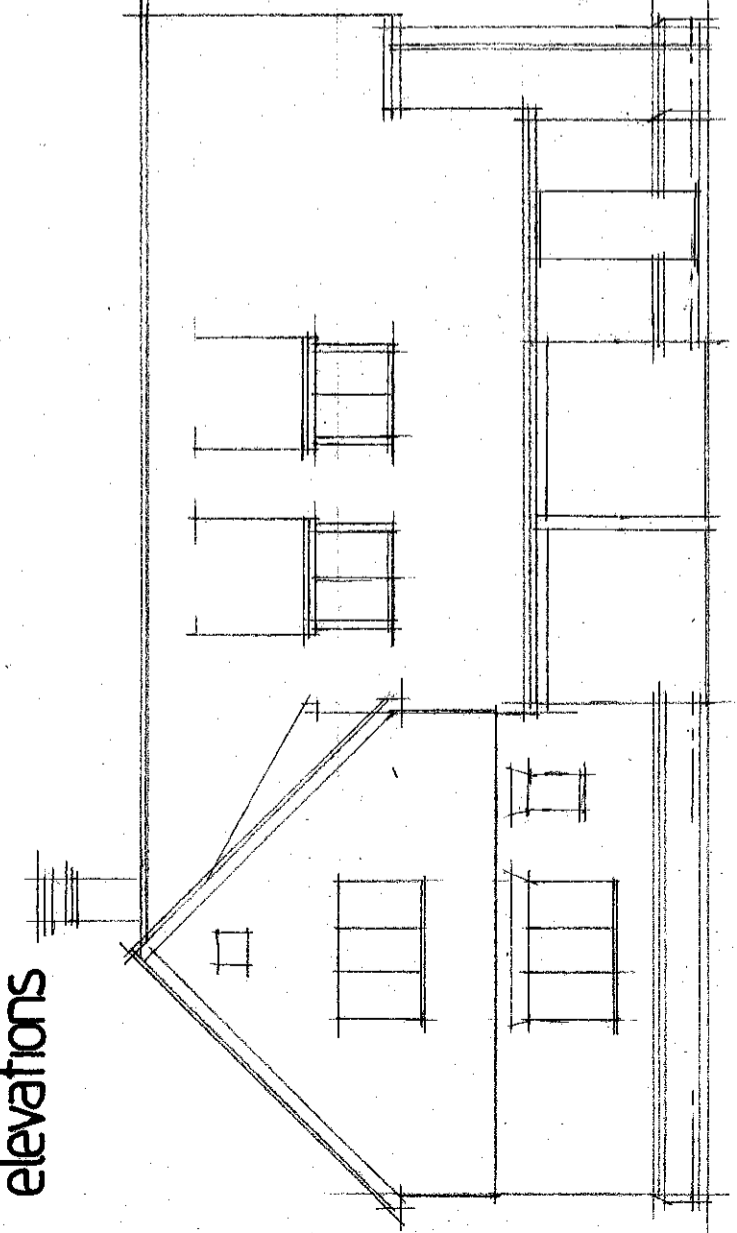


side

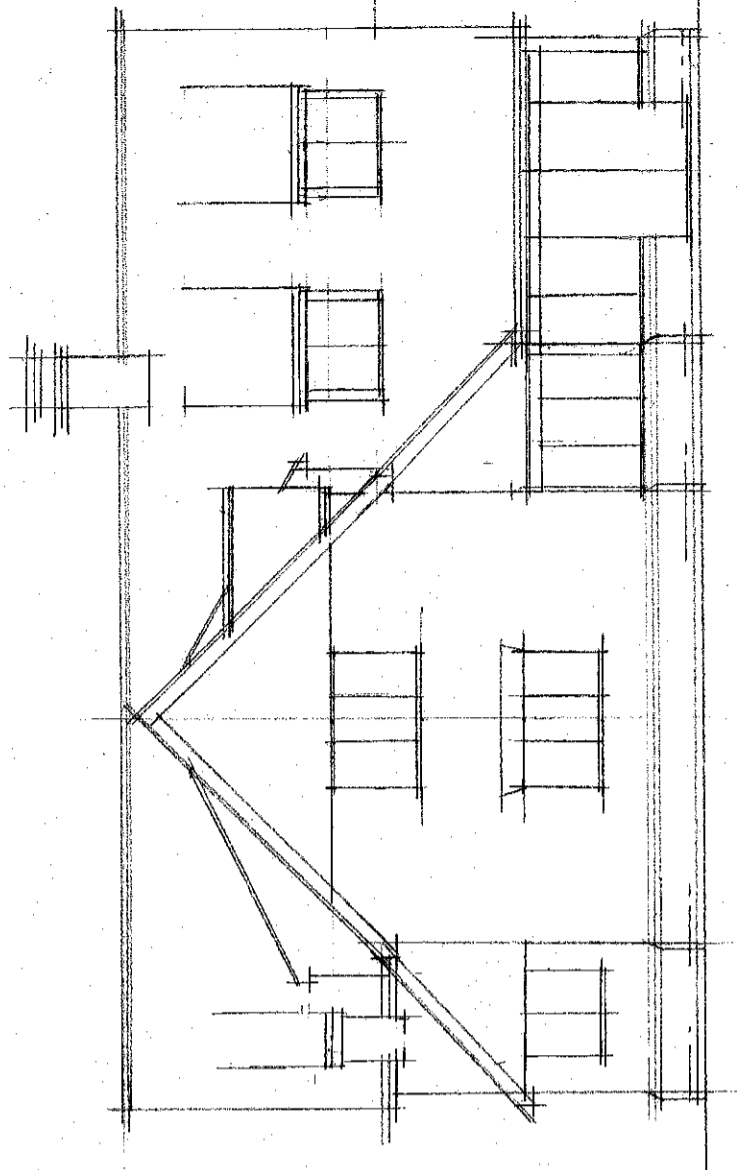

rear

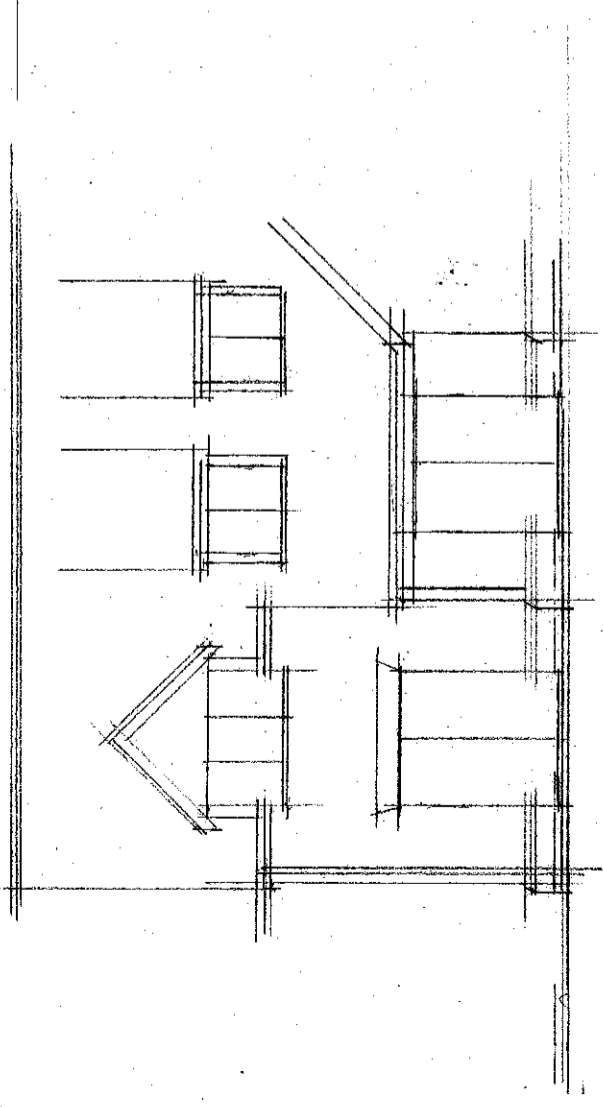

side

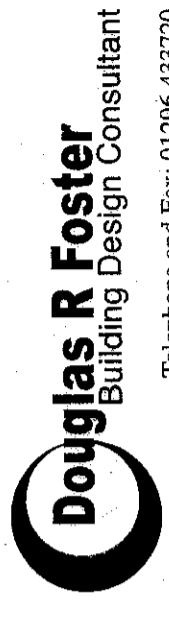

Telephone and Fax: 01296 433720  
Email: doug@foster7  
Mobile: 07721 842539

57 Patrick Way, Aylesbury, Bucks. HP21 9XJ

oakwood house the green hubcott

Mr + Mrs W. Garrad

1:100 Aug 2020

drf 4835.03 *DRF*

