

Douglas R Foster
Building Design Consultant

Telephone: 01296 433720
Email: doug@foster7.com
Mobile: 07721 842539

57 Patrick Way, Aylesbury, Bucks, HP21 9XJ

oakwood house the green hutott


mr + mrs w.garrad

1:50 apr 2021


drf 4835.05

first floor plan

1:50

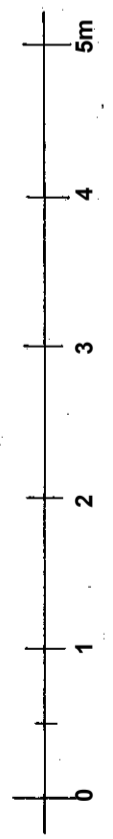


elevations

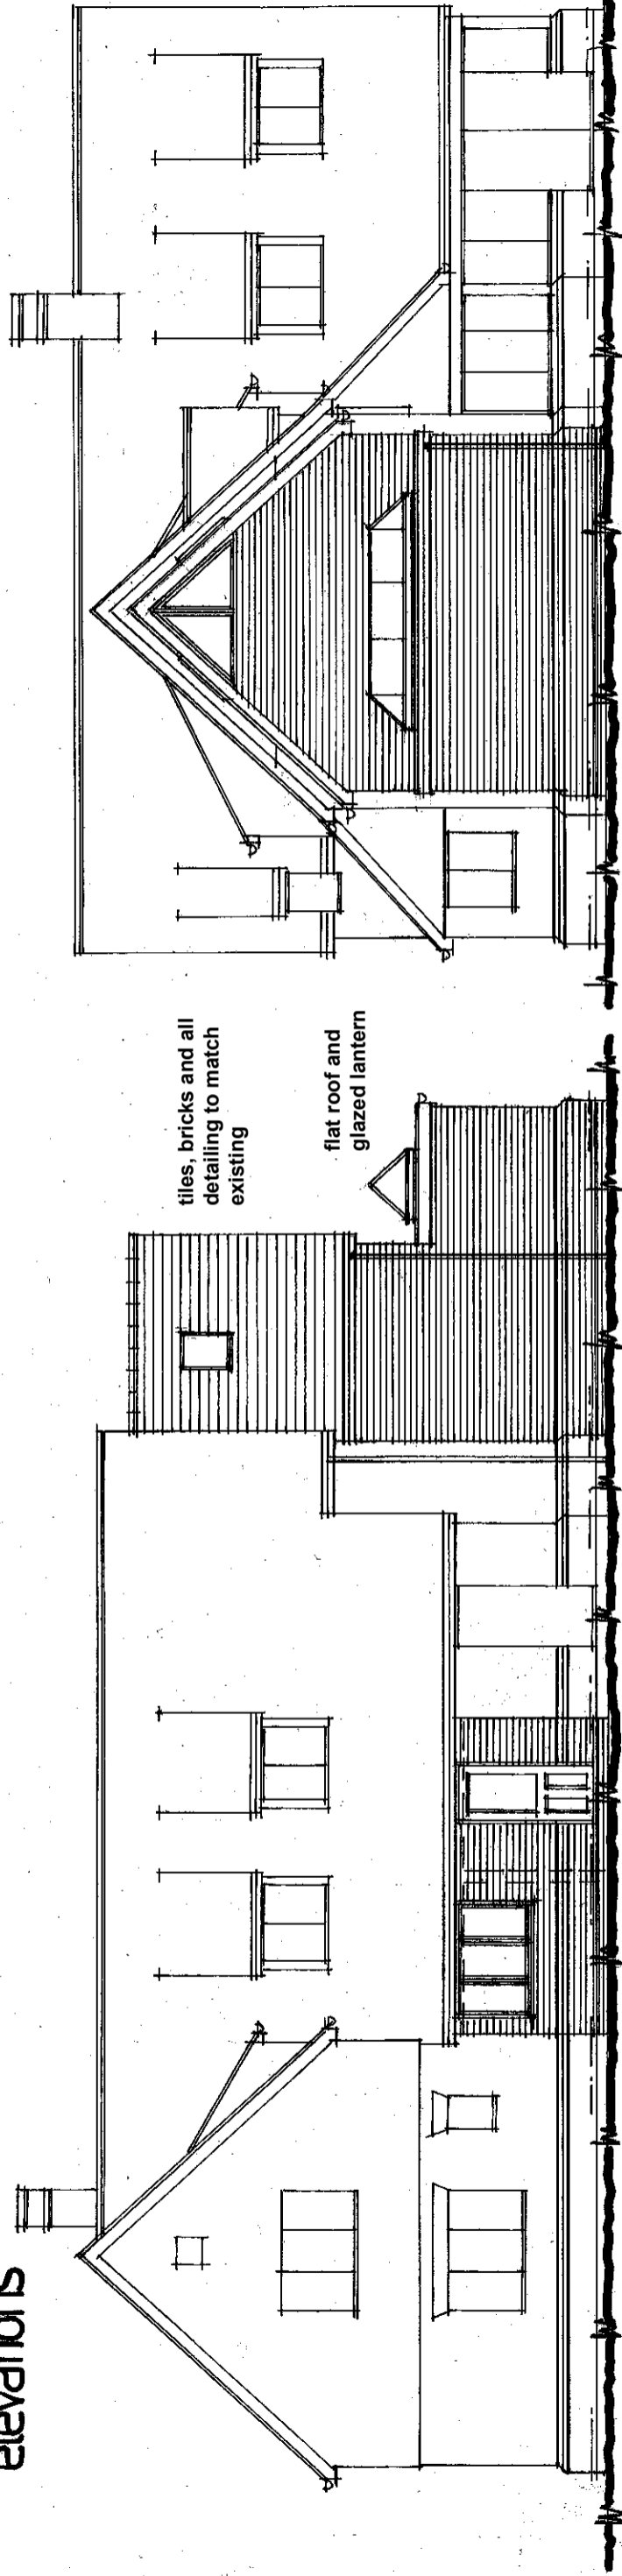

side

brickwork to match existing

rear

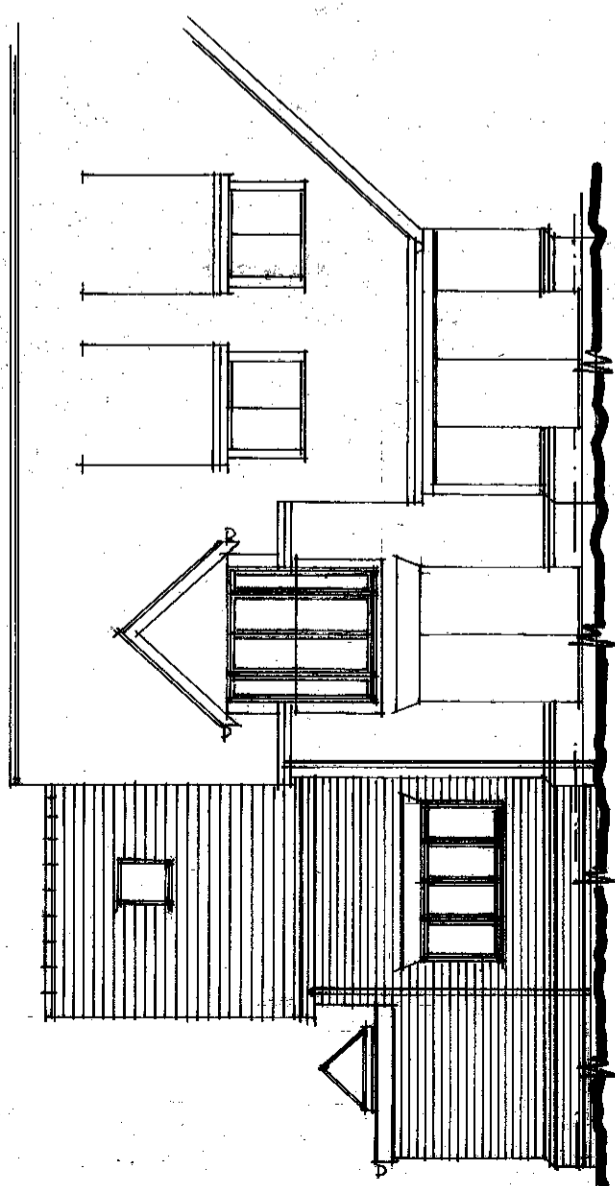

side

Douglas R Foster
Building Design Consultant

Telephone: 01296 433720
Email: doug@foster7.com
Mobile: 07721 842539

57 Patrick Way, Aylesbury, Bucks, HP21 9XJ

oakwood house the green hulcott

mr + mrs w. garrad

1:100 apr 2021

drf 4835.06

1:100

