



Façade Materials


- 01. Brick Type 1
- 02. Brick Type 2
- 03. Brick Banding Details
- 04. Aluminium Cladding Panel - Grey
- 05. Metal Railing Balustrade - Grey
- 06. Contrasting Banding - Off White
- 07. Aluminium Composite Window
- 08. Fixed Glazing Panel In Aluminium Frame
- 09. Louvered Panel
- 10. Metal Entrance Gate - Grey

NOTES


CONSULTANTS
 - Refer to highways consultant's drawings for details
 - Refer to landscape consultant's drawings for details
 - Landscaping layout is indicative only

AREAS
 - Refer to area schedule

Rev	Notes	Date	By	Auth
P1	Planning Submission	18-07-25	LB	RM
P2	Revised Planning Submission	19-04-05	JBC	SM
P3	Revised Planning Submission	19-08-22	SM	

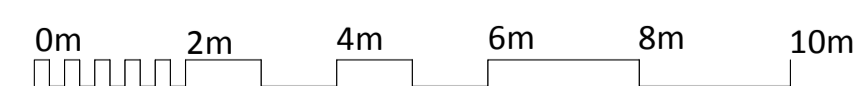

VISUAL SCALE 1:100 @ A1

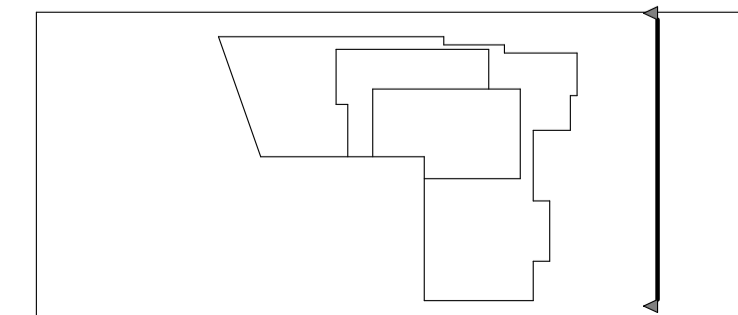

ColladoCollins Architects

17-19 Foley Street London W1W 6DW
 T 020 7580 3490 F 020 7580 2917
 info@colladocollins.com www.colladocollins.com
 Date: 25/07/18
 Drawn By: LB
 Checked by: rnm
 Scale @ A1: 1 : 100
 Scale @ A3: 1 : 200
 CAD File No:

Hill & Barnet Homes
 2-10 Hermitage Lane
 NE Elevation

PLANNING
 17027

P3-101

P3
 Revision