




667
804

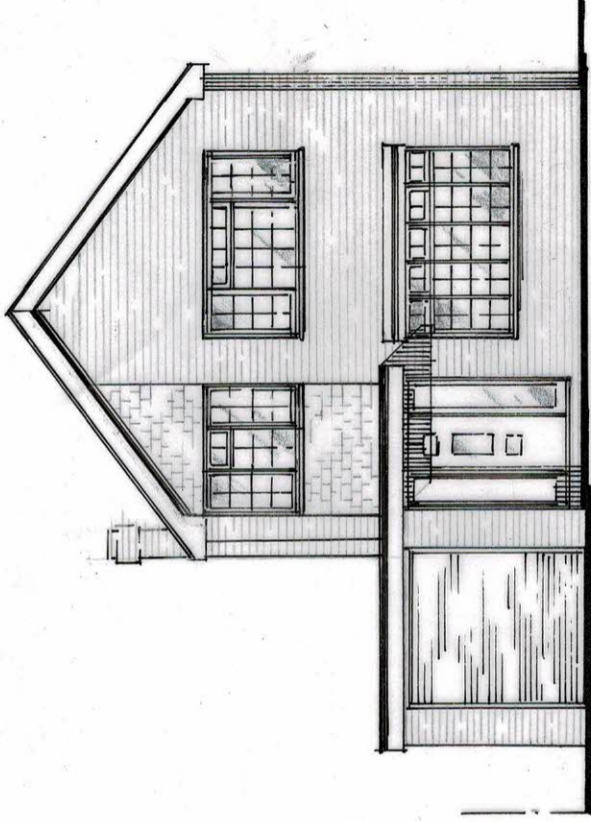

EXISTING FRONT ELEVATION.

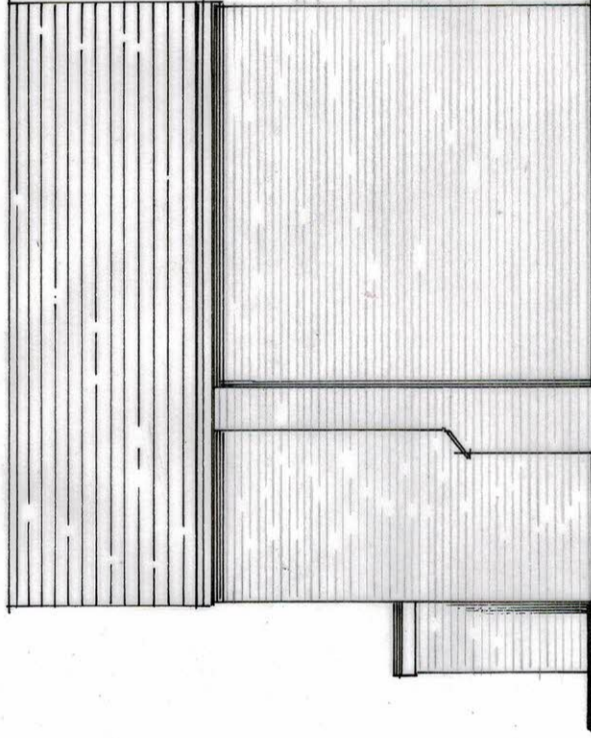

EXISTING WEST ELEVATION

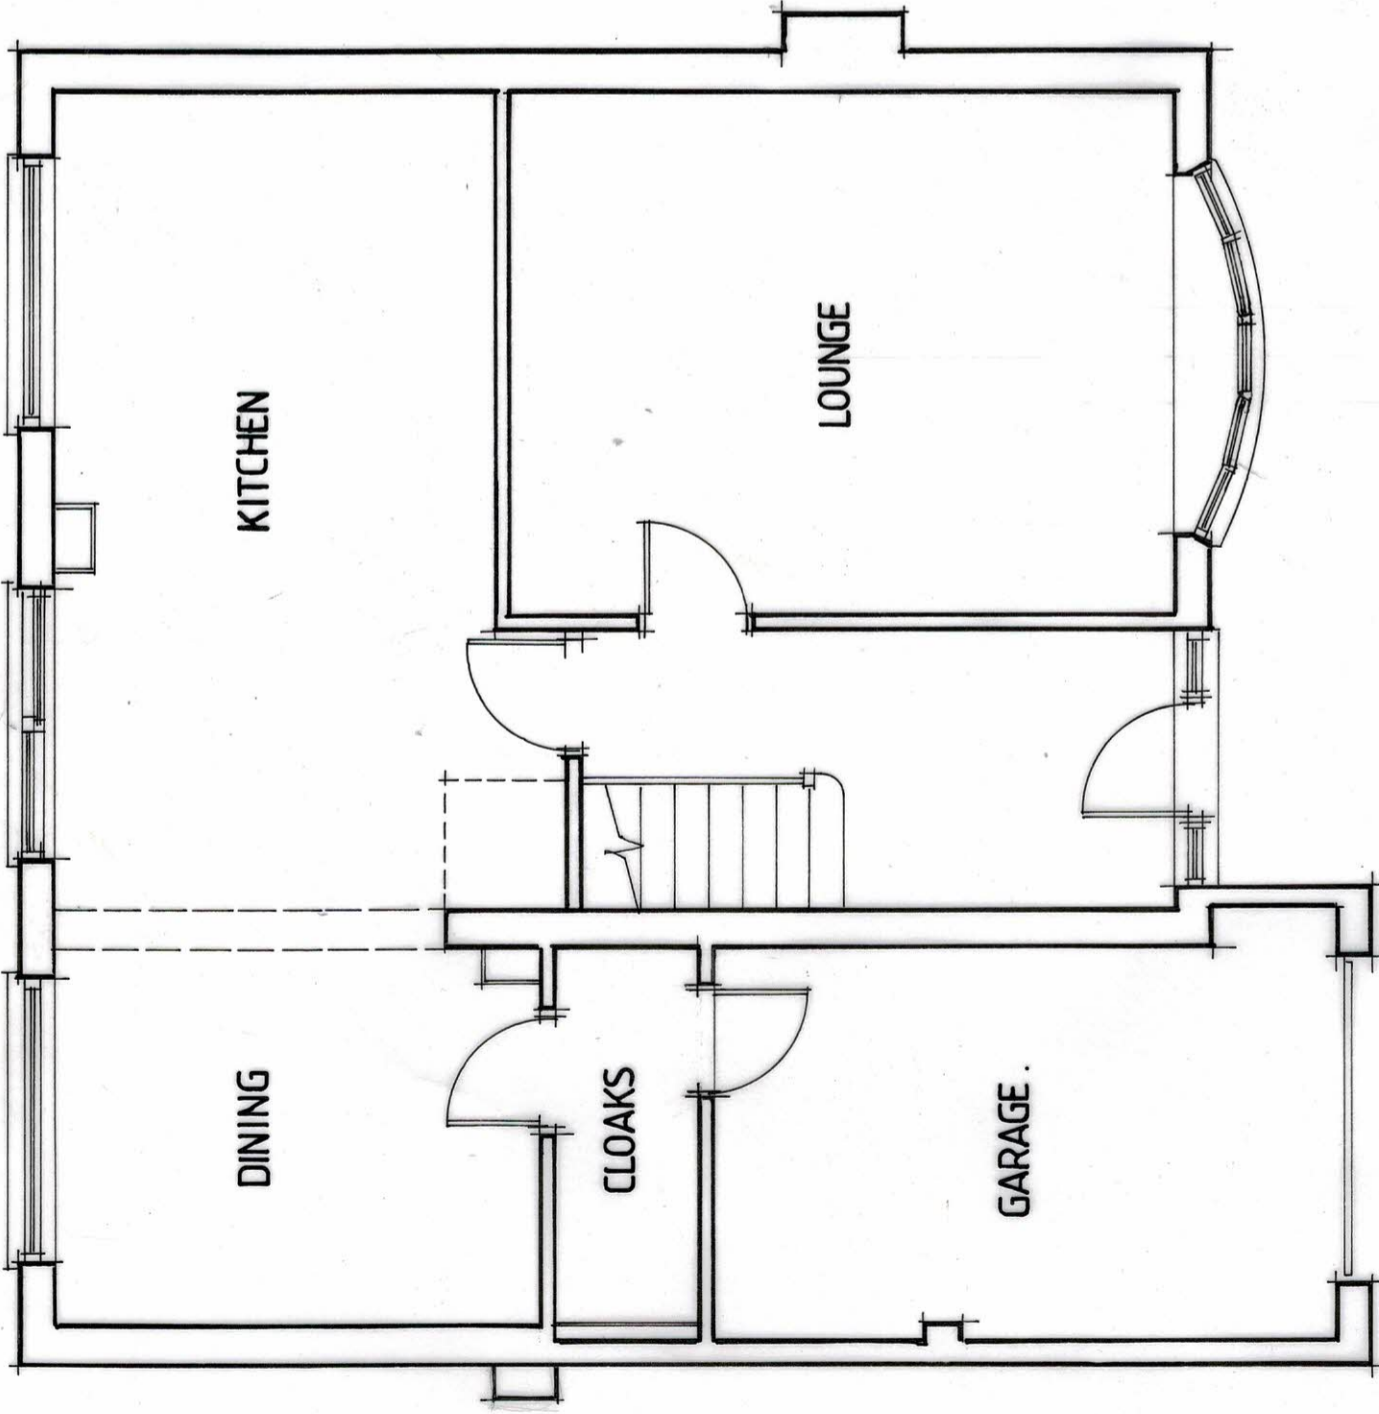

EXISTING GROUND FLOOR PLAN.



STEWART ELCOMB
Architectural & Planning Consultants

Ivy Cottage, Staplestreet, Hernhill, Faversham, Kent. ME13 9UB
Telephone : 01227 751262 or 07944 658615. Email : stewartelcomb@aol.com

TITLE

PROPOSED FIRST FLOOR SIDE EXTENSION
& ALTERATIONS AT
10, DEVON ROAD, SOUTH DARENTH,
DARTFORD, KENT.

SCALE 1/50 ; 1/100

DATE 03/2021

DRG N°

1756/1

CLIENT.

MR. C. BURROUGHS.