




PROPOSED FRONT ELEVATION

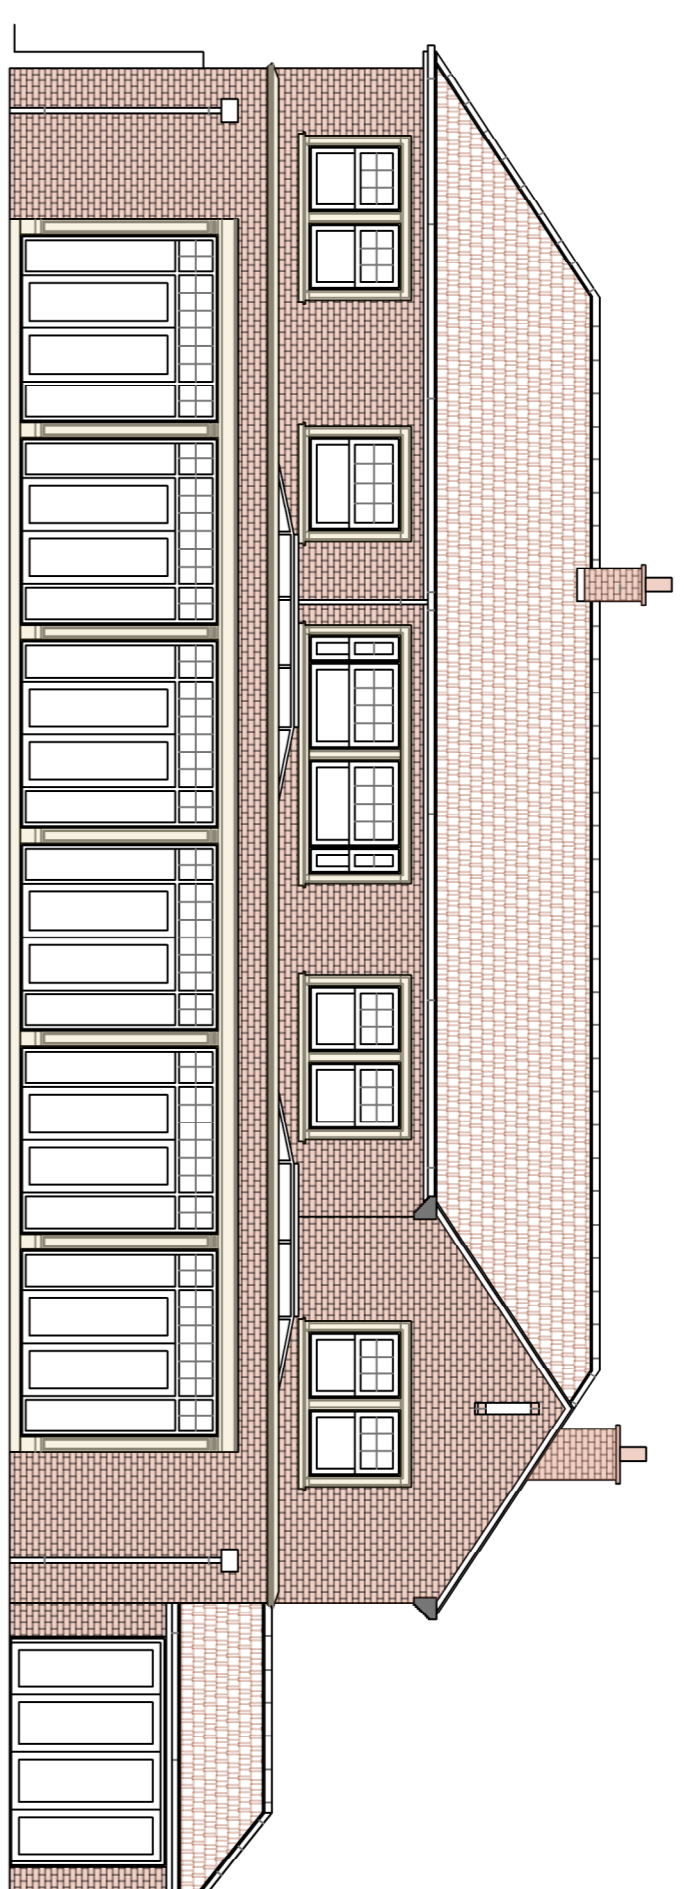


PROPOSED REAR ELEVATION

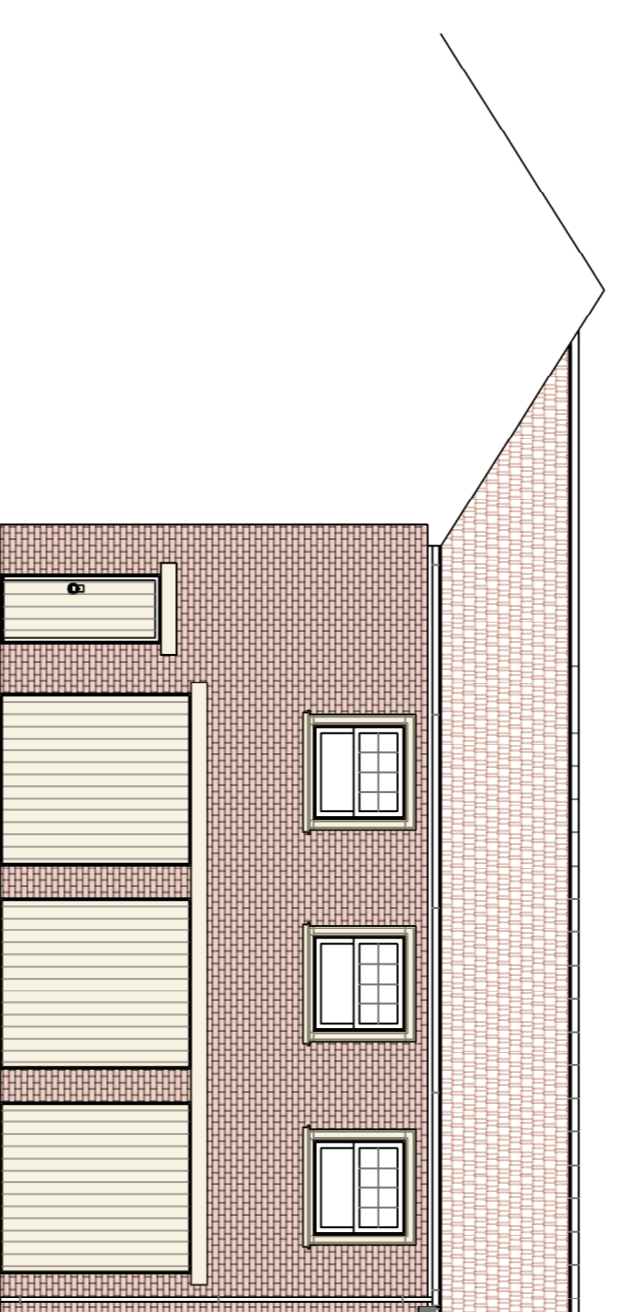


PROPOSED SIDE 1 ELEVATION (GARAGE FACADE)

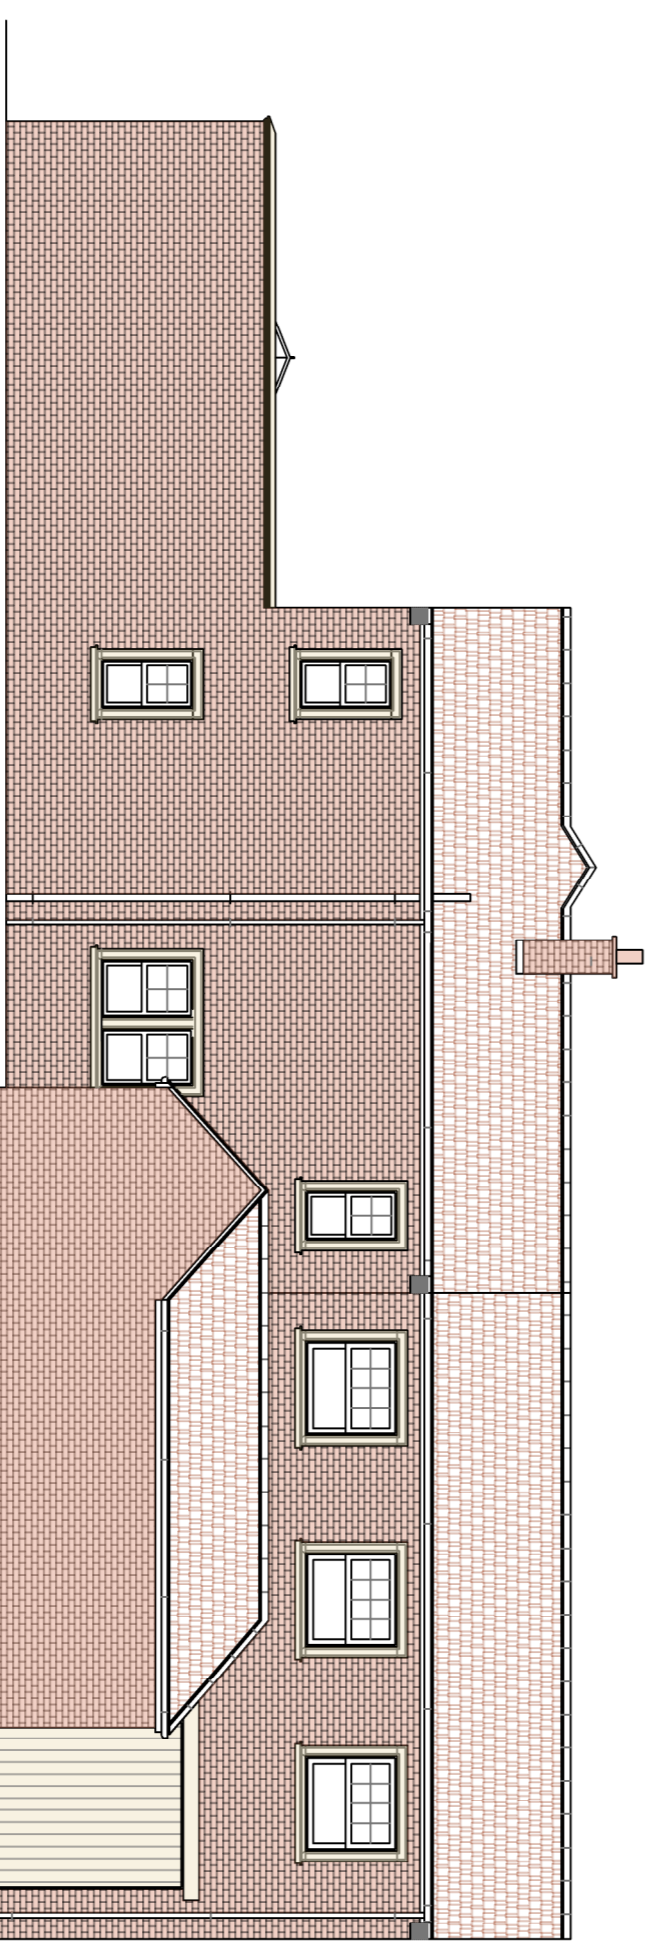

PROPOSED SIDE 2 ELEVATION

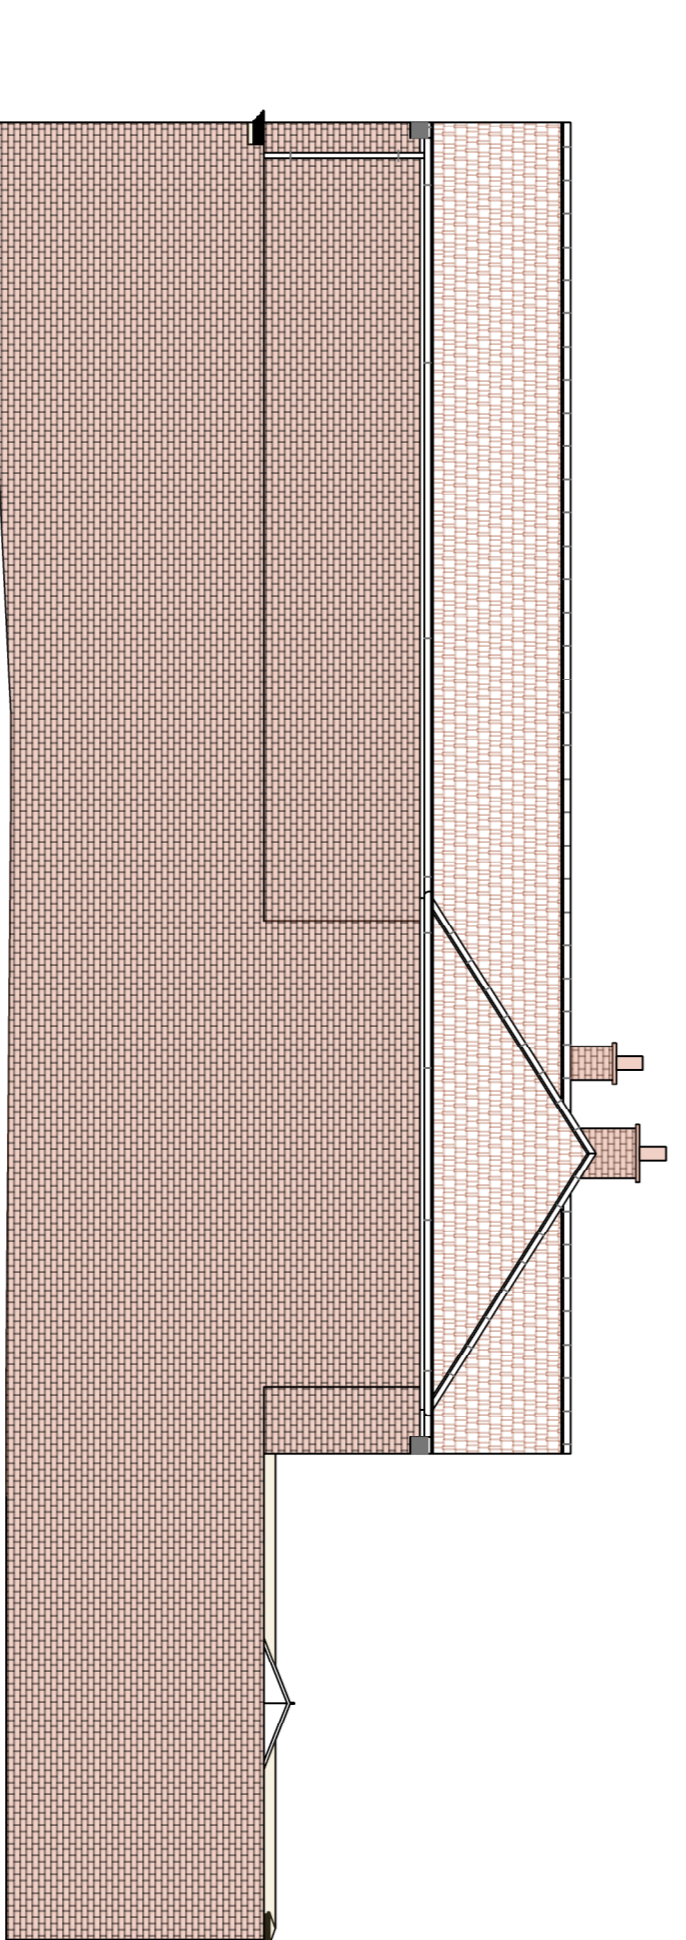

PROPOSED SIDE 2 ELEVATION

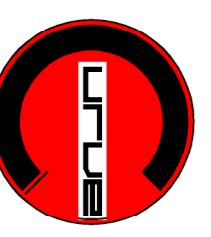

PROPOSED ELEVATIONS



**DO NOT SCALE**  
 This drawing is to be used for information only and the Architect must be consulted for all dimensions.  
 DESIGNER'S RISK ASSESSMENT  
 Under Section 12 - CONSTRUCTION  
 Regulation 1994  
 RESIDENTIAL RISKS

NO.	REVISION	DATE

**CAME CONSULTING ARCHITECTS**  
 CHARTERED ARCHITECTS  
 1, RIVERVIEW ROAD,  
 GAINN KNOX,  
 CO. DUBLIN 15,  
 IRELAND  
 www.cameconsulting.com

The Galilee  
 Commercial  
 Association

GK-CS18  
 19/04/21  
 1:100/8A1

**DERIVENT**  
 Architectural Services  
 GAINN KNOX

© CAME CONSULTING ARCHITECTS