




EXISTING FRONT ELEVATION

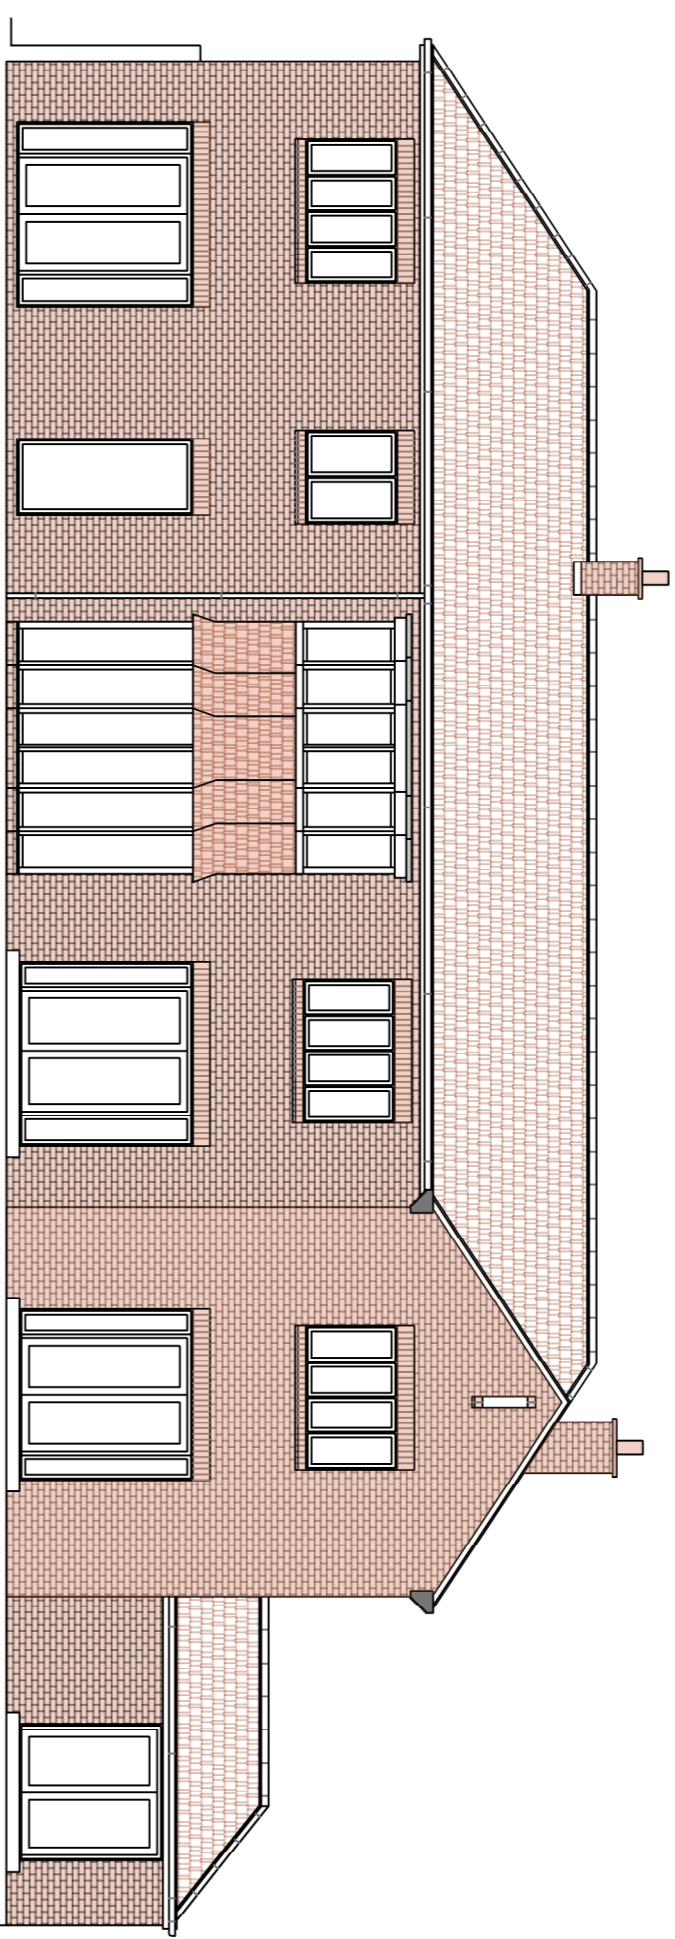

EXISTING REAR ELEVATION

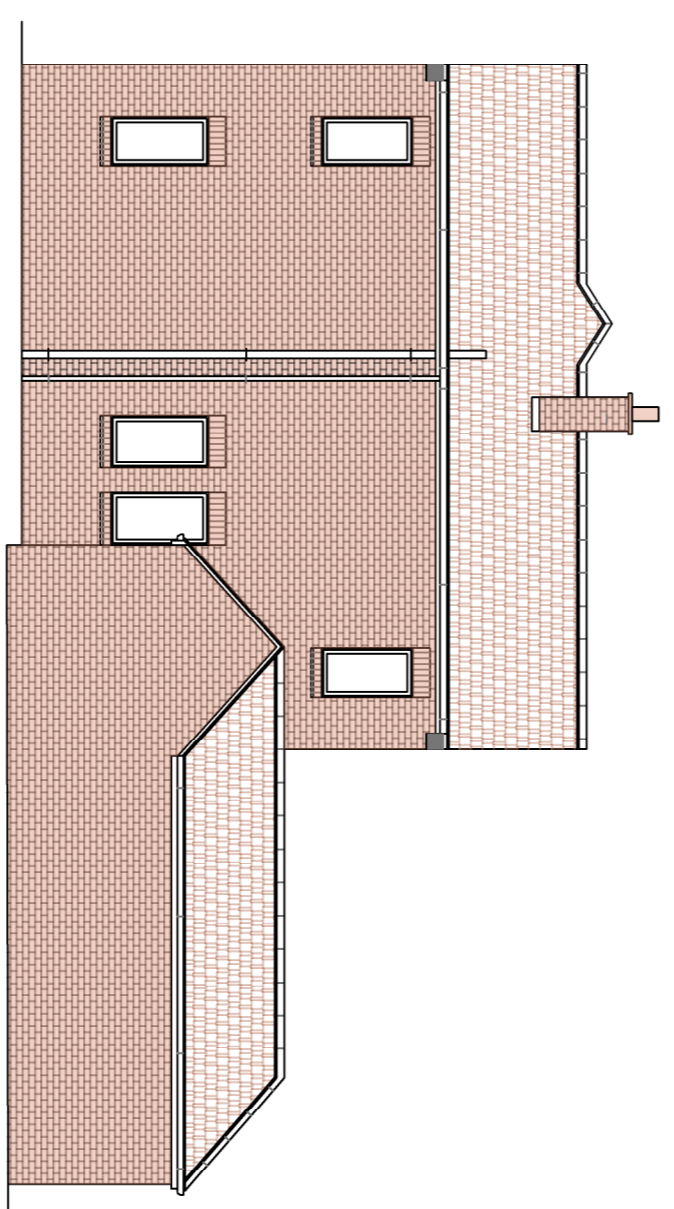

EXISTING SIDE 1 ELEVATION

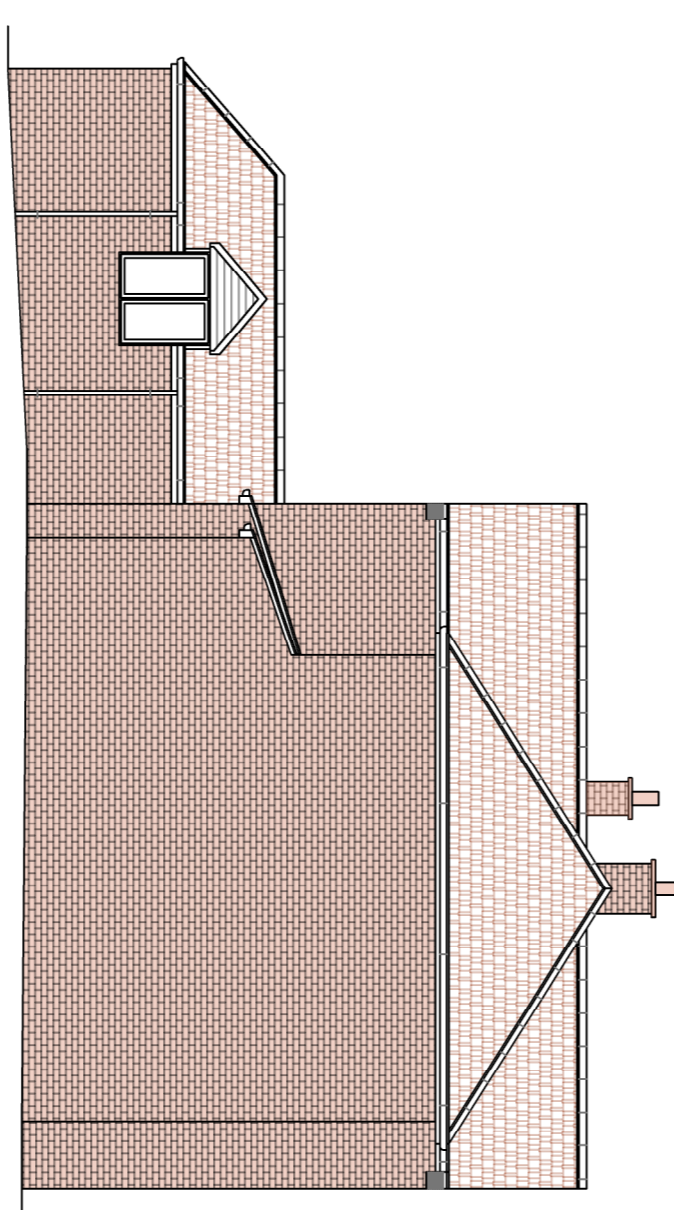

EXISTING SIDE 2 ELEVATION

DO NOT SCALE
 This drawing is for information only and the Architect must be consulted for any discrepancies prior to construction.
 DESIGNER'S RISK ASSESSMENT
 Under Section 11 - Construction Regulations 1994
 RESIDUAL RISK

EXISTING THIS IS A REAR VIEW OF DRAWING


NO.	REVISION	DATE

PLANNING



The Galilee
 General Law
 Association

PROJ. NO.	GK-C518	DATE	02
REVISED	10/03/21		
	11/06/21		

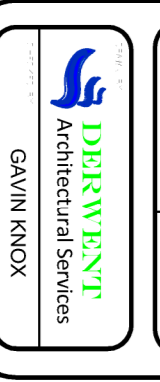

© GALEE CHARTERED ARCHITECTS



EXISTING ELEVATIONS