





REFERENCE PLAN
SCALE 1:75 @ A0

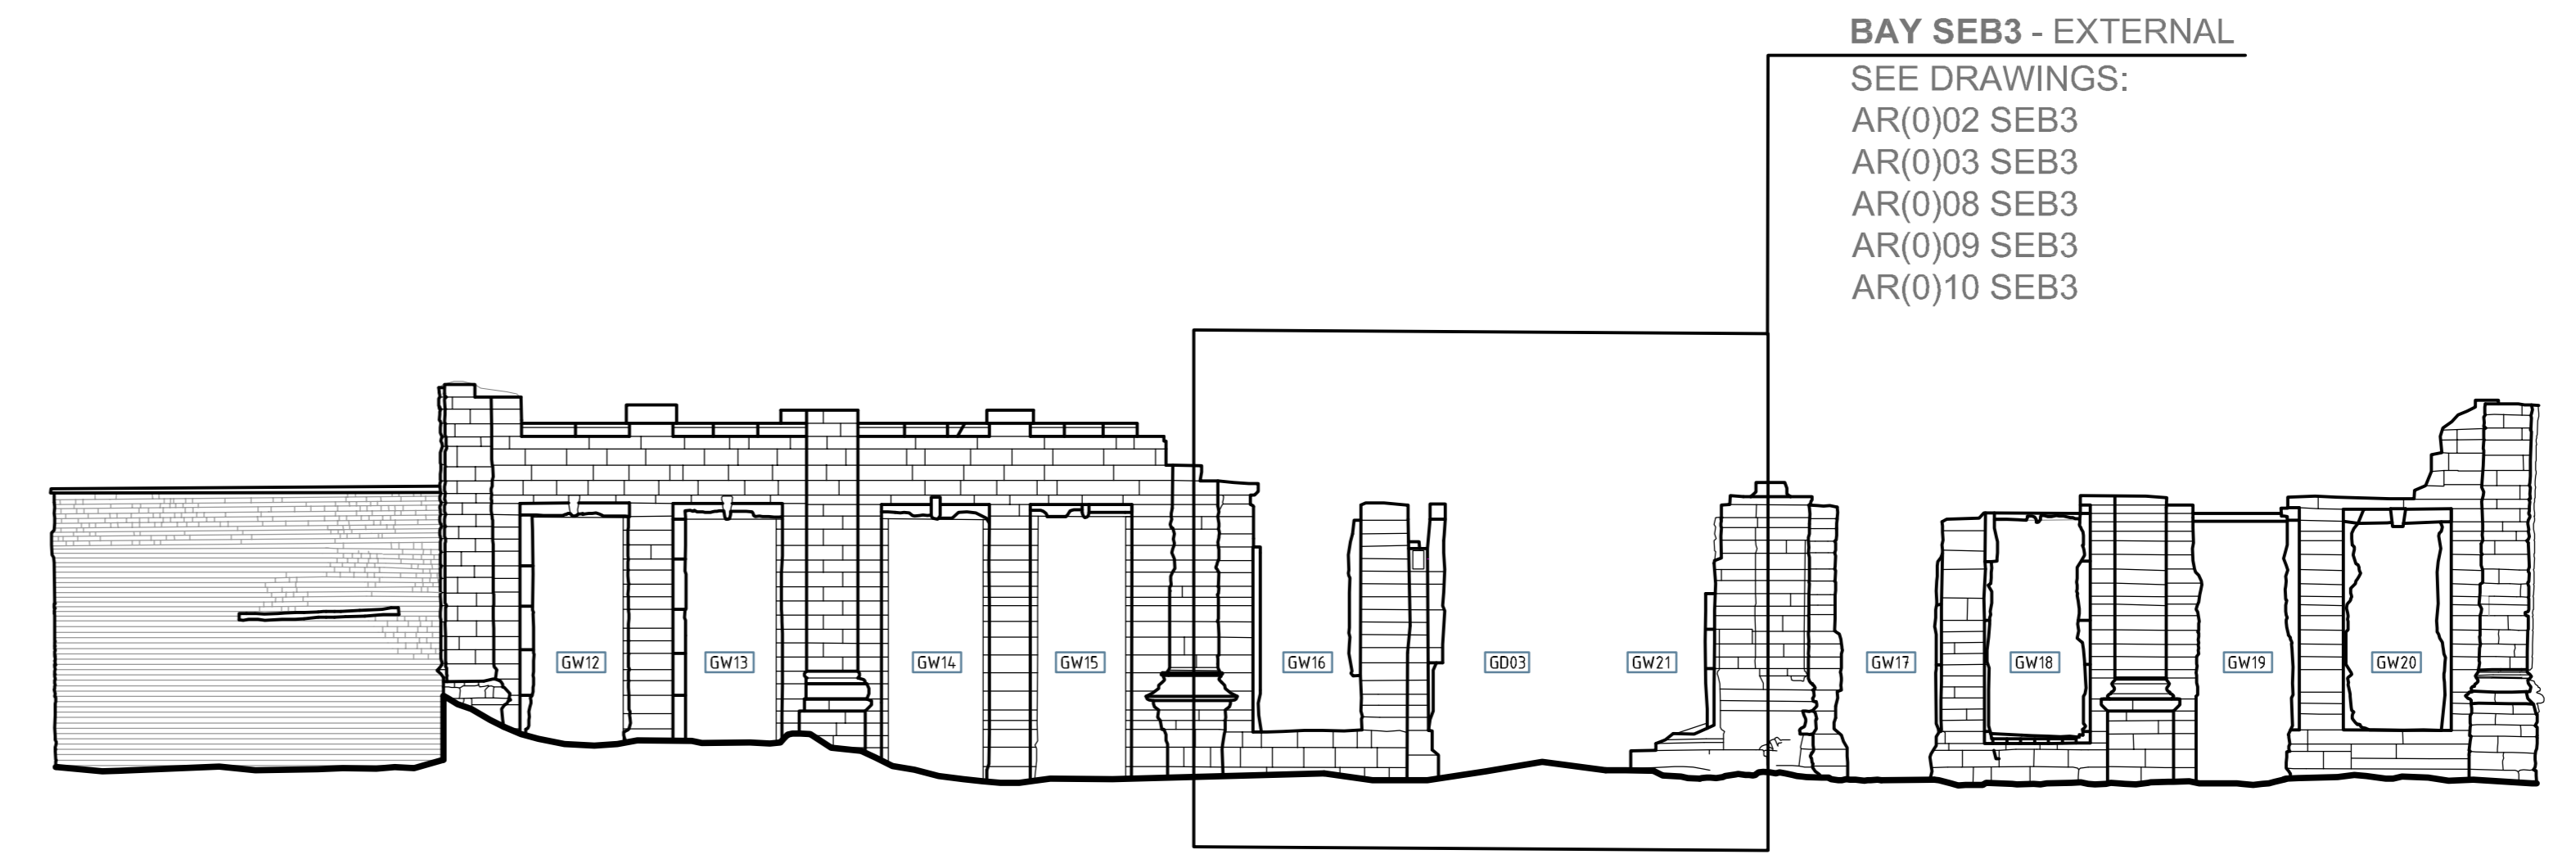

Elevation 3 - SE Elevation - External
Scale 1:100 @ A0

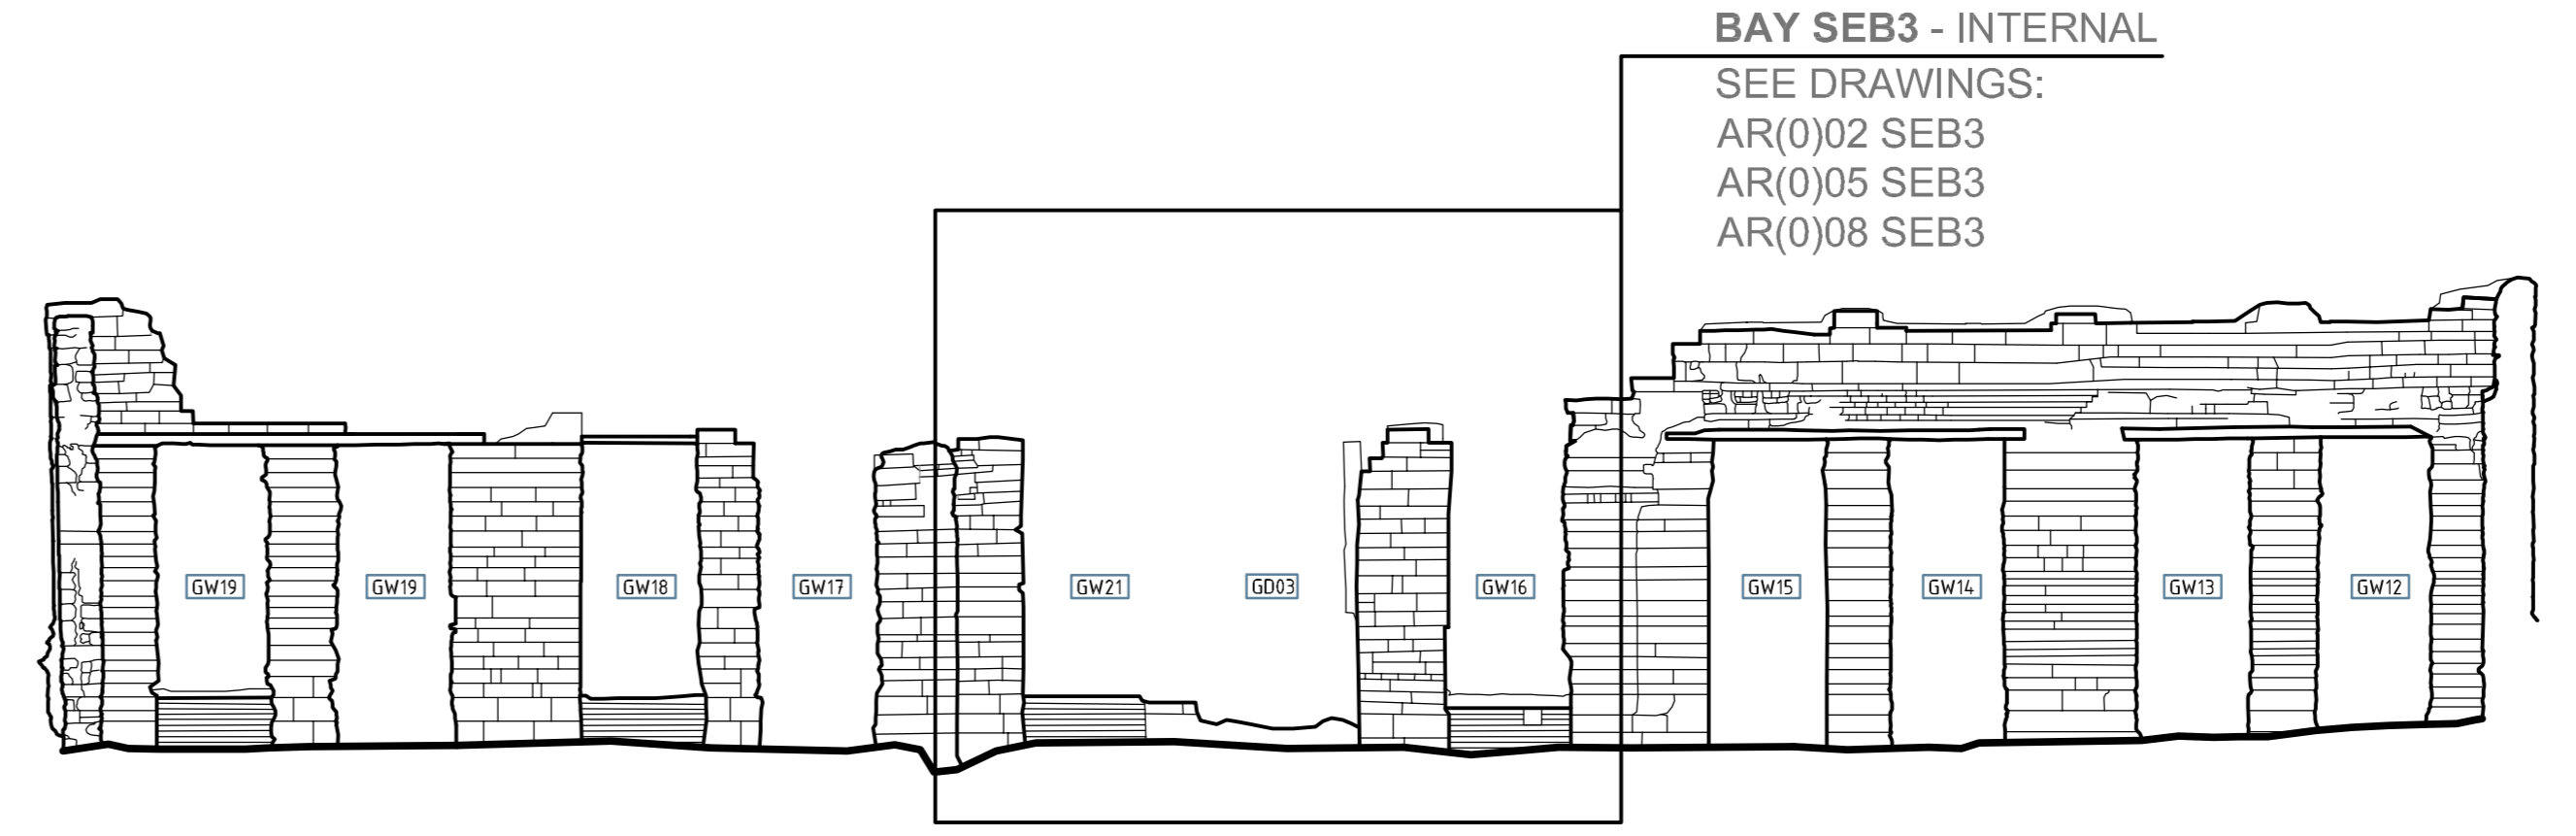

Elevation 5 - SE Elevation - Internal
Scale 1:100 @ A0


BAY SEB3 - EXTERNAL
SEE DRAWINGS:
AR(0)02 SEB3
AR(0)03 SEB3
AR(0)08 SEB3
AR(0)09 SEB3
AR(0)10 SEB3

BAY SEB3 - INTERNAL
SEE DRAWINGS:
AR(0)02 SEB3
AR(0)05 SEB3
AR(0)08 SEB3

Contractor to check all dimensions and report errors and omissions to the Architect / Contract Administrator
The Contractor is responsible for all setting out
Figure dimensions to take precedence over scale
Do not scale from this drawing
This drawing is copyright of Affinity Design and Management Limited and may not be loaned, copied or reproduced. It is not to be used for any other, quite, tender or construction purposes without written consent from Affinity Design and Management Limited
Revision
No. DATE NOTE

05

03

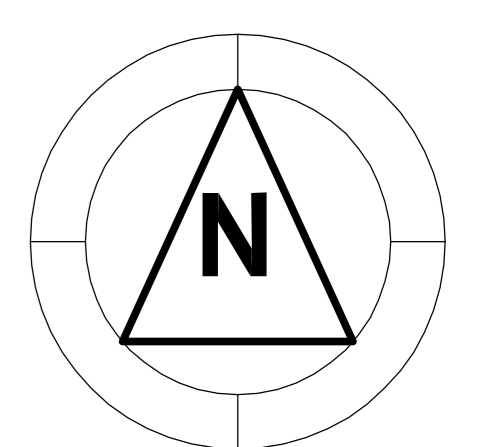

Affinity
Design & Management Ltd
RIBA #
Studio 20
Roslyn Works
36 Uttometer Road
Longton
Stoke on Trent
ST3 1PQ
Telephone - 01782 319956
Email - info@affinitydm.co.uk
Project:
HMP HEWELL RUIN REPAIRS

Project No:
17059

Drawing Reference
REFERENCE PLAN AND ELEVATIONS

Drawing Reference
AR(0)01 - SEB3

Drawn by
MBS/cv

Date
NOV 20

Scale
1:75@A0
1:100@A0

Revision