



REFERENCE PLAN
SCALE 1:75 @ A0

BAY SEB5 - EXTERNAL
SEE DRAWINGS:
AR(0)02 SEB5
AR(0)03 SEB5
AR(0)08 SEB5
AR(0)09 SEB5
AR(0)10 SEB5

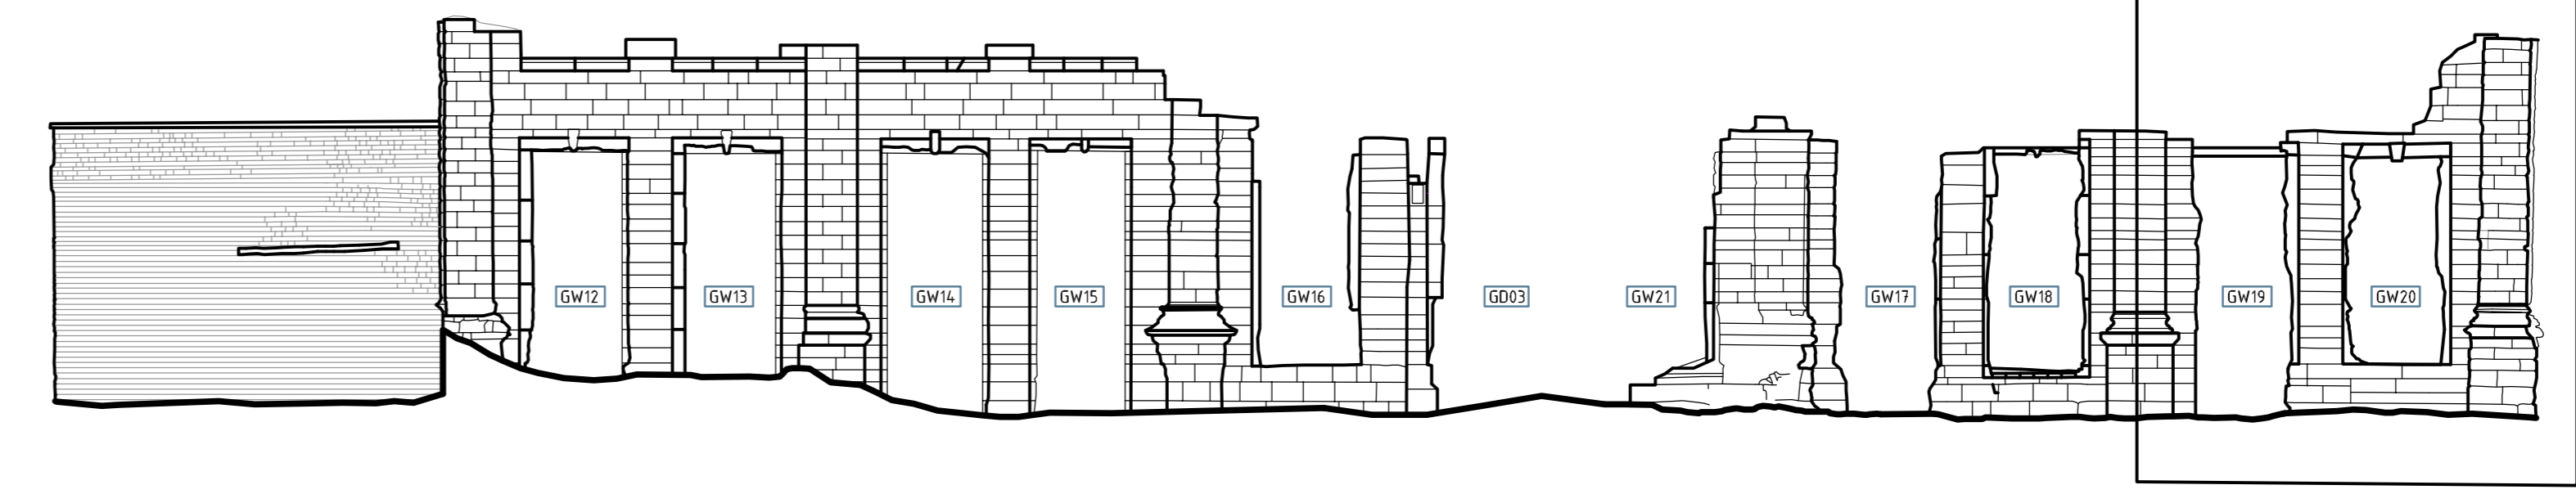


Elevation 3 - SE Elevation - External
Scale 1:100 @ A0

BAY SEB5 - INTERNAL
SEE DRAWINGS:
AR(0)02 SEB5
AR(0)05 SEB5
AR(0)08 SEB5

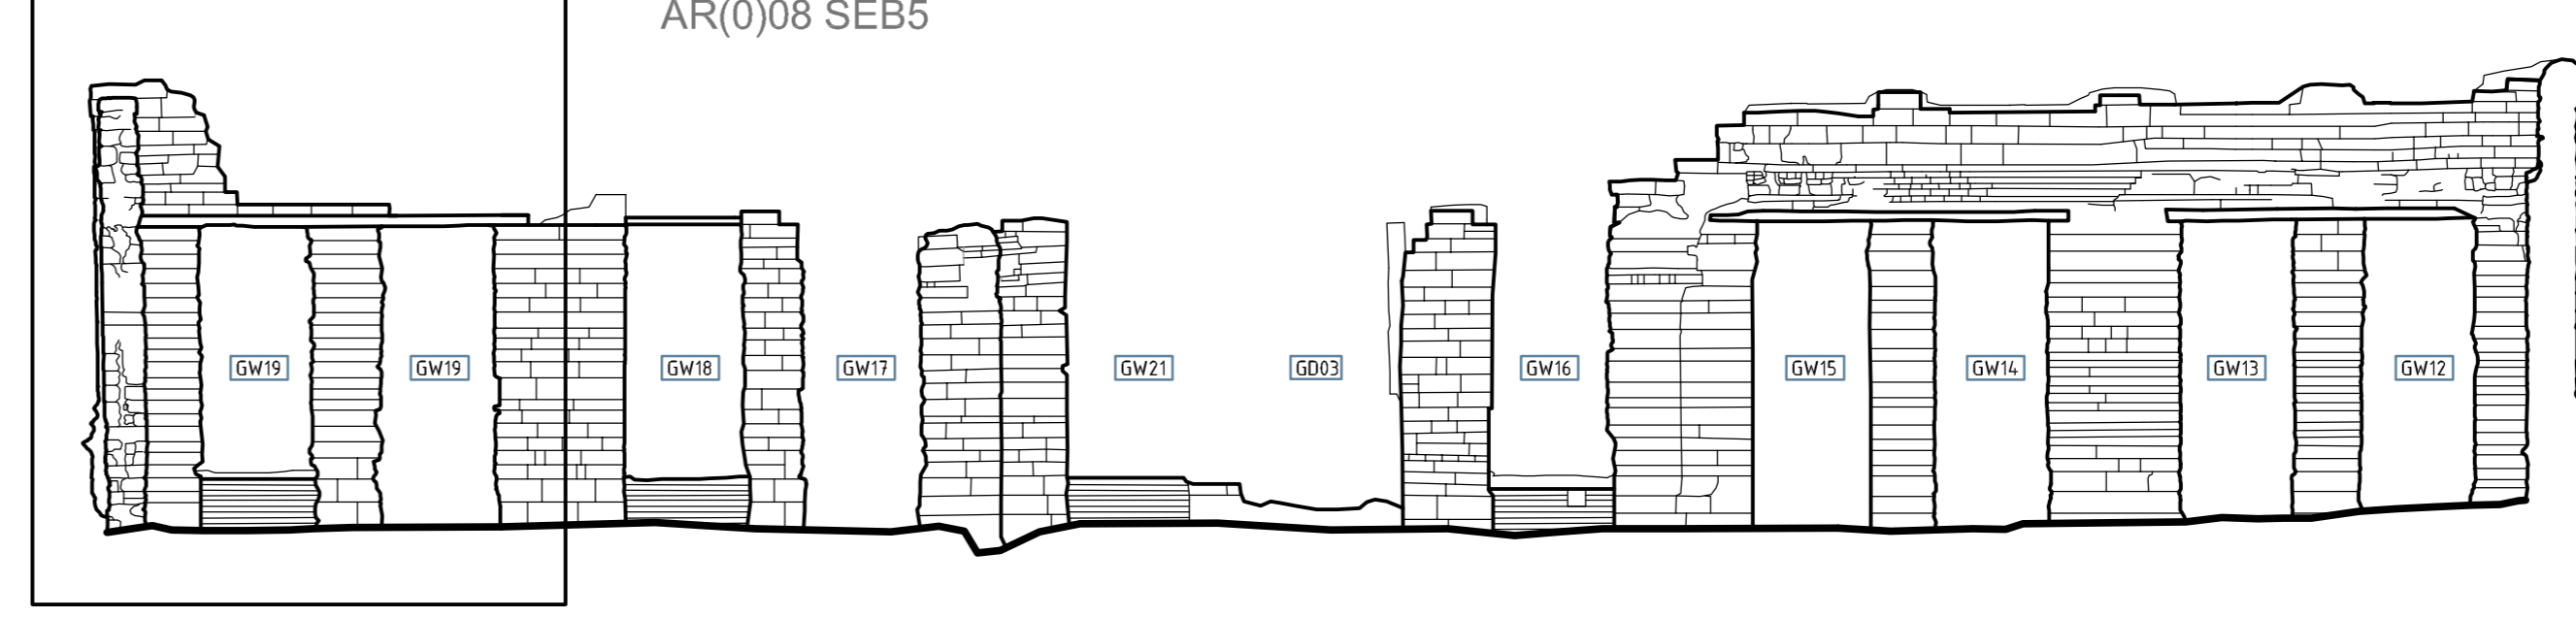

Elevation 5 - SE Elevation - Internal
Scale 1:100 @ A0

BAY SEB5 - CORNER RETURN
SEE DRAWINGS:
AR(0)11 SEB5
AR(0)12 SEB5

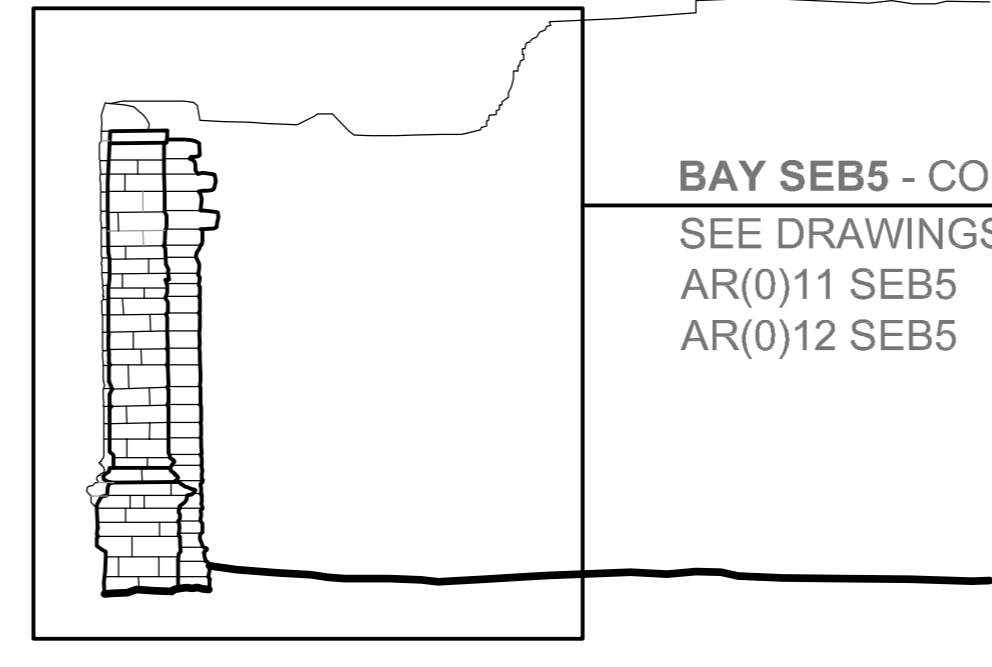


Elevation 7 - NE Elevation
Scale 1:100 @ A0

05

07

03

Contractor to check all dimensions and report errors and omissions to the Architect / Contract Administrator
The Contractor is responsible for all setting out
Figure dimensions to take precedence over scale
Do not scale from this drawing
This drawing is copyright of Affinity Design and Management Limited and may not be loaned, copied or reproduced. It is not to be used for any other, quote, tender or construction purposes without written consent from Affinity Design and Management Limited.
Revision
No. DATE NOTE

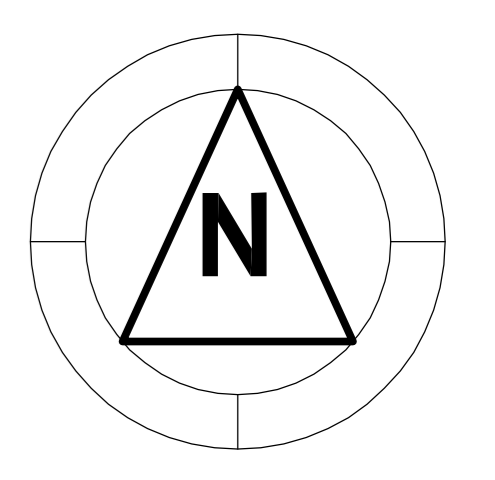

Affinity
Design & Management Ltd
RIBA #
Studio 20
Roslyn Works
36 Utttoxeter Road
Longton
Stoke on Trent
ST3 1PQ
Telephone - 01782 319956
Email - info@affinitydm.co.uk
Project:
HMP HEWELL RUIN REPAIRS

Project No:
17059

Drawing Reference
ARI(0)01 - SEB5

Revision
.

Drawn by
MBScriven

Date
NOV 20

Scale
1:75@A0
1:100@A0