
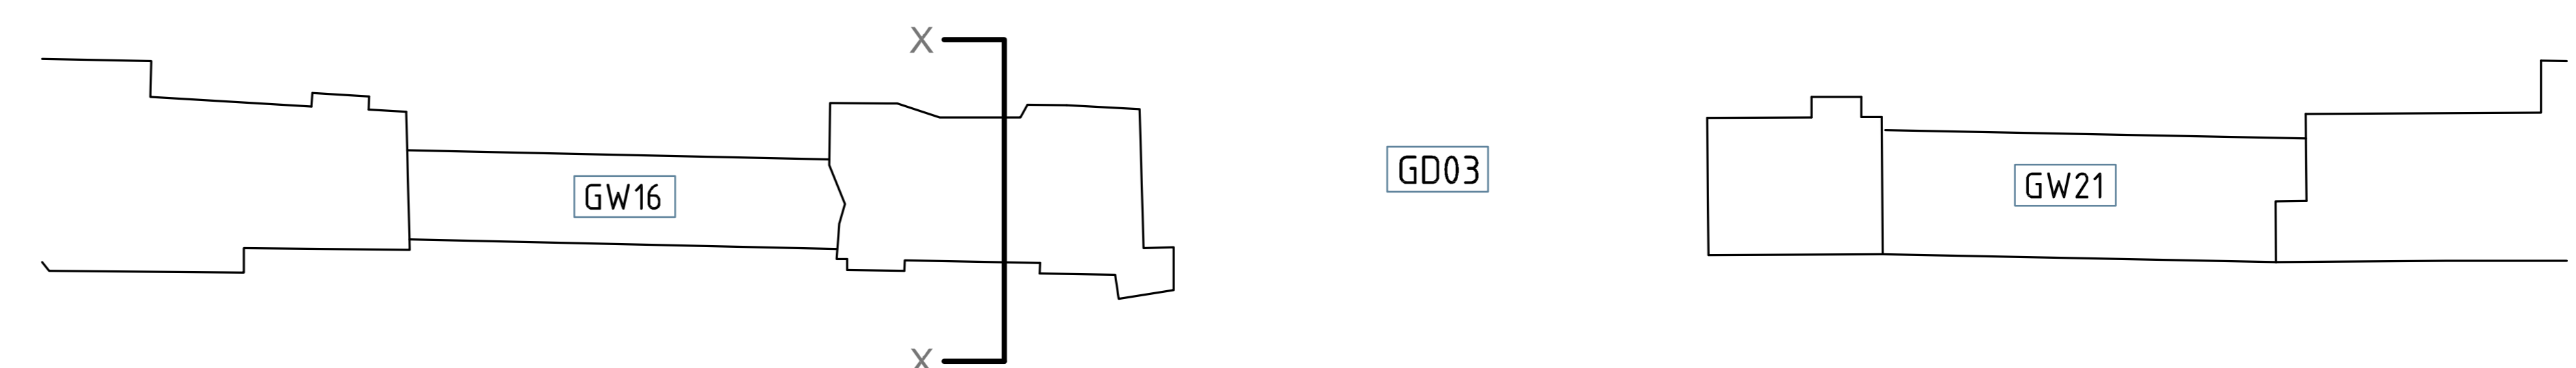
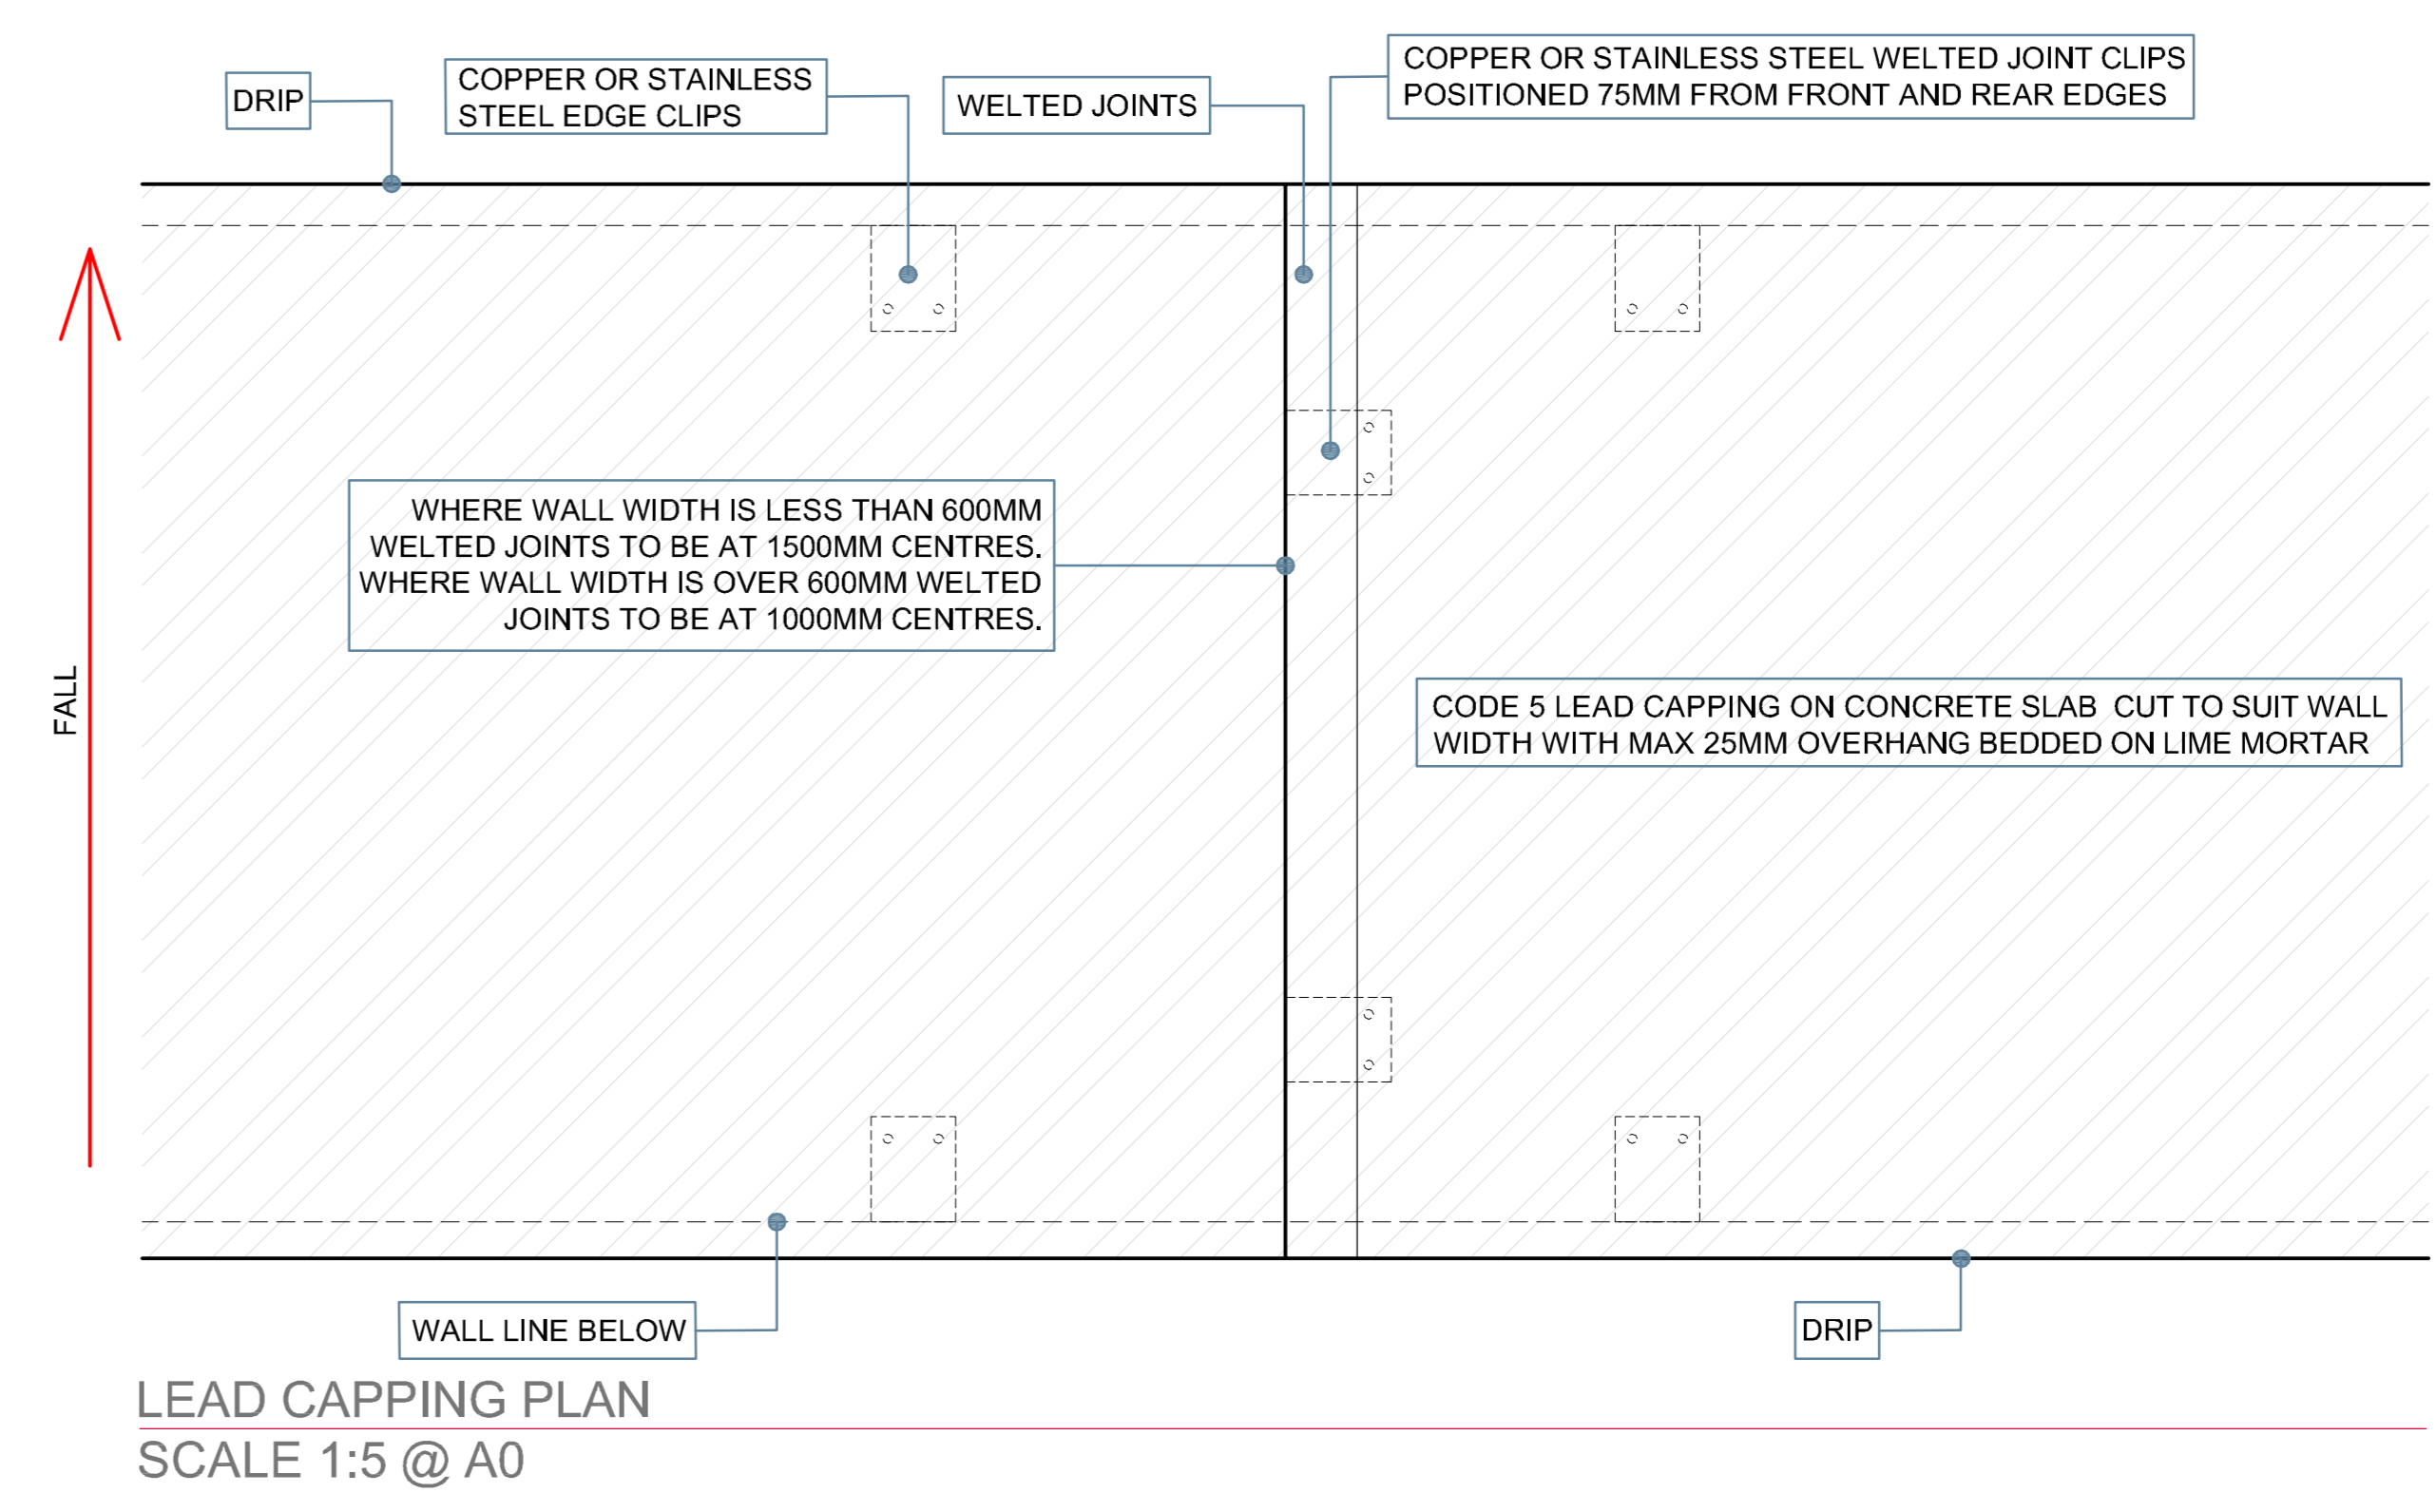
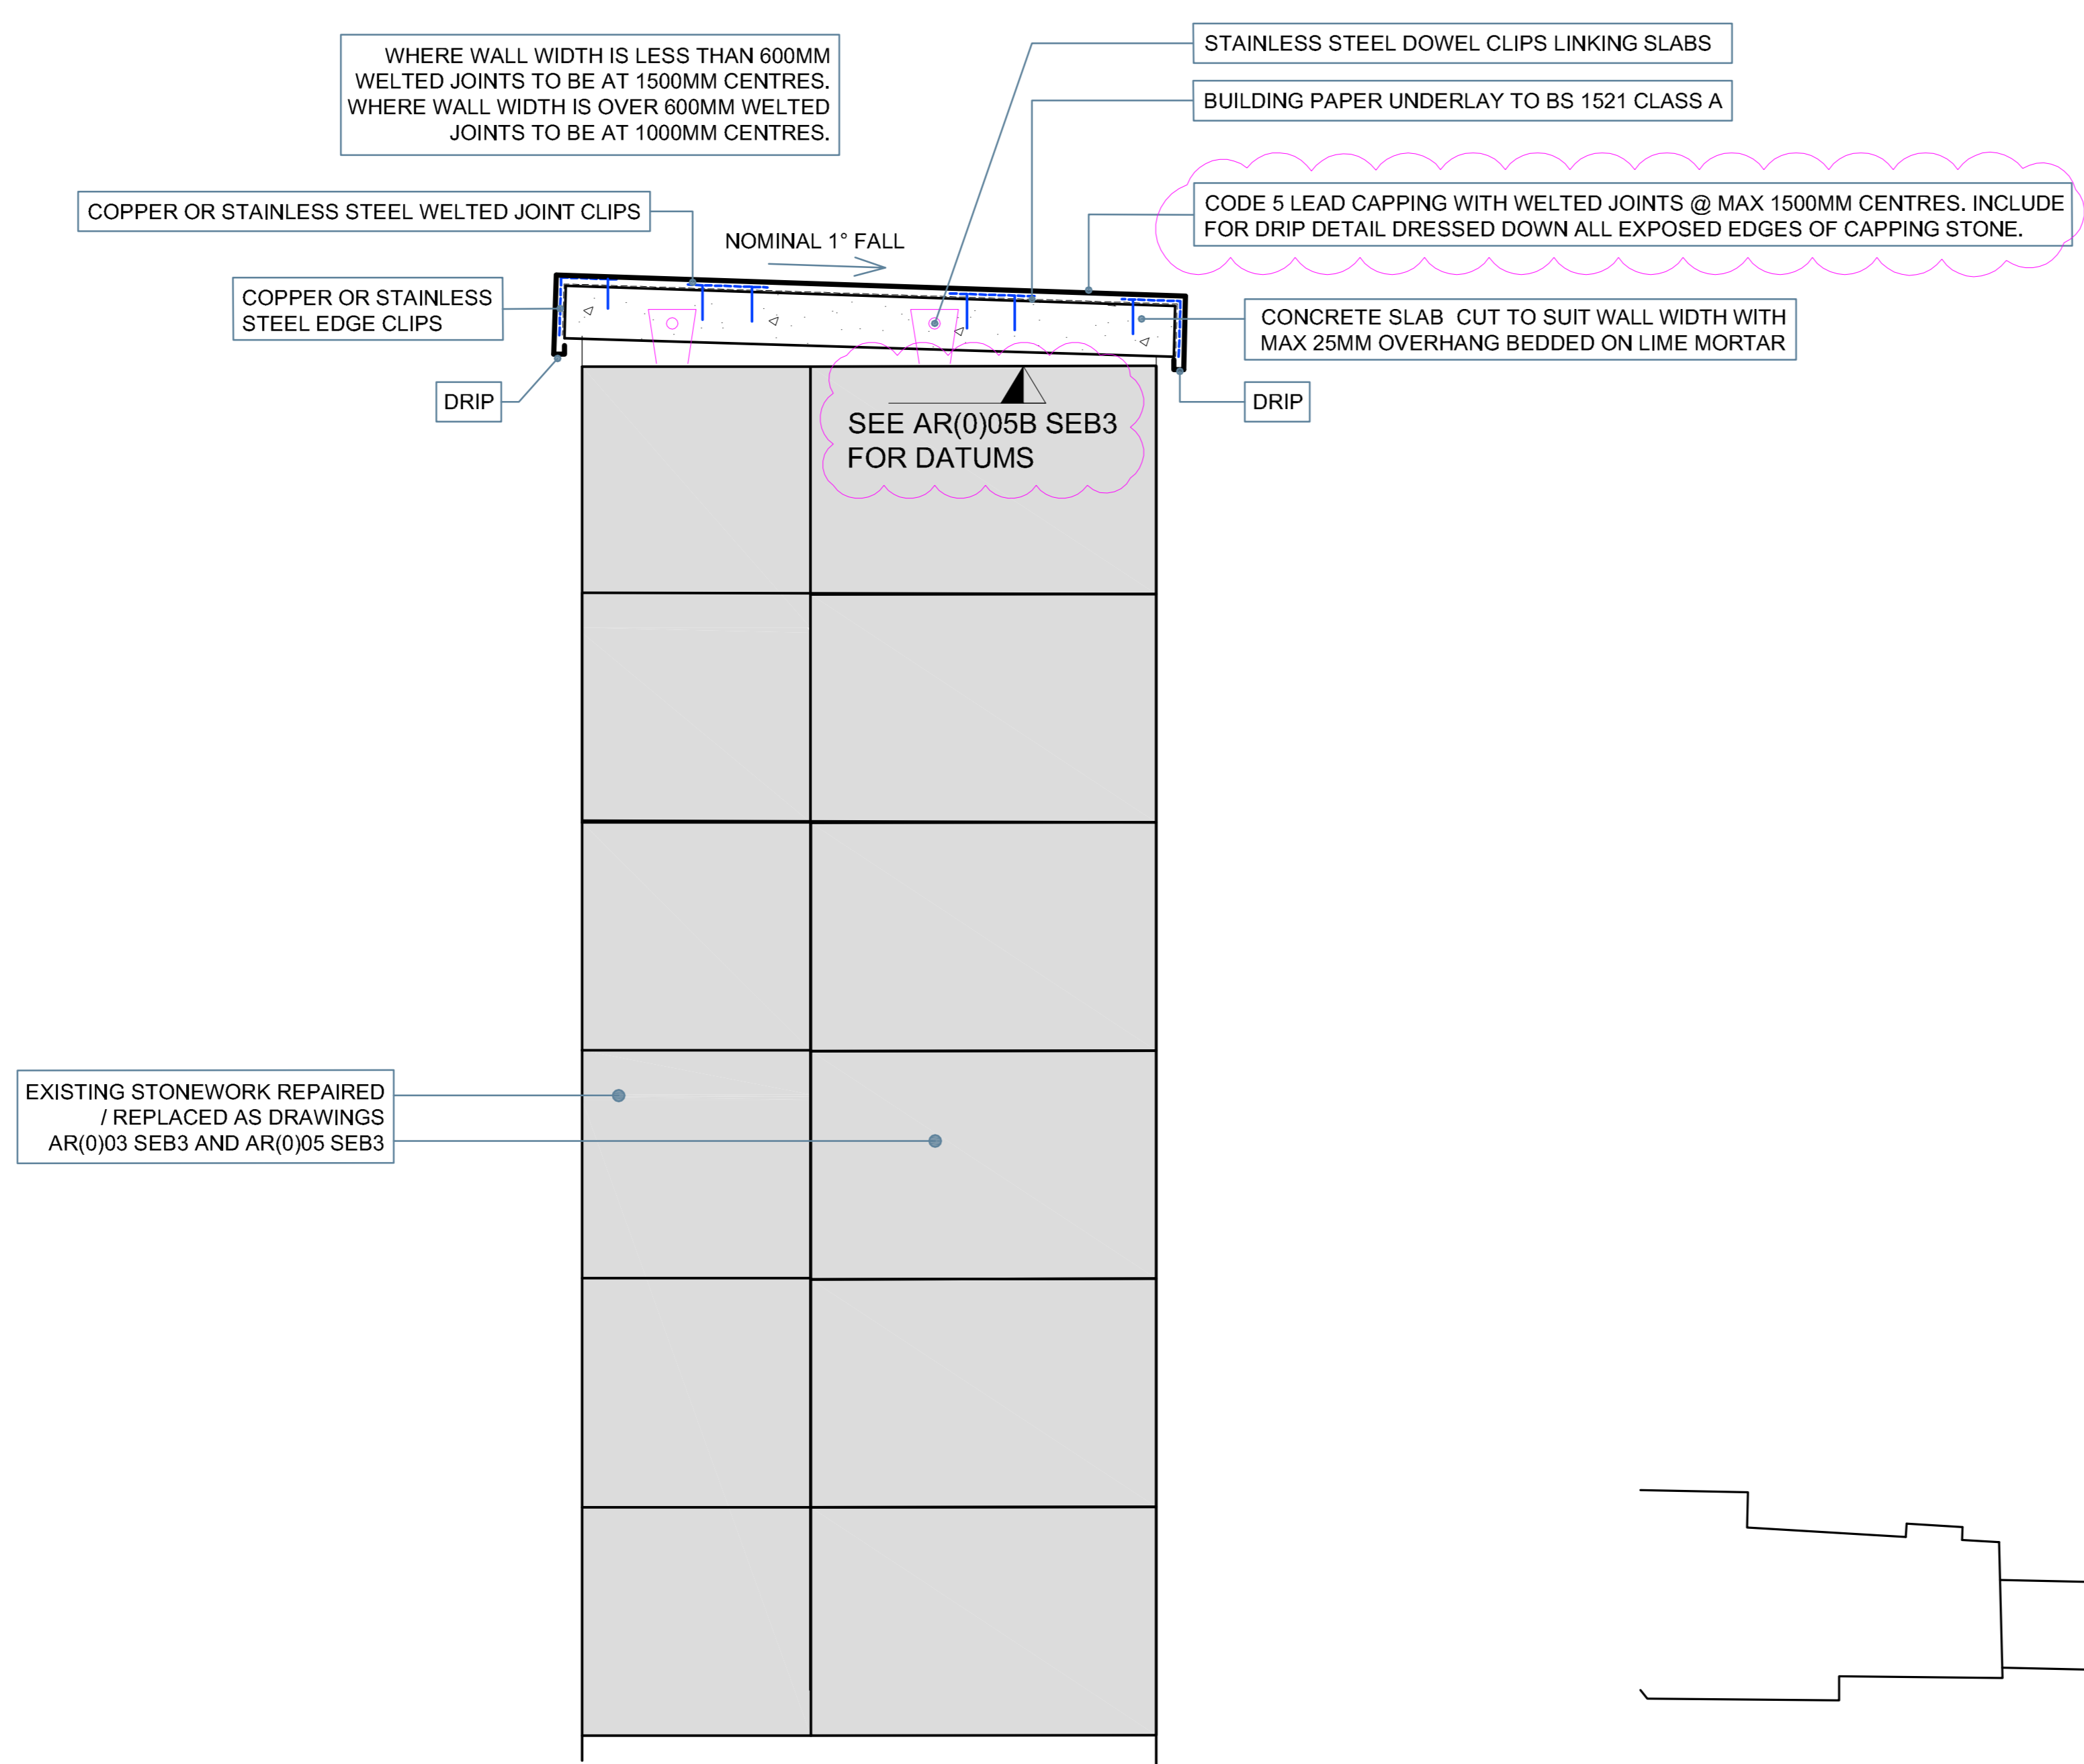


ALL DATUMS TAKEN FROM LASER SCAN. ACCURACY TO BE CHECKED ON SITE. NEW / REPAIRED LINTELS, CILLS AND CAPPINGS SHOULD BE POSITIONED TO ALIGN WITH THE SURROUNDING STRUCTURE WHICH MAY NOT BE PERFECTLY TRUE OR PLUMB DUE TO THE SETTLEMENT OF THE EXISTING STRUCTURE. SEVERE ANOMALIES TO BE BROUGHT TO THE ATTENTION OF THE ARCHITECT/ENGINEER FOR INSTRUCTION. SEE DRAWING EW(0)01 FOR PROPOSED GROUND LEVEL DATUMS.

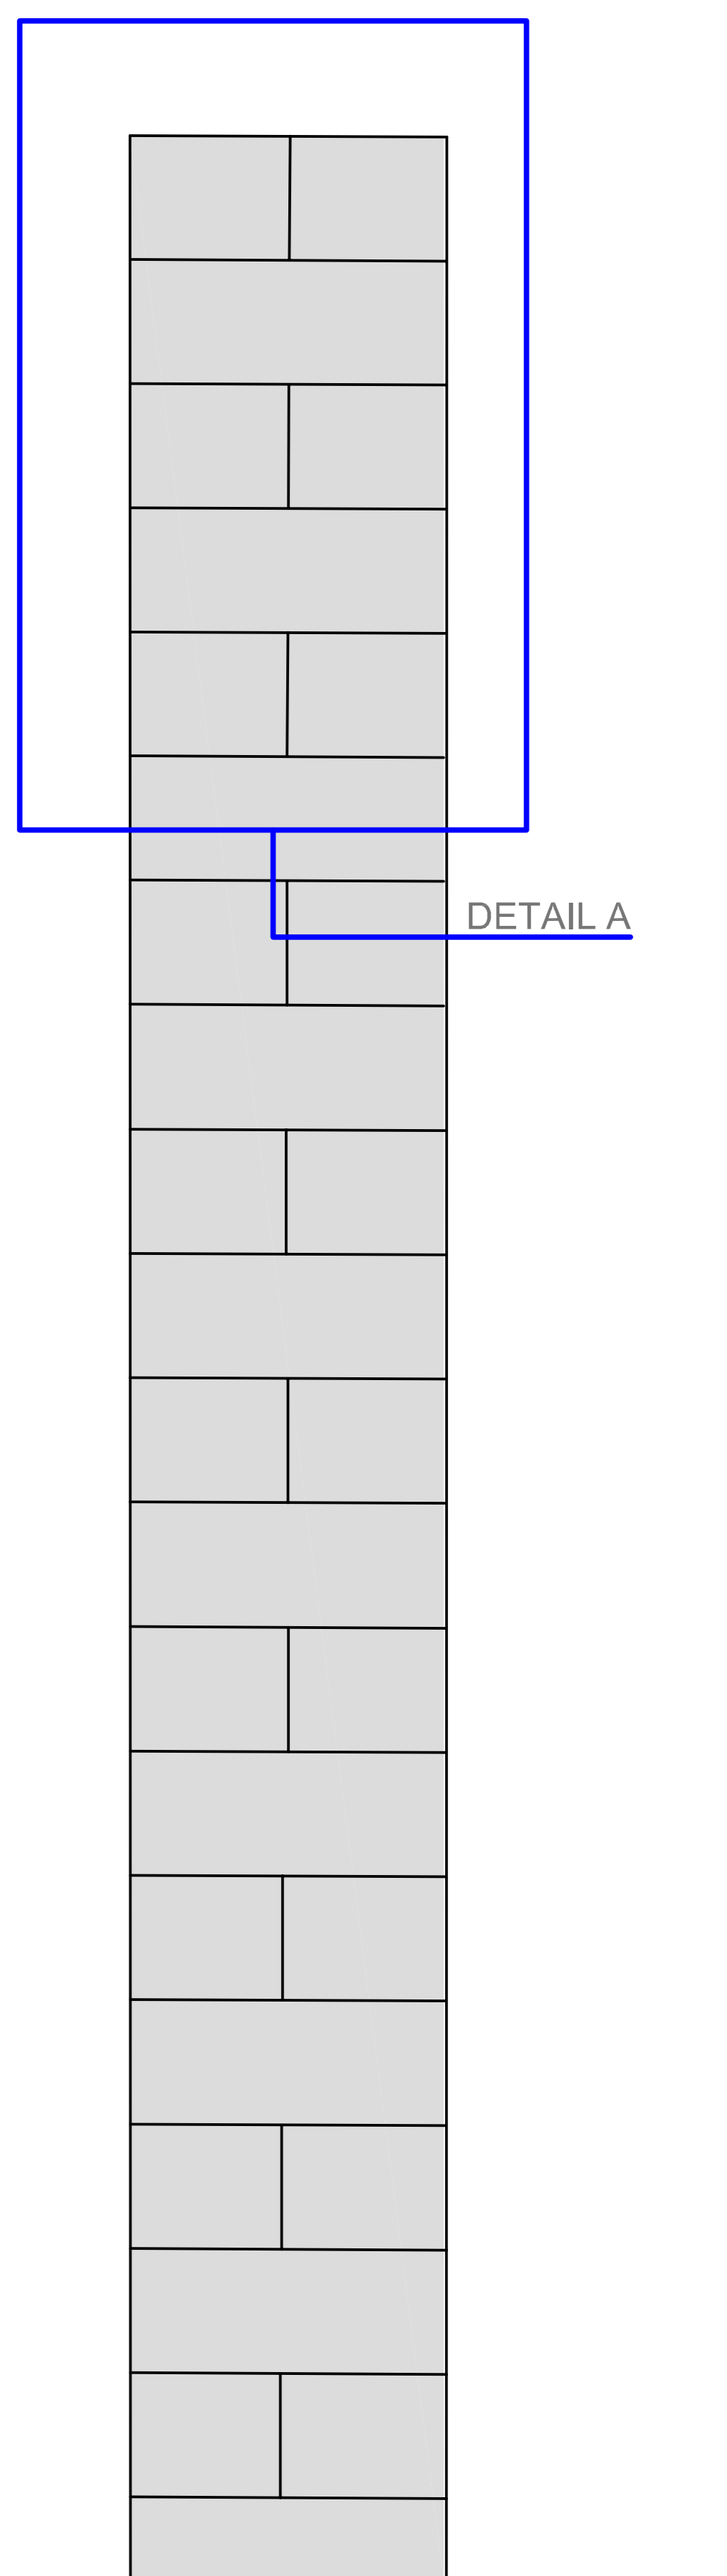

EXISTING SECTION X-X
NOT TO SCALE

DETAIL A
SCALE 1:5 @ A0

EXISTING GF PLAN
SCALE 1:20 @ A0