
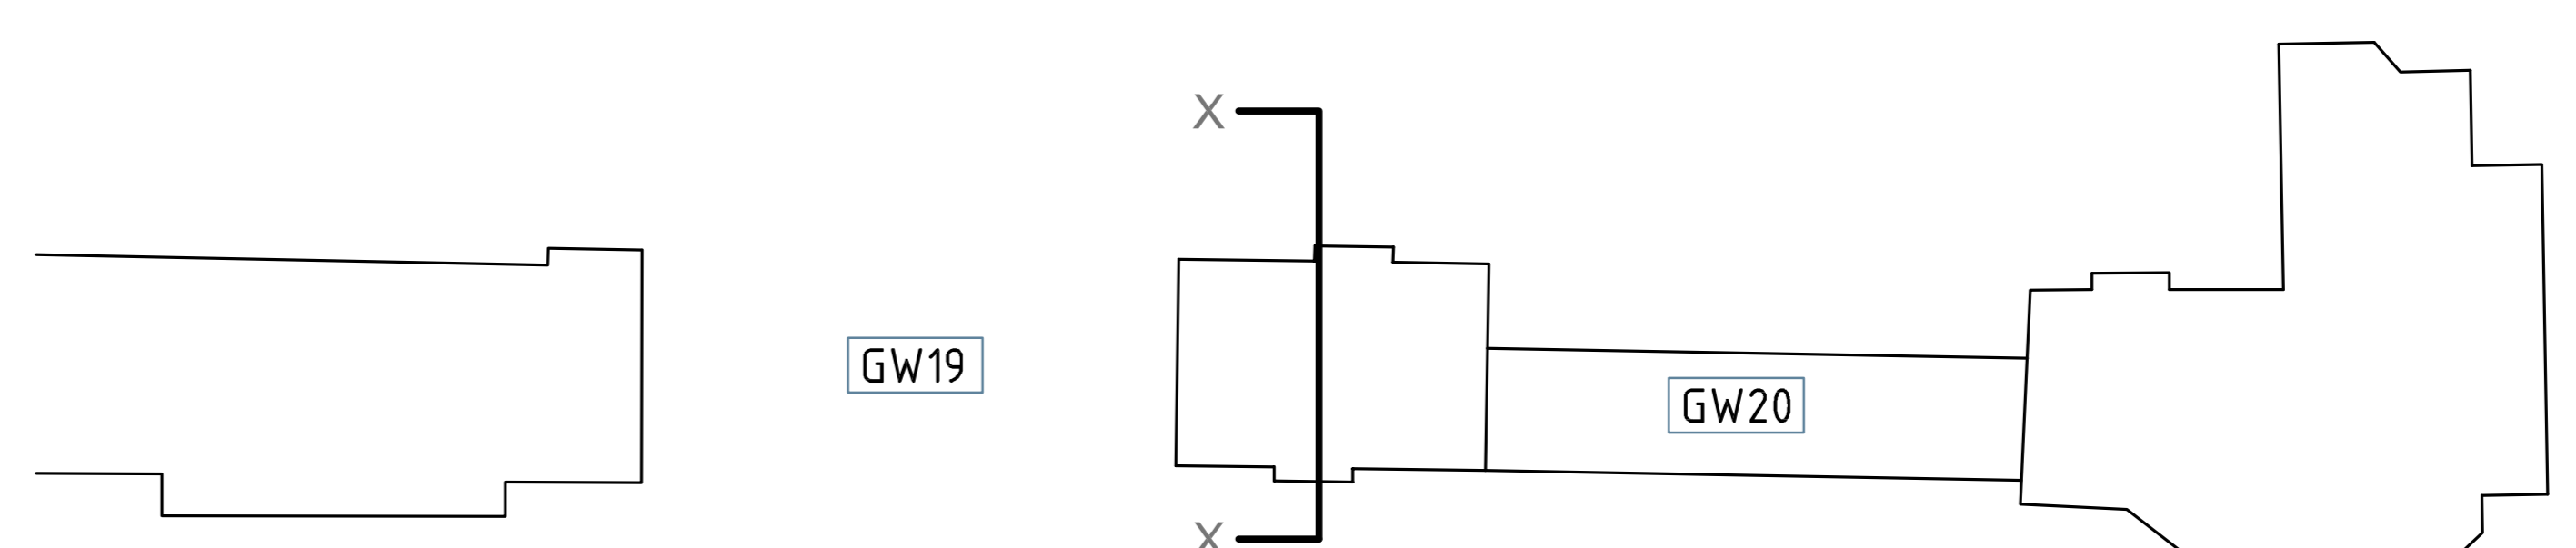
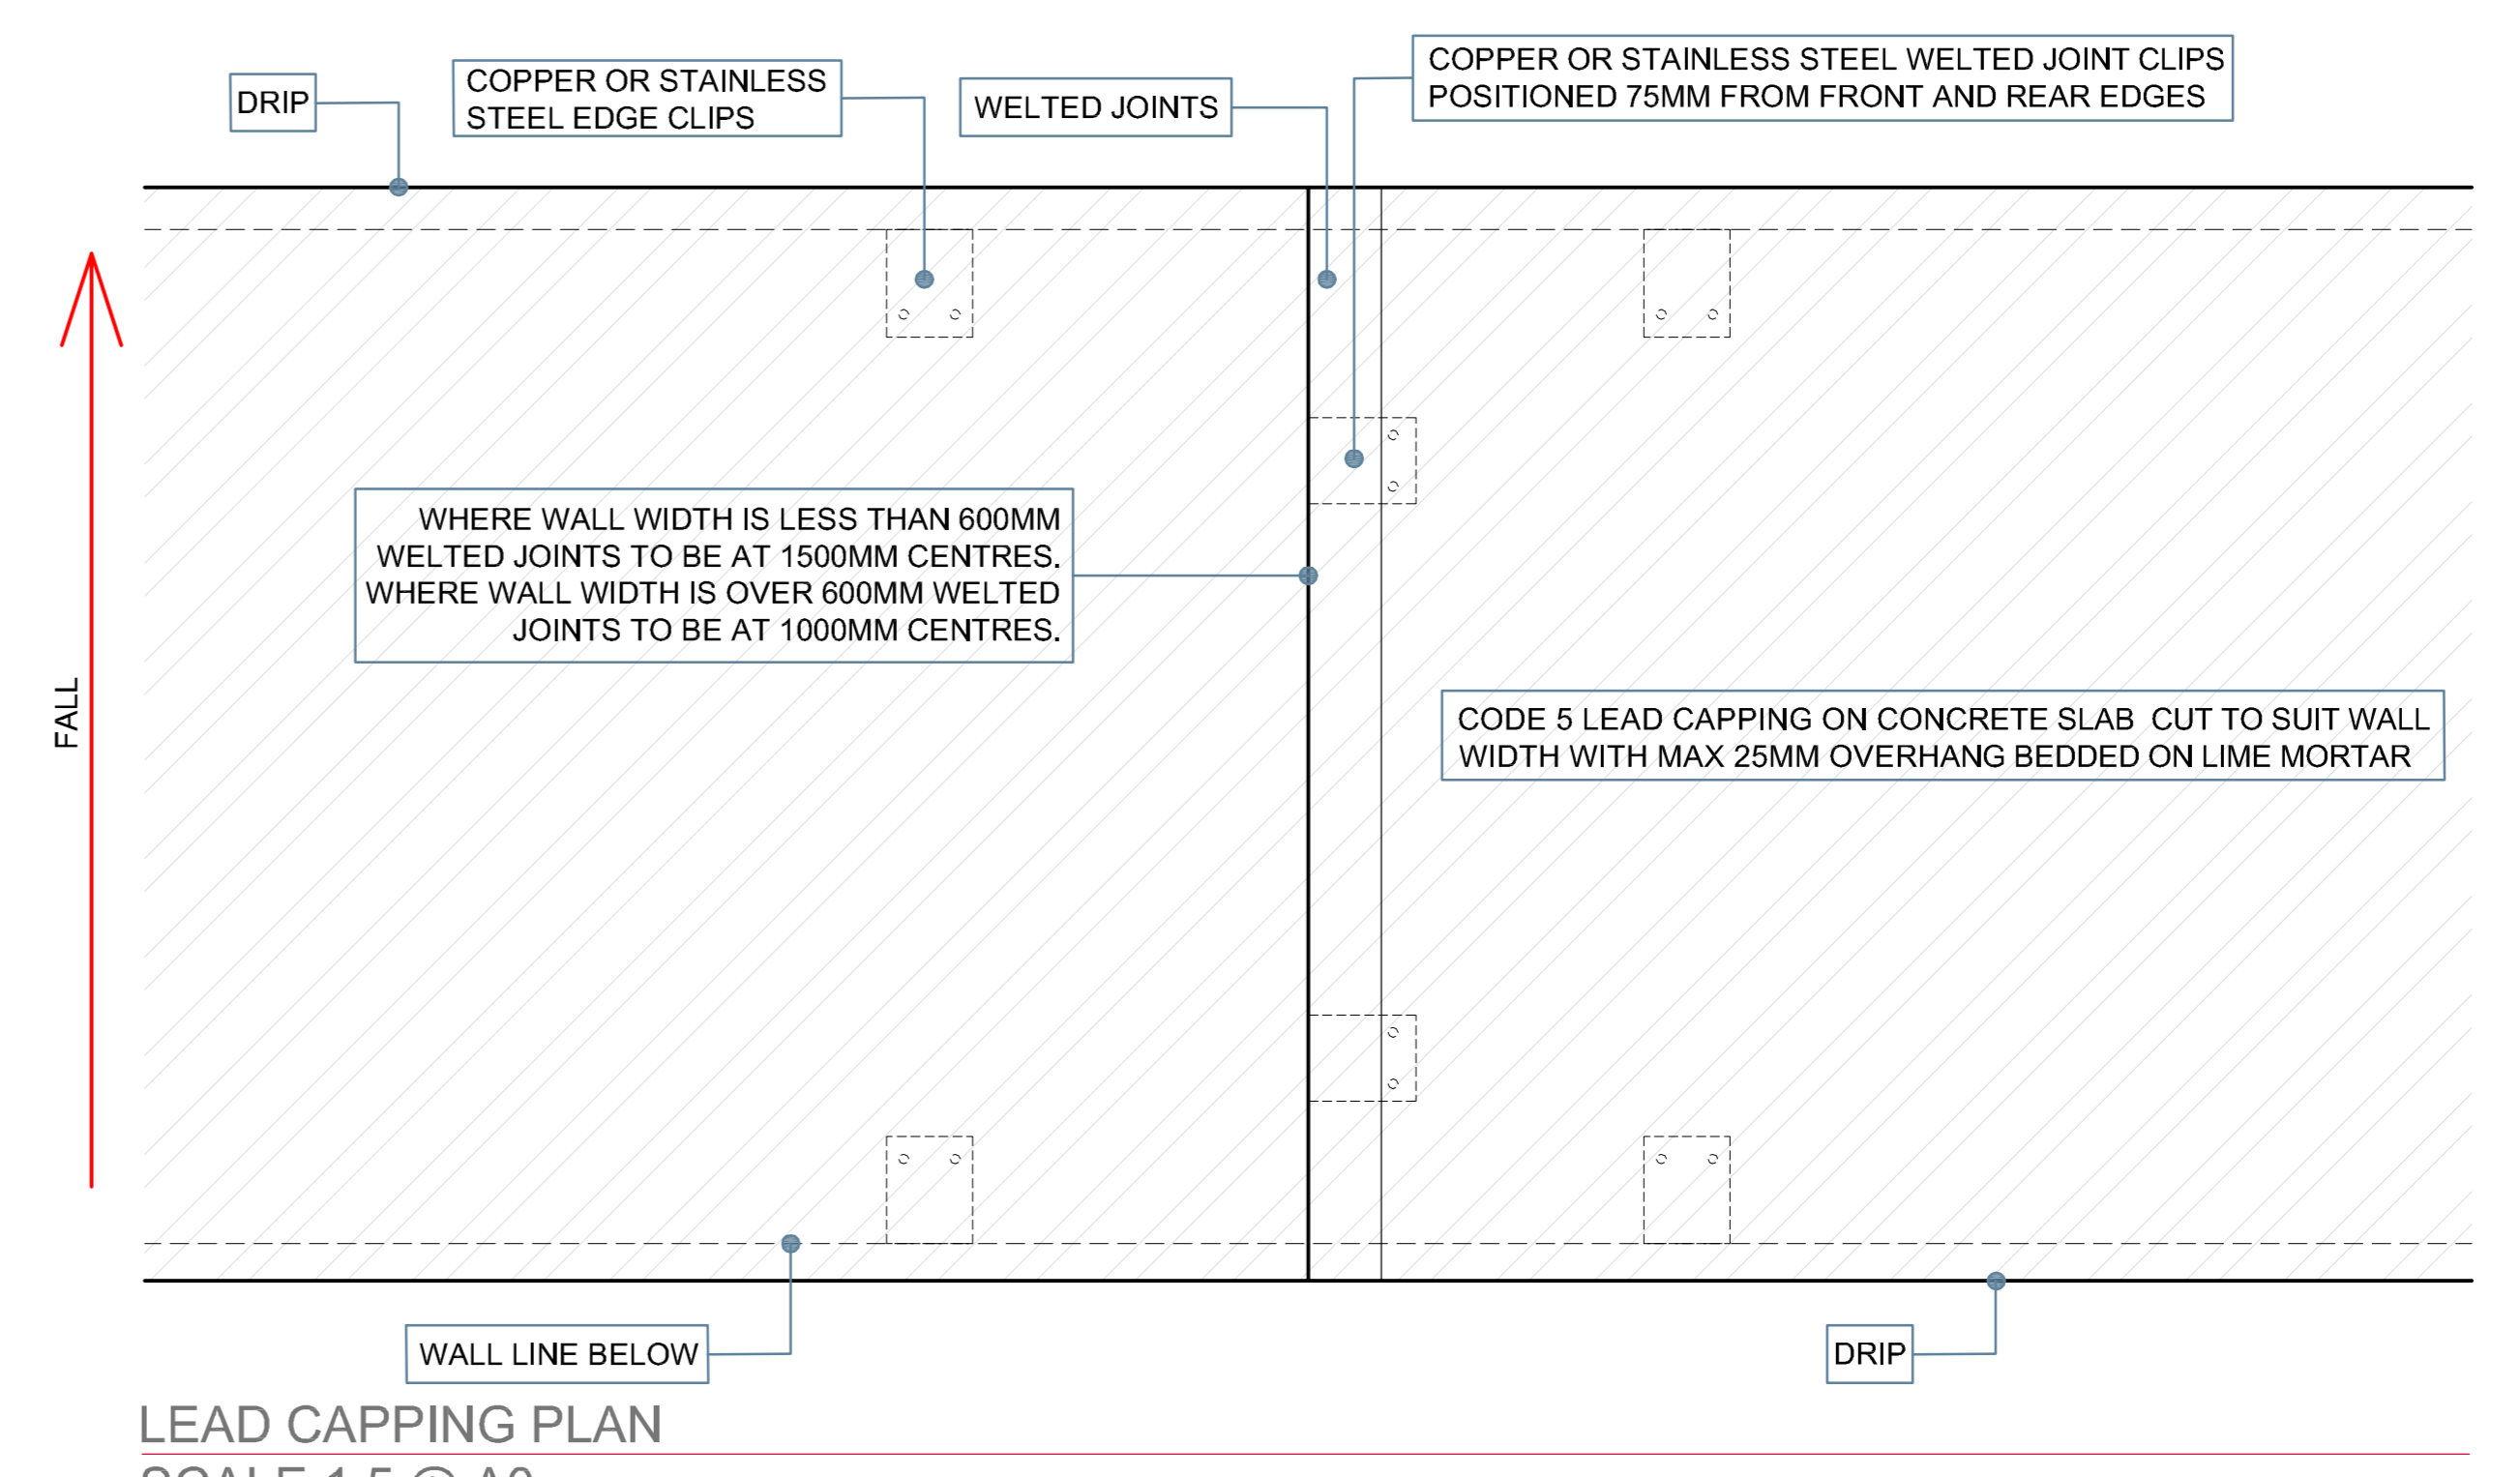
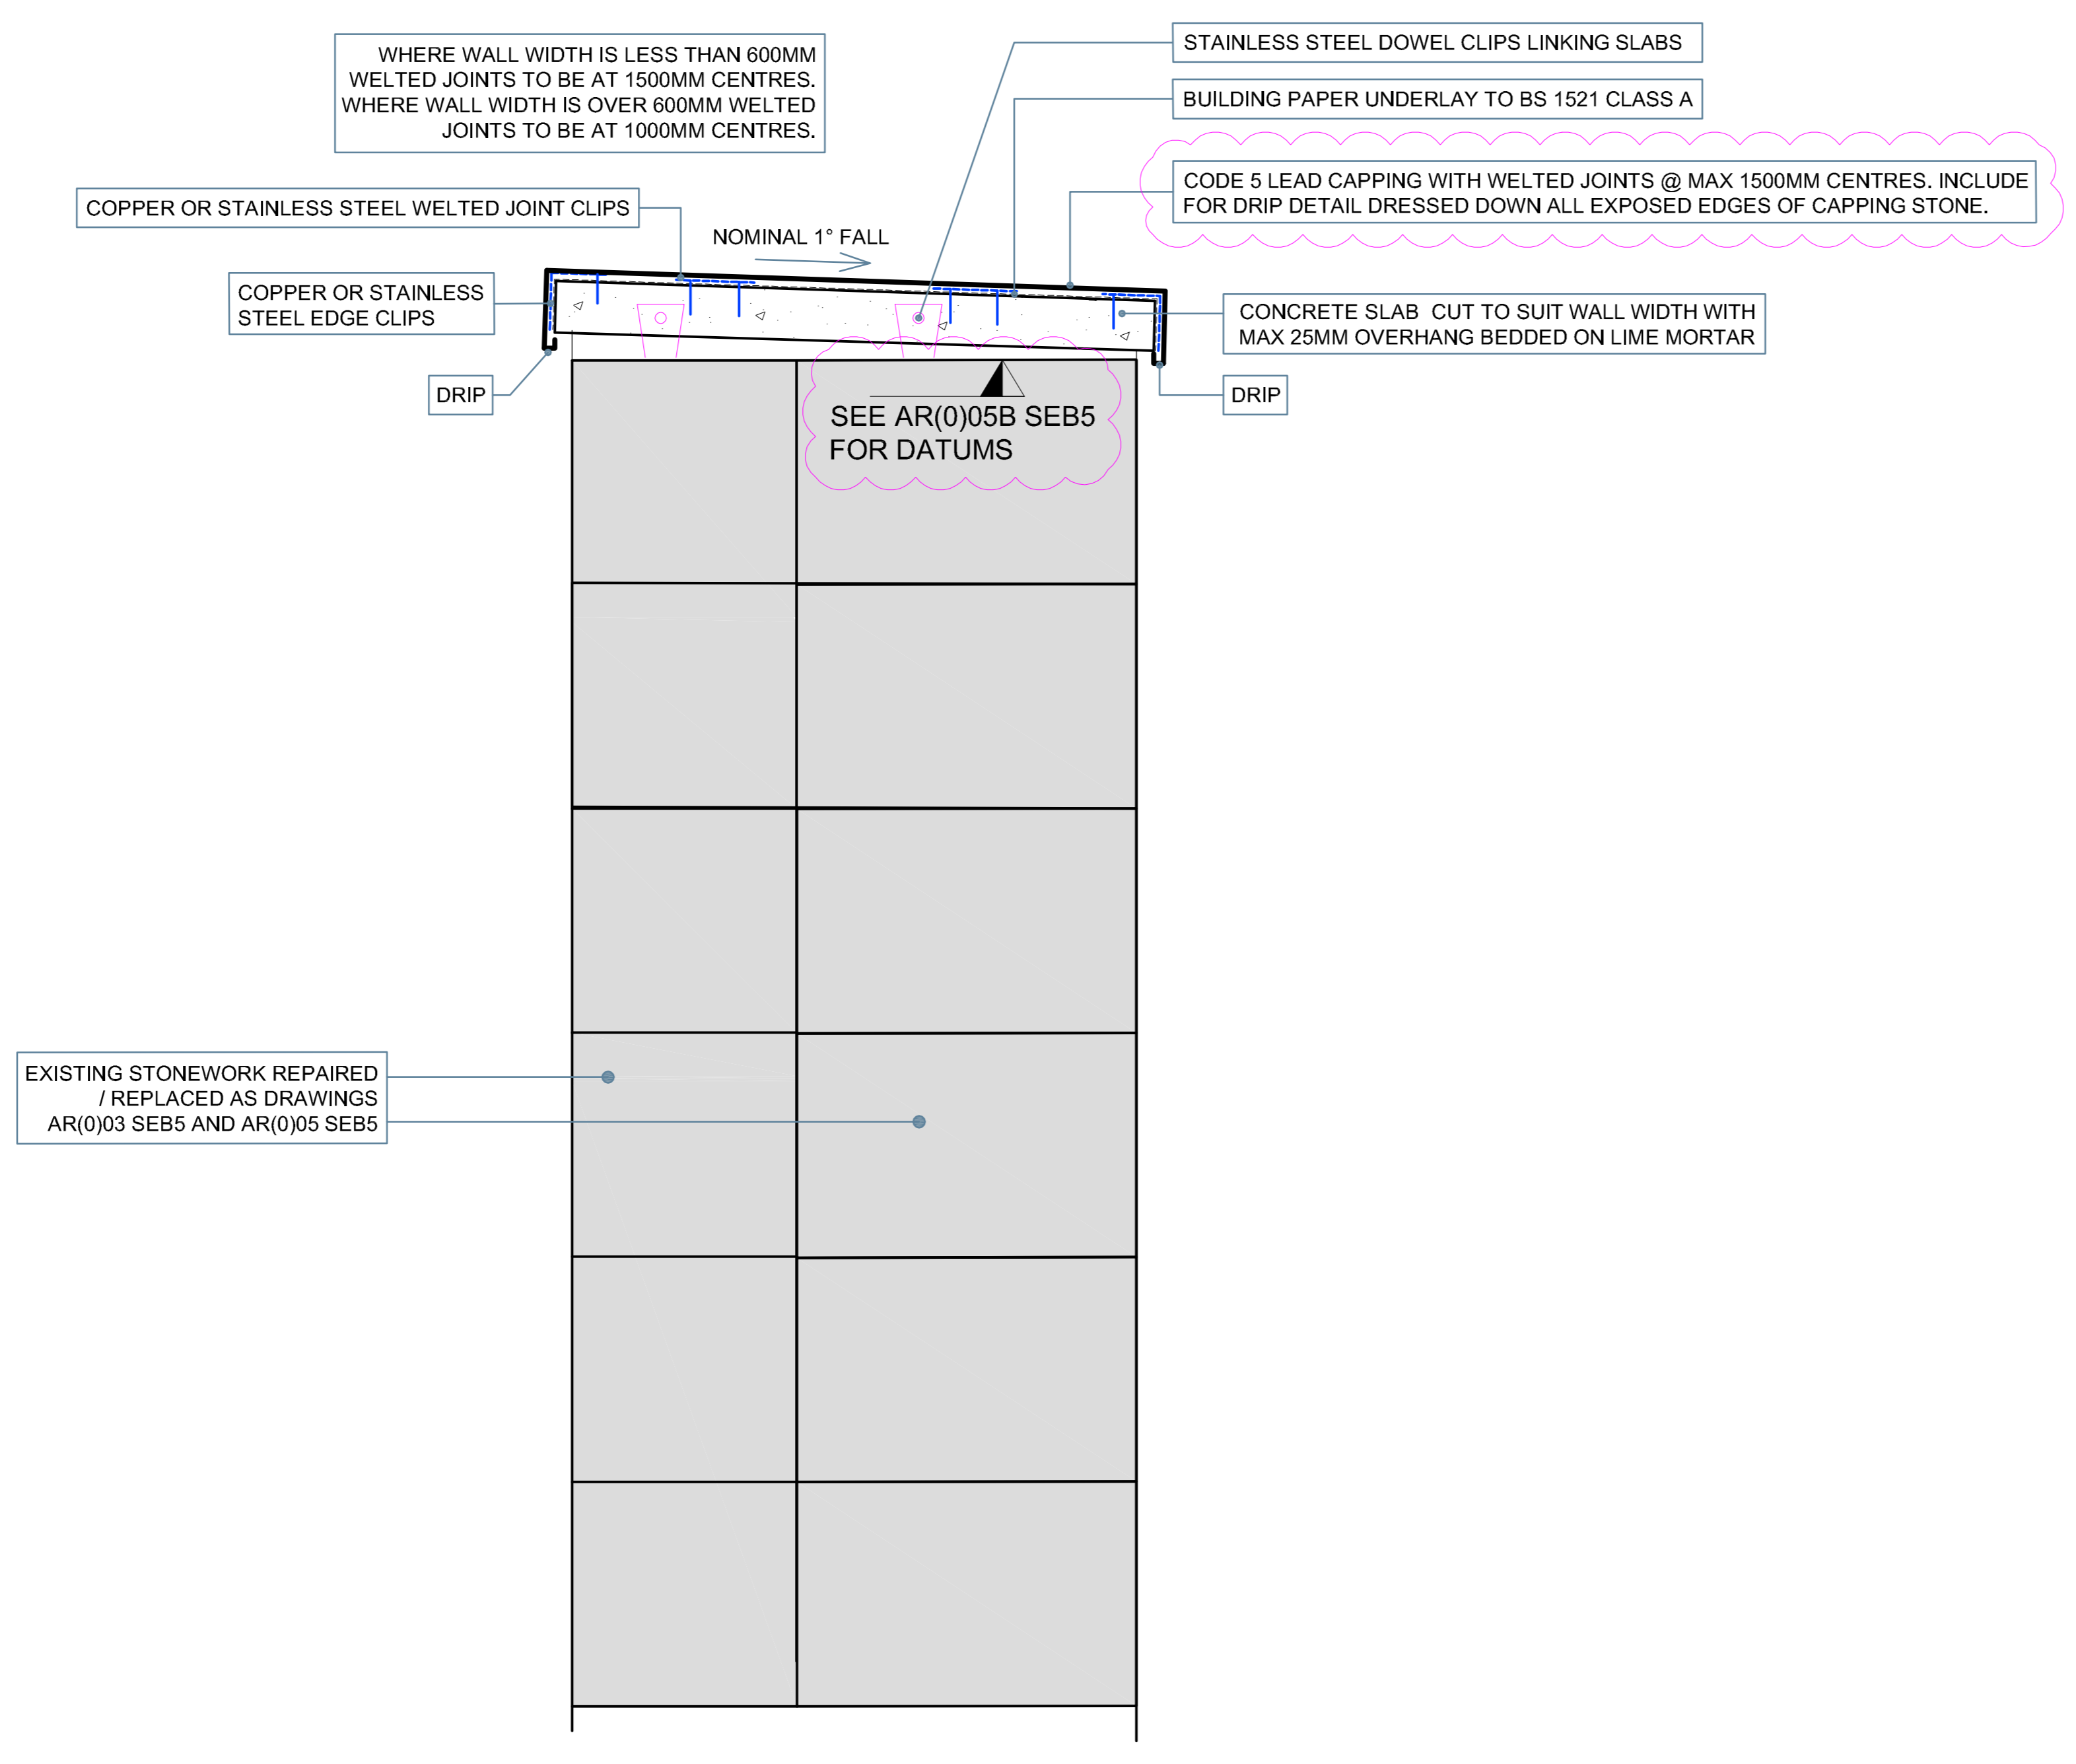


Contractor to check all dimensions and report errors and omissions to the Architect / Contract Administrator  
 The Contractor is responsible for all setting out  
 Figure dimensions to take precedence over scale  
 Do not scale from this drawing  
 This drawing is copyright of Affinity Design and Management Limited and may not be loaned, copied or reproduced. It is not to be used for any other, quite, tender or construction purposes without written consent from Affinity Design and Management Limited.

Revision  
 No. DATE NOTE  
 A JAN 21 Datum added, notes updated.

ALL DATUMS TAKEN FROM LASER SCAN, ACCURACY TO BE CHECKED ON SITE. NEW / REPAIRED LINTELS, CILLS AND CAPPINGS SHOULD BE POSITIONED TO ALIGN WITH THE SURROUNDING STRUCTURE WHICH MAY NOT BE PERFECTLY TRUE OR PLUMB DUE TO THE SETTLEMENT OF THE EXISTING STRUCTURE. SEVERE ANOMALIES TO BE BROUGHT TO THE ATTENTION OF THE ARCHITECT/ENGINEER FOR INSTRUCTION. SEE DRAWING EW(0)01 FOR PROPOSED GROUND LEVEL DATUMS.

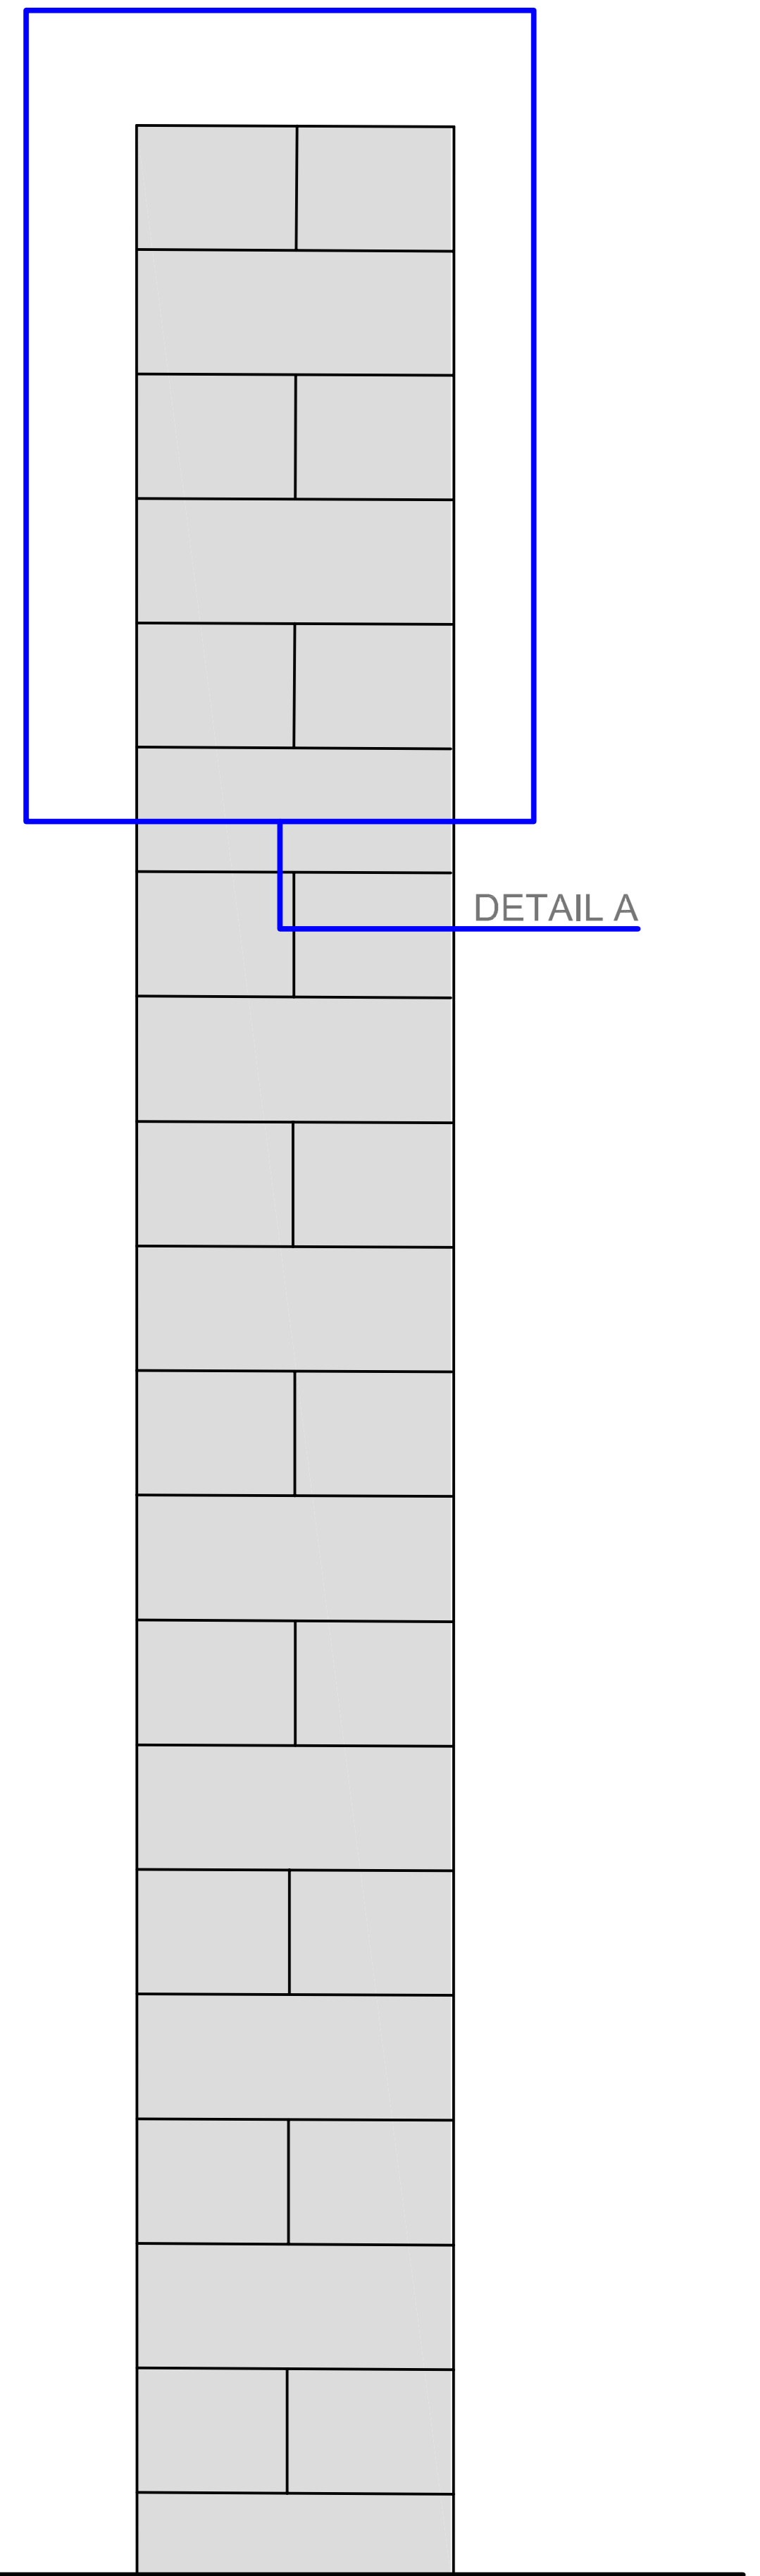

**Affinity**  
 Design & Management Ltd  
 Studio 20  
 Roslyn Works  
 36 Uttoxeter Road  
 Longton  
 Stoke on Trent  
 ST3 1PQ  
 Telephone - 01782 319956  
 Email - info@affinitydm.co.uk  
 Project:  
 HMP HEWELL RUIN REPAIRS

Project No:  
 17059

Drawing  
 DETAILS - SHEET 1

Drawing Reference  
 AR(0)08 - SEB5  
 Revision  
 A

Drawn by  
 MBS/scriven  
 Scale  
 AS DWG

Date  
 NOV 20