
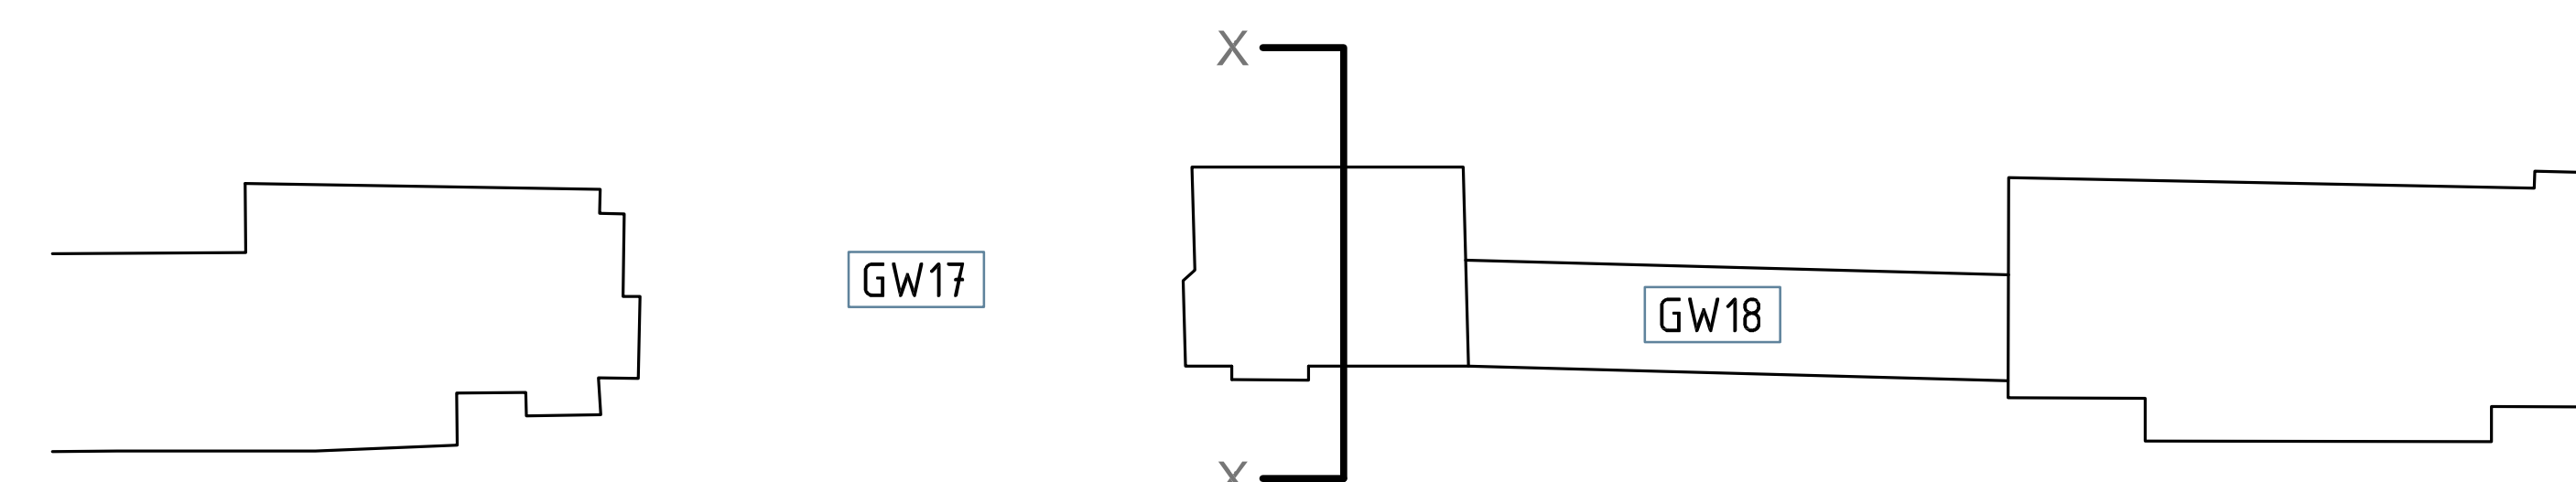
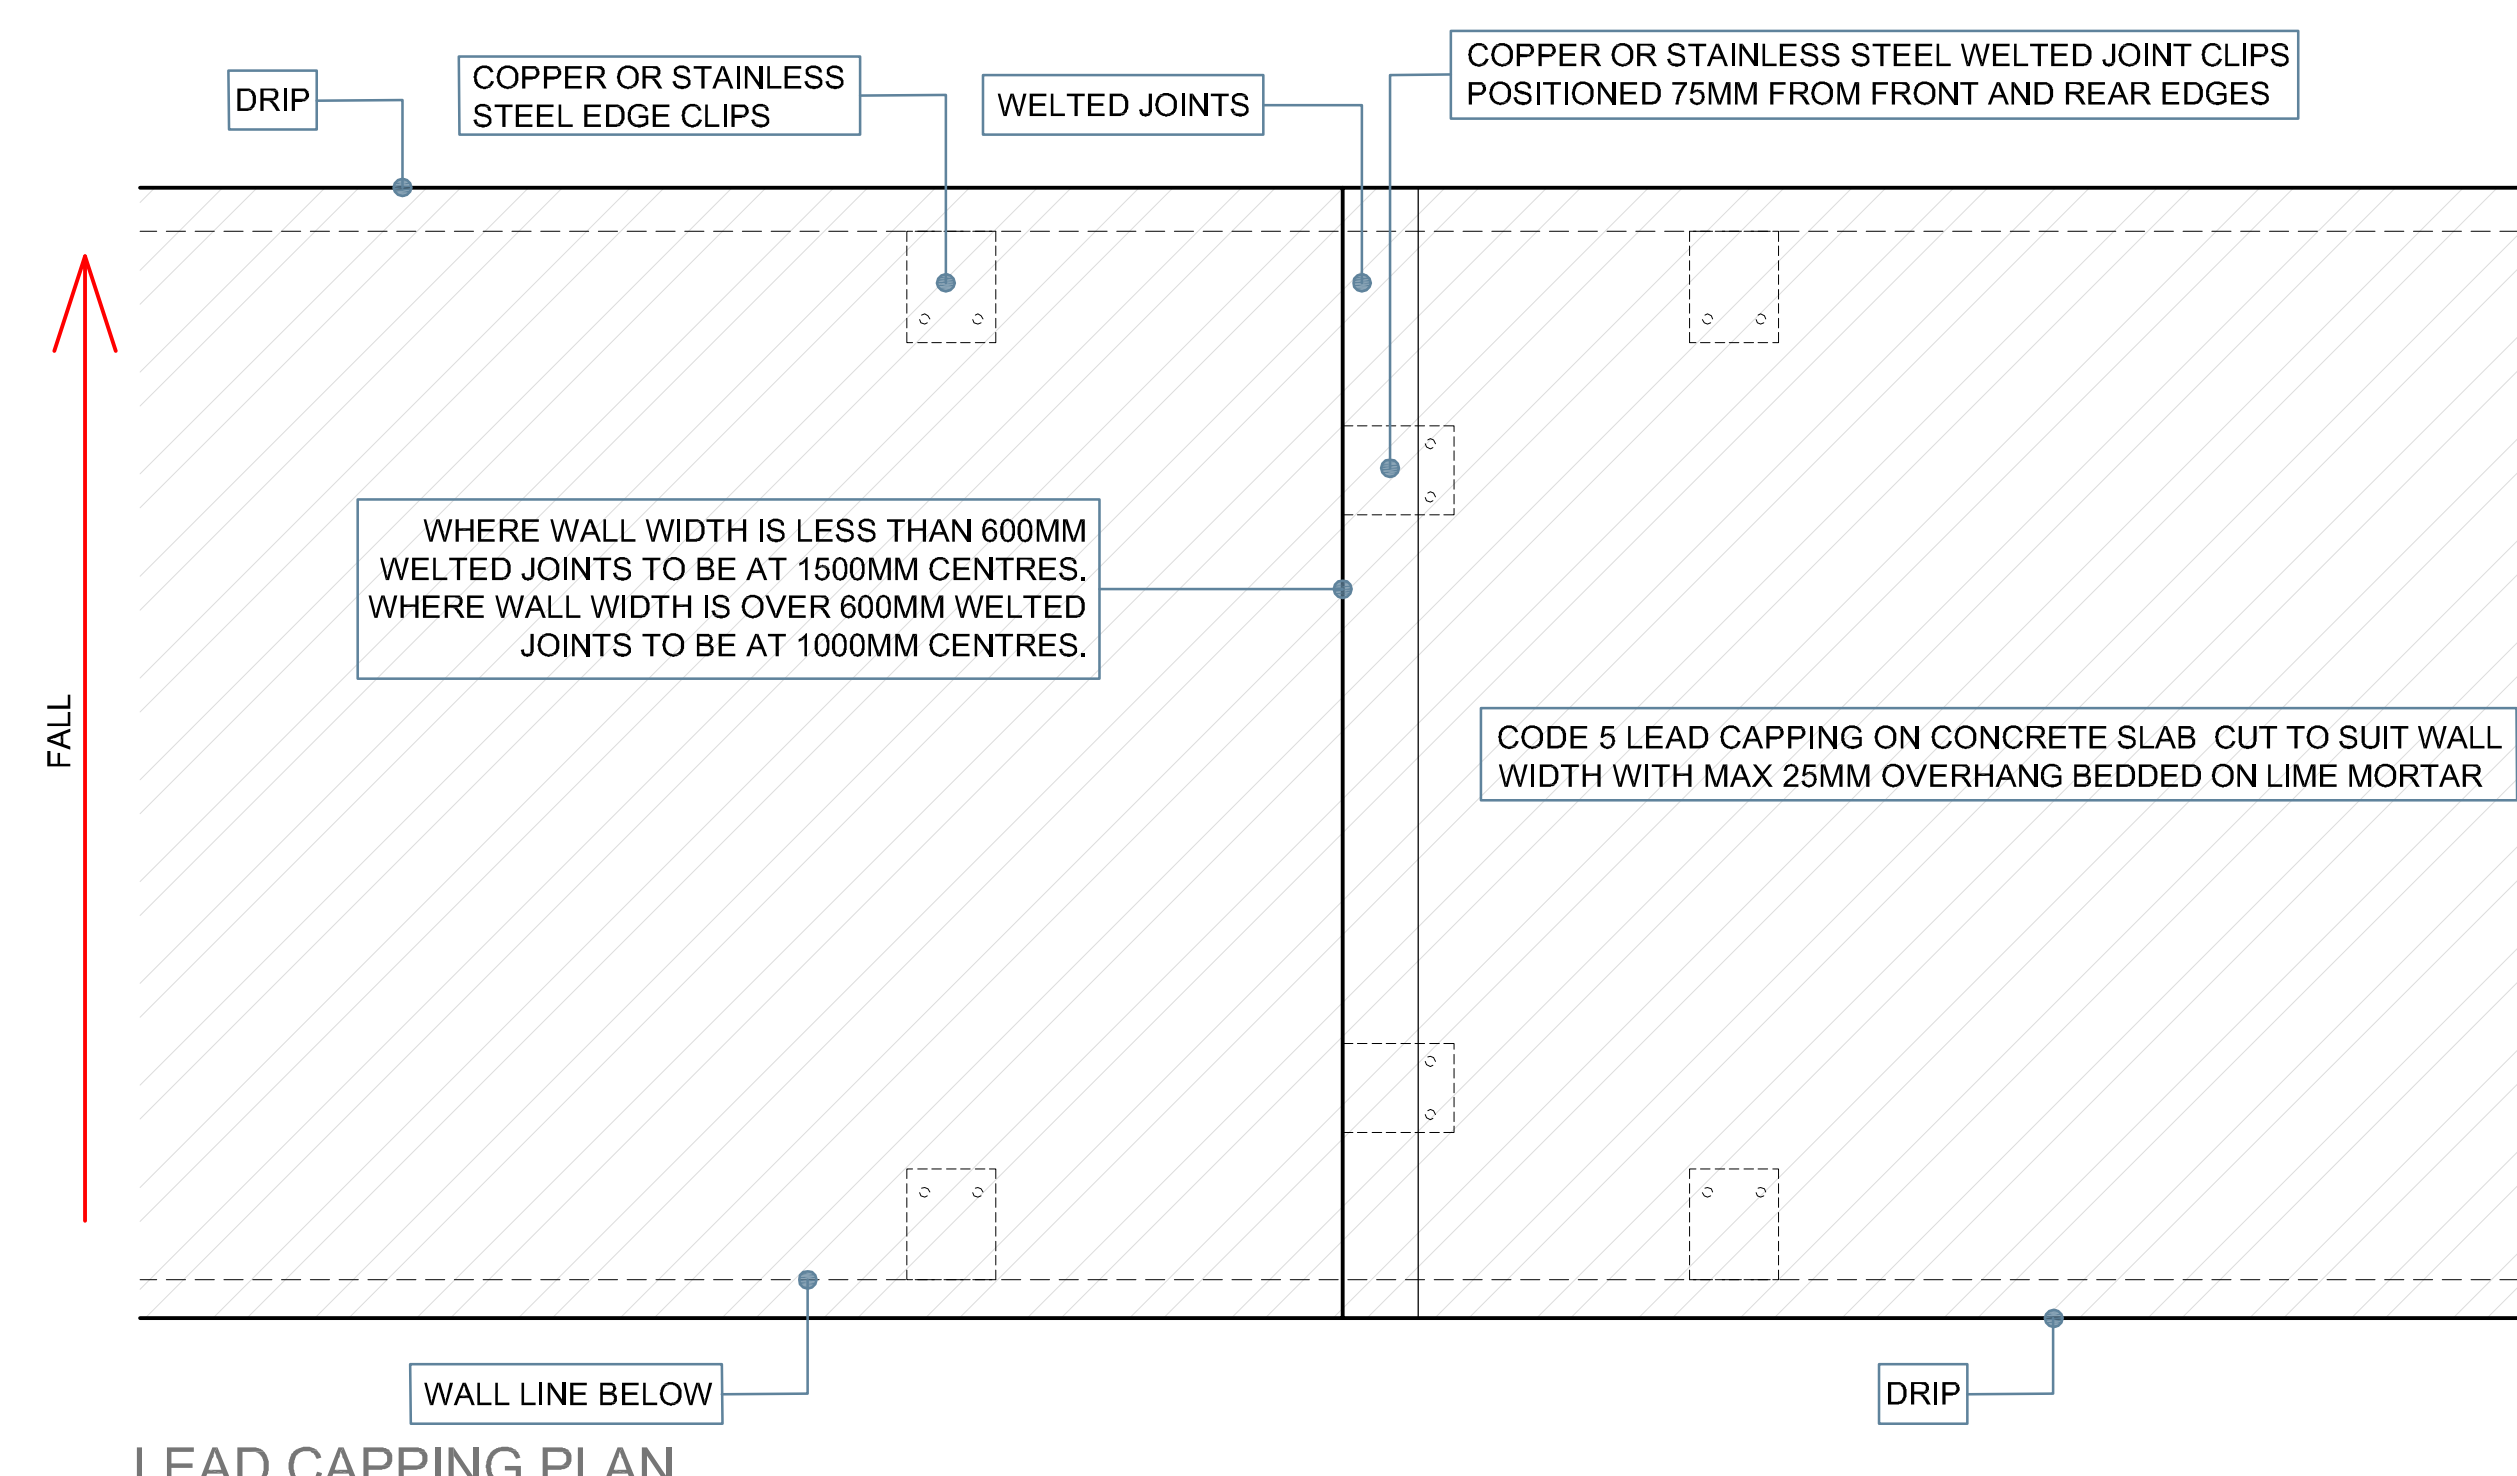
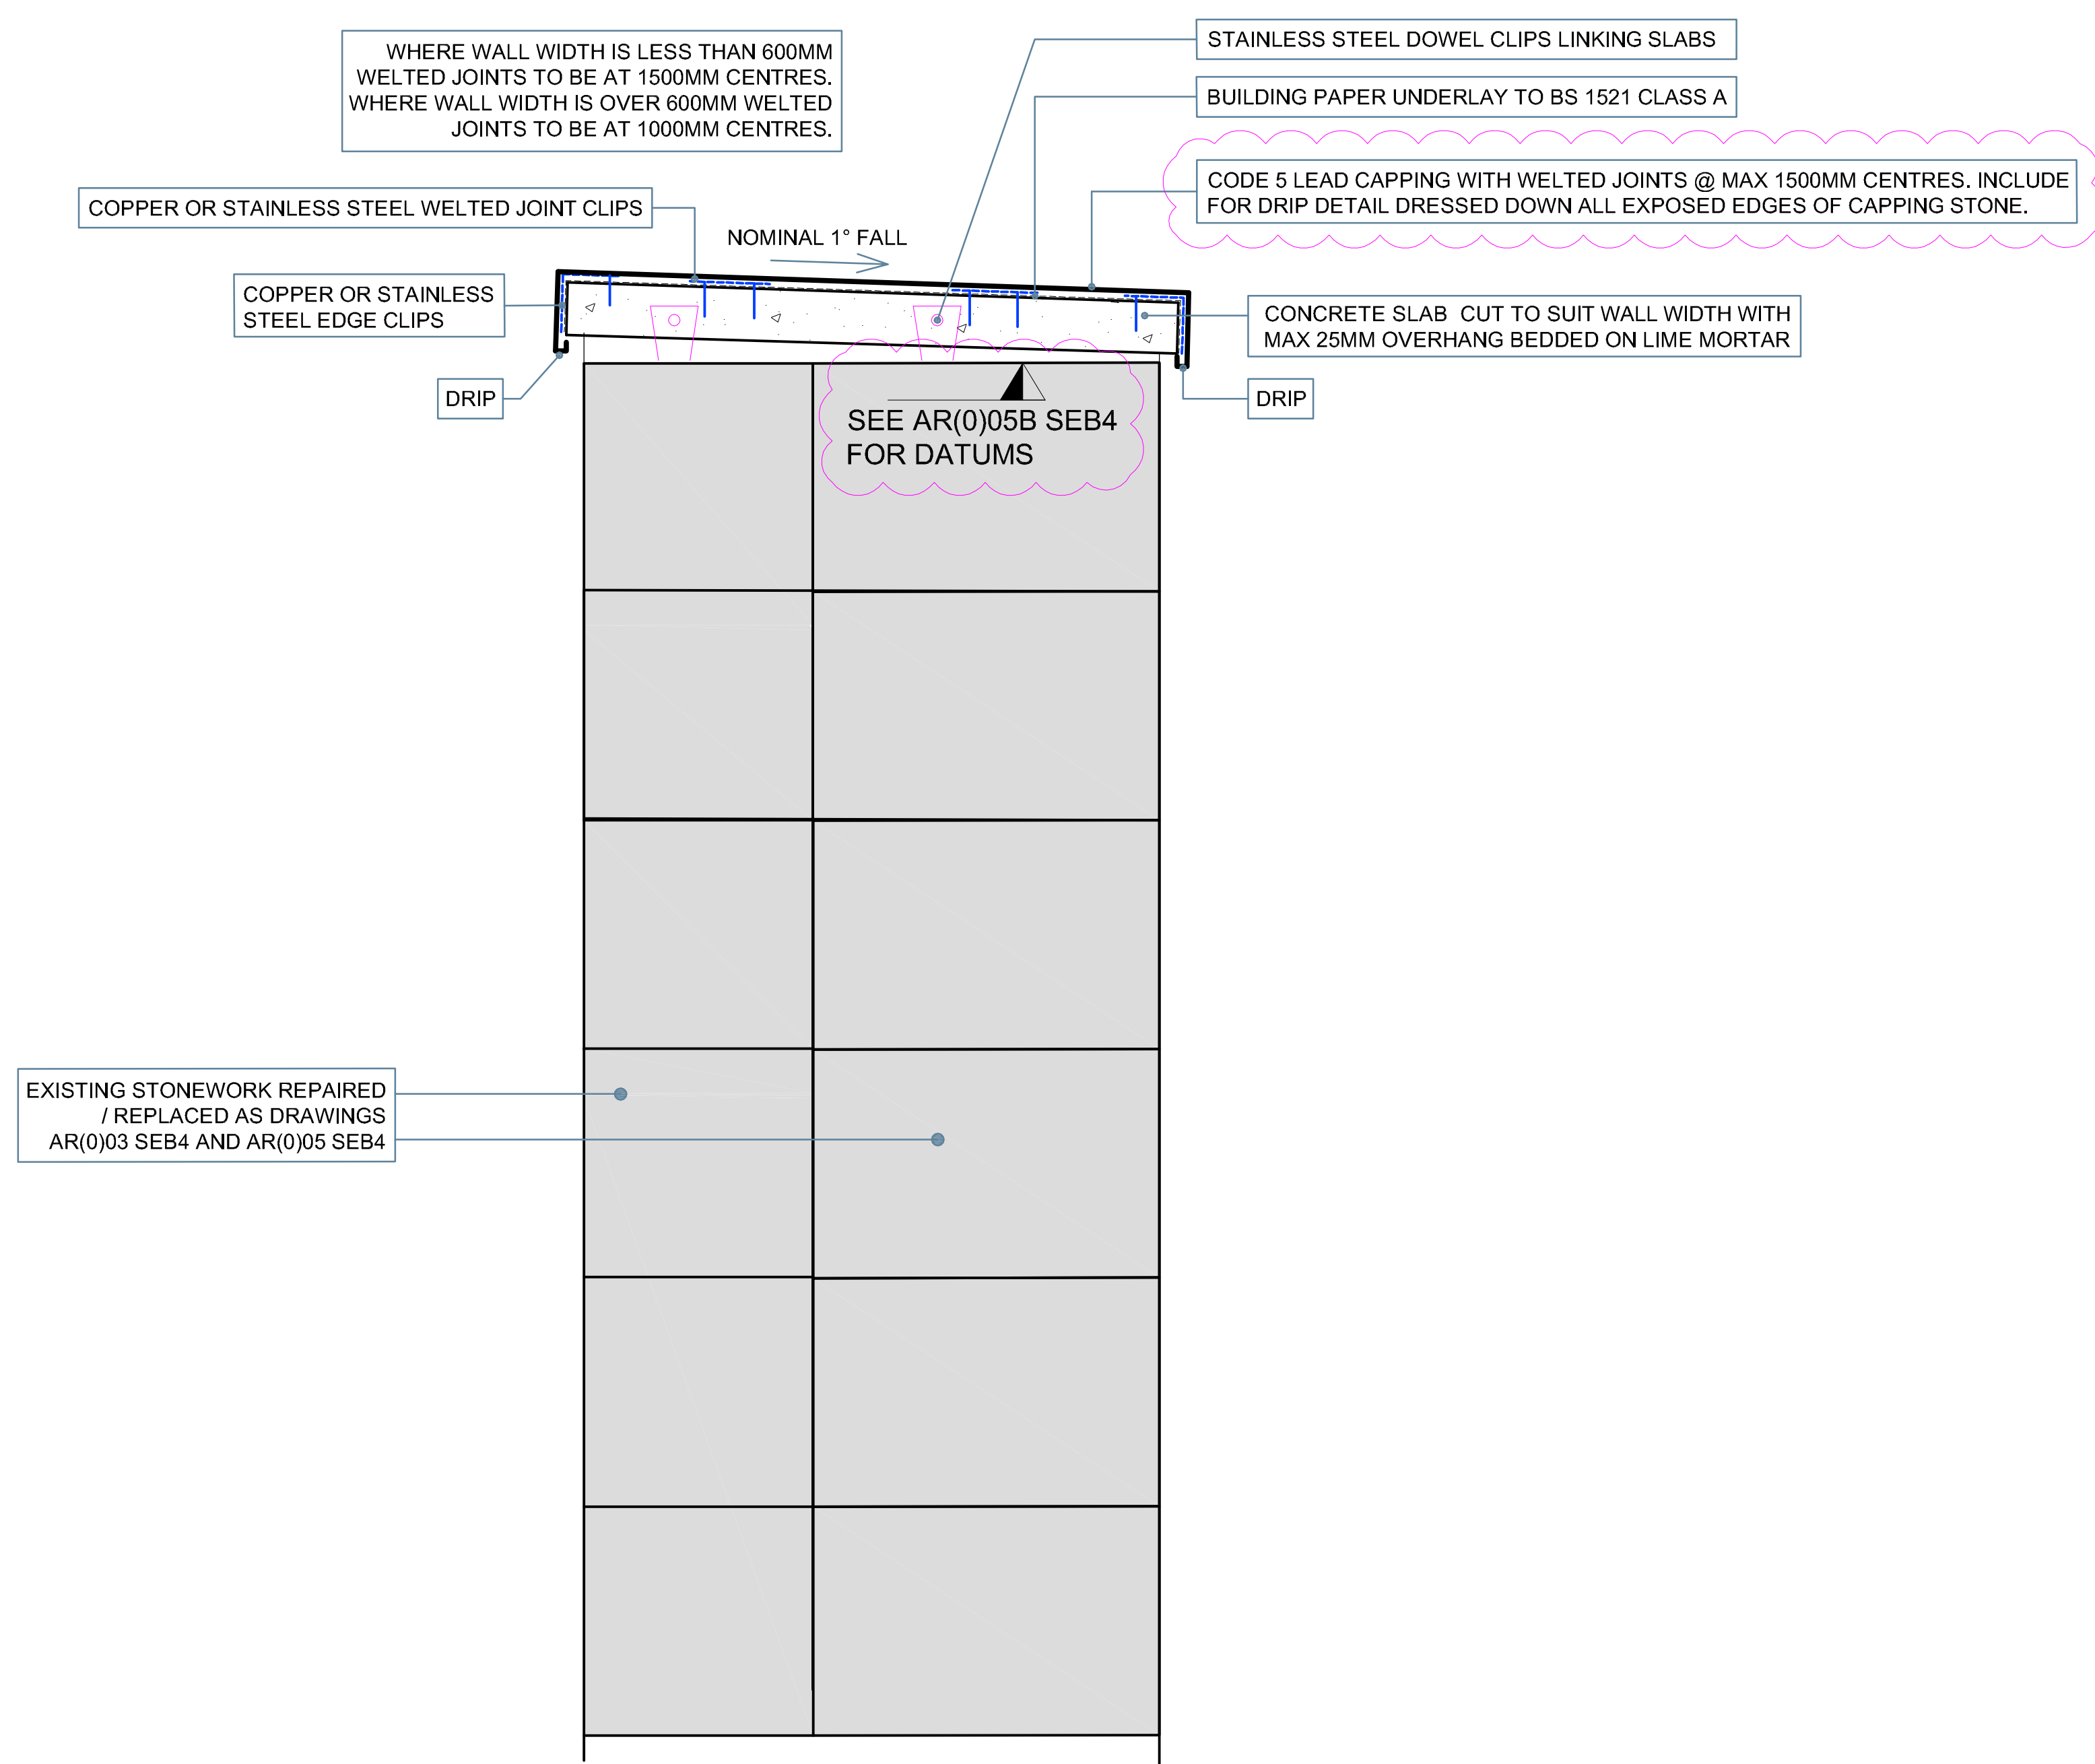


Contractor to check all dimensions and report errors and omissions to the Architect / Contract Administrator
 The Contractor is responsible for all setting out
 Figure dimensions to take precedence over scale
 Do not scale from this drawing
 This drawing is copyright of Affinity Design and Management Limited and may not be loaned, copied or reproduced. It is not to be used for any other, quite, tender or construction purposes without written consent from Affinity Design and Management Limited.

Revision
 No. DATE NOTE
 A JAN 21 Datum added, notes amended

ALL DATUMS TAKEN FROM LASER SCAN, ACCURACY TO BE CHECKED ON SITE. NEW / REPAIRED LINTELS, CILLS AND CAPPINGS SHOULD BE POSITIONED TO ALIGN WITH THE SURROUNDING STRUCTURE WHICH MAY NOT BE PERFECTLY TRUE OR PLUMB DUE TO THE SETTLEMENT OF THE EXISTING STRUCTURE. SEVERE ANOMALIES TO BE BROUGHT TO THE ATTENTION OF THE ARCHITECT/ENGINEER FOR INSTRUCTION. SEE DRAWING EW(0)01 FOR PROPOSED GROUND LEVEL DATUMS.

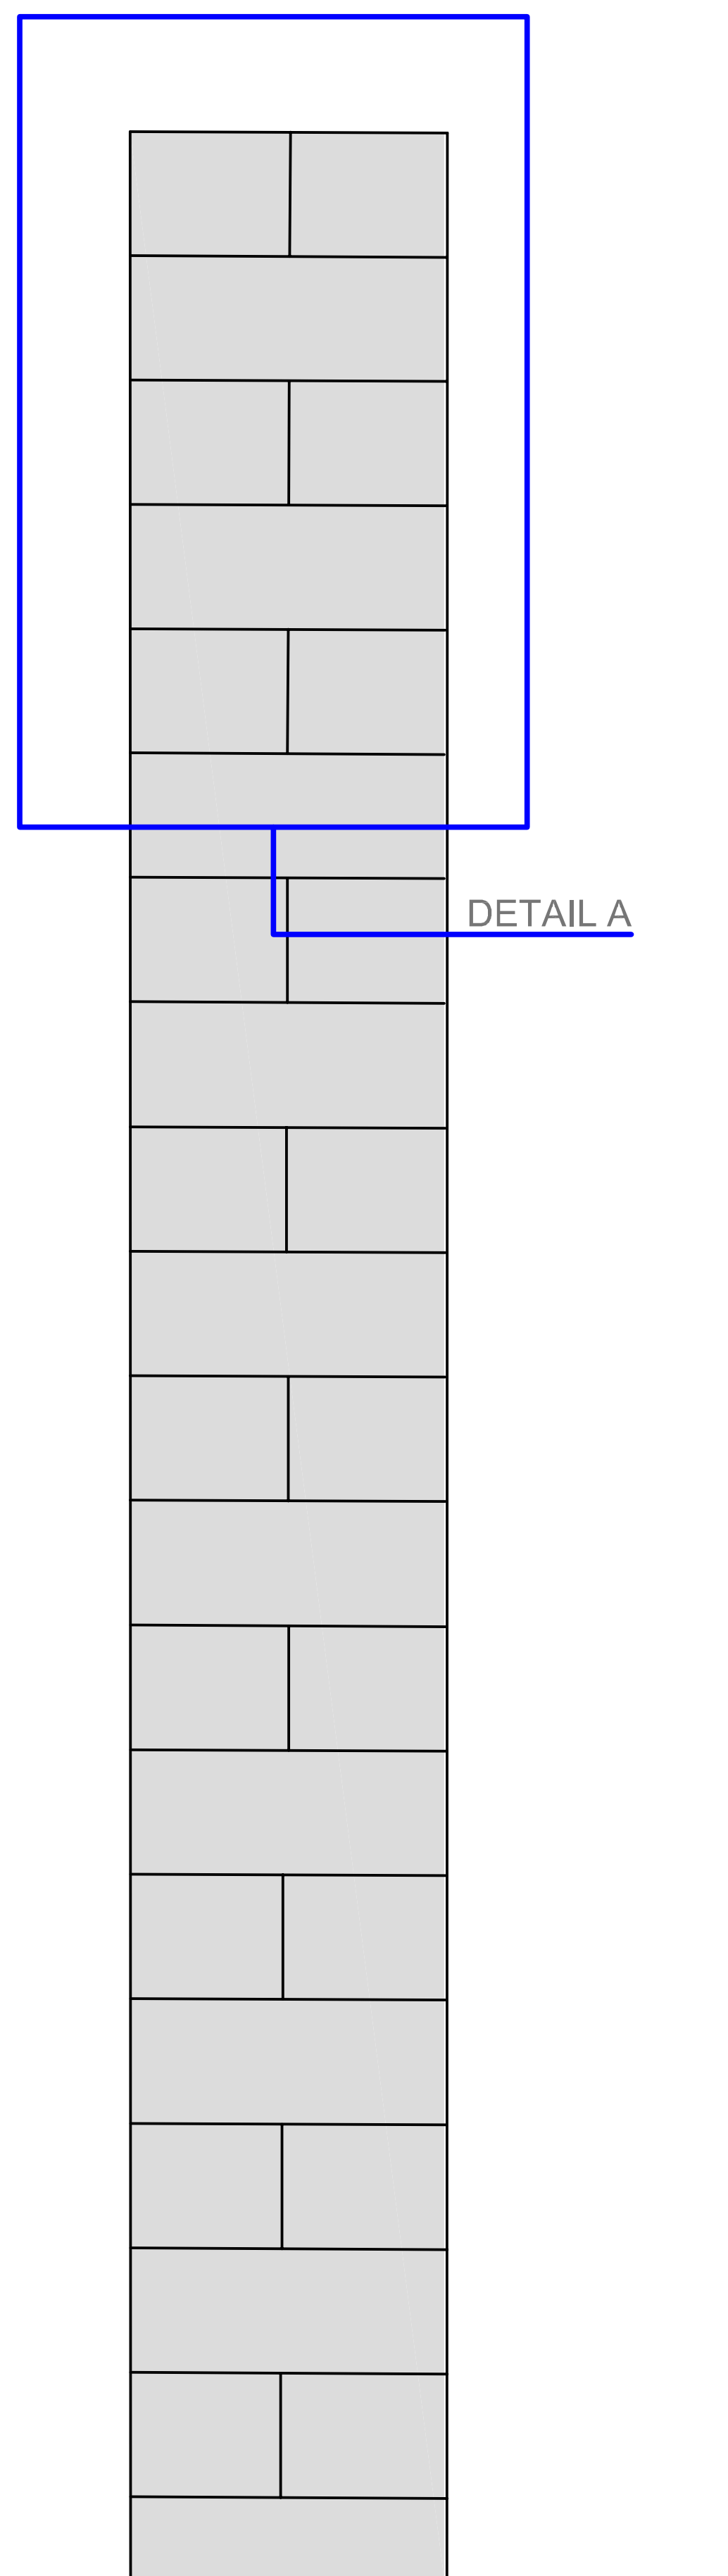

EXISTING SECTION X-X
NOT TO SCALE

DETAIL A
SCALE 1:5 @ A0

EXISTING GF PLAN
SCALE 1:20 @ A0

Affinity
 Design & Management Ltd
 Studio 20
 Roslyn Works
 36 Uttoxeter Road
 Longton
 Stoke on Trent
 ST3 1PQ
 Telephone - 01782 319956
 Email - info@affinitydm.co.uk
 Project:
 HMP HEWELL RUIN REPAIRS

Project No:
 17059

Drawing
 DETAILS - SHEET 1

Drawing Reference
 AR(0)08 - SEB4
 Revision
 A

Drawn by
 MBS/Scvren
 Scale
 AS DWG

Date
 NOV 20