





FRONT (EAST)



REAR (WEST)

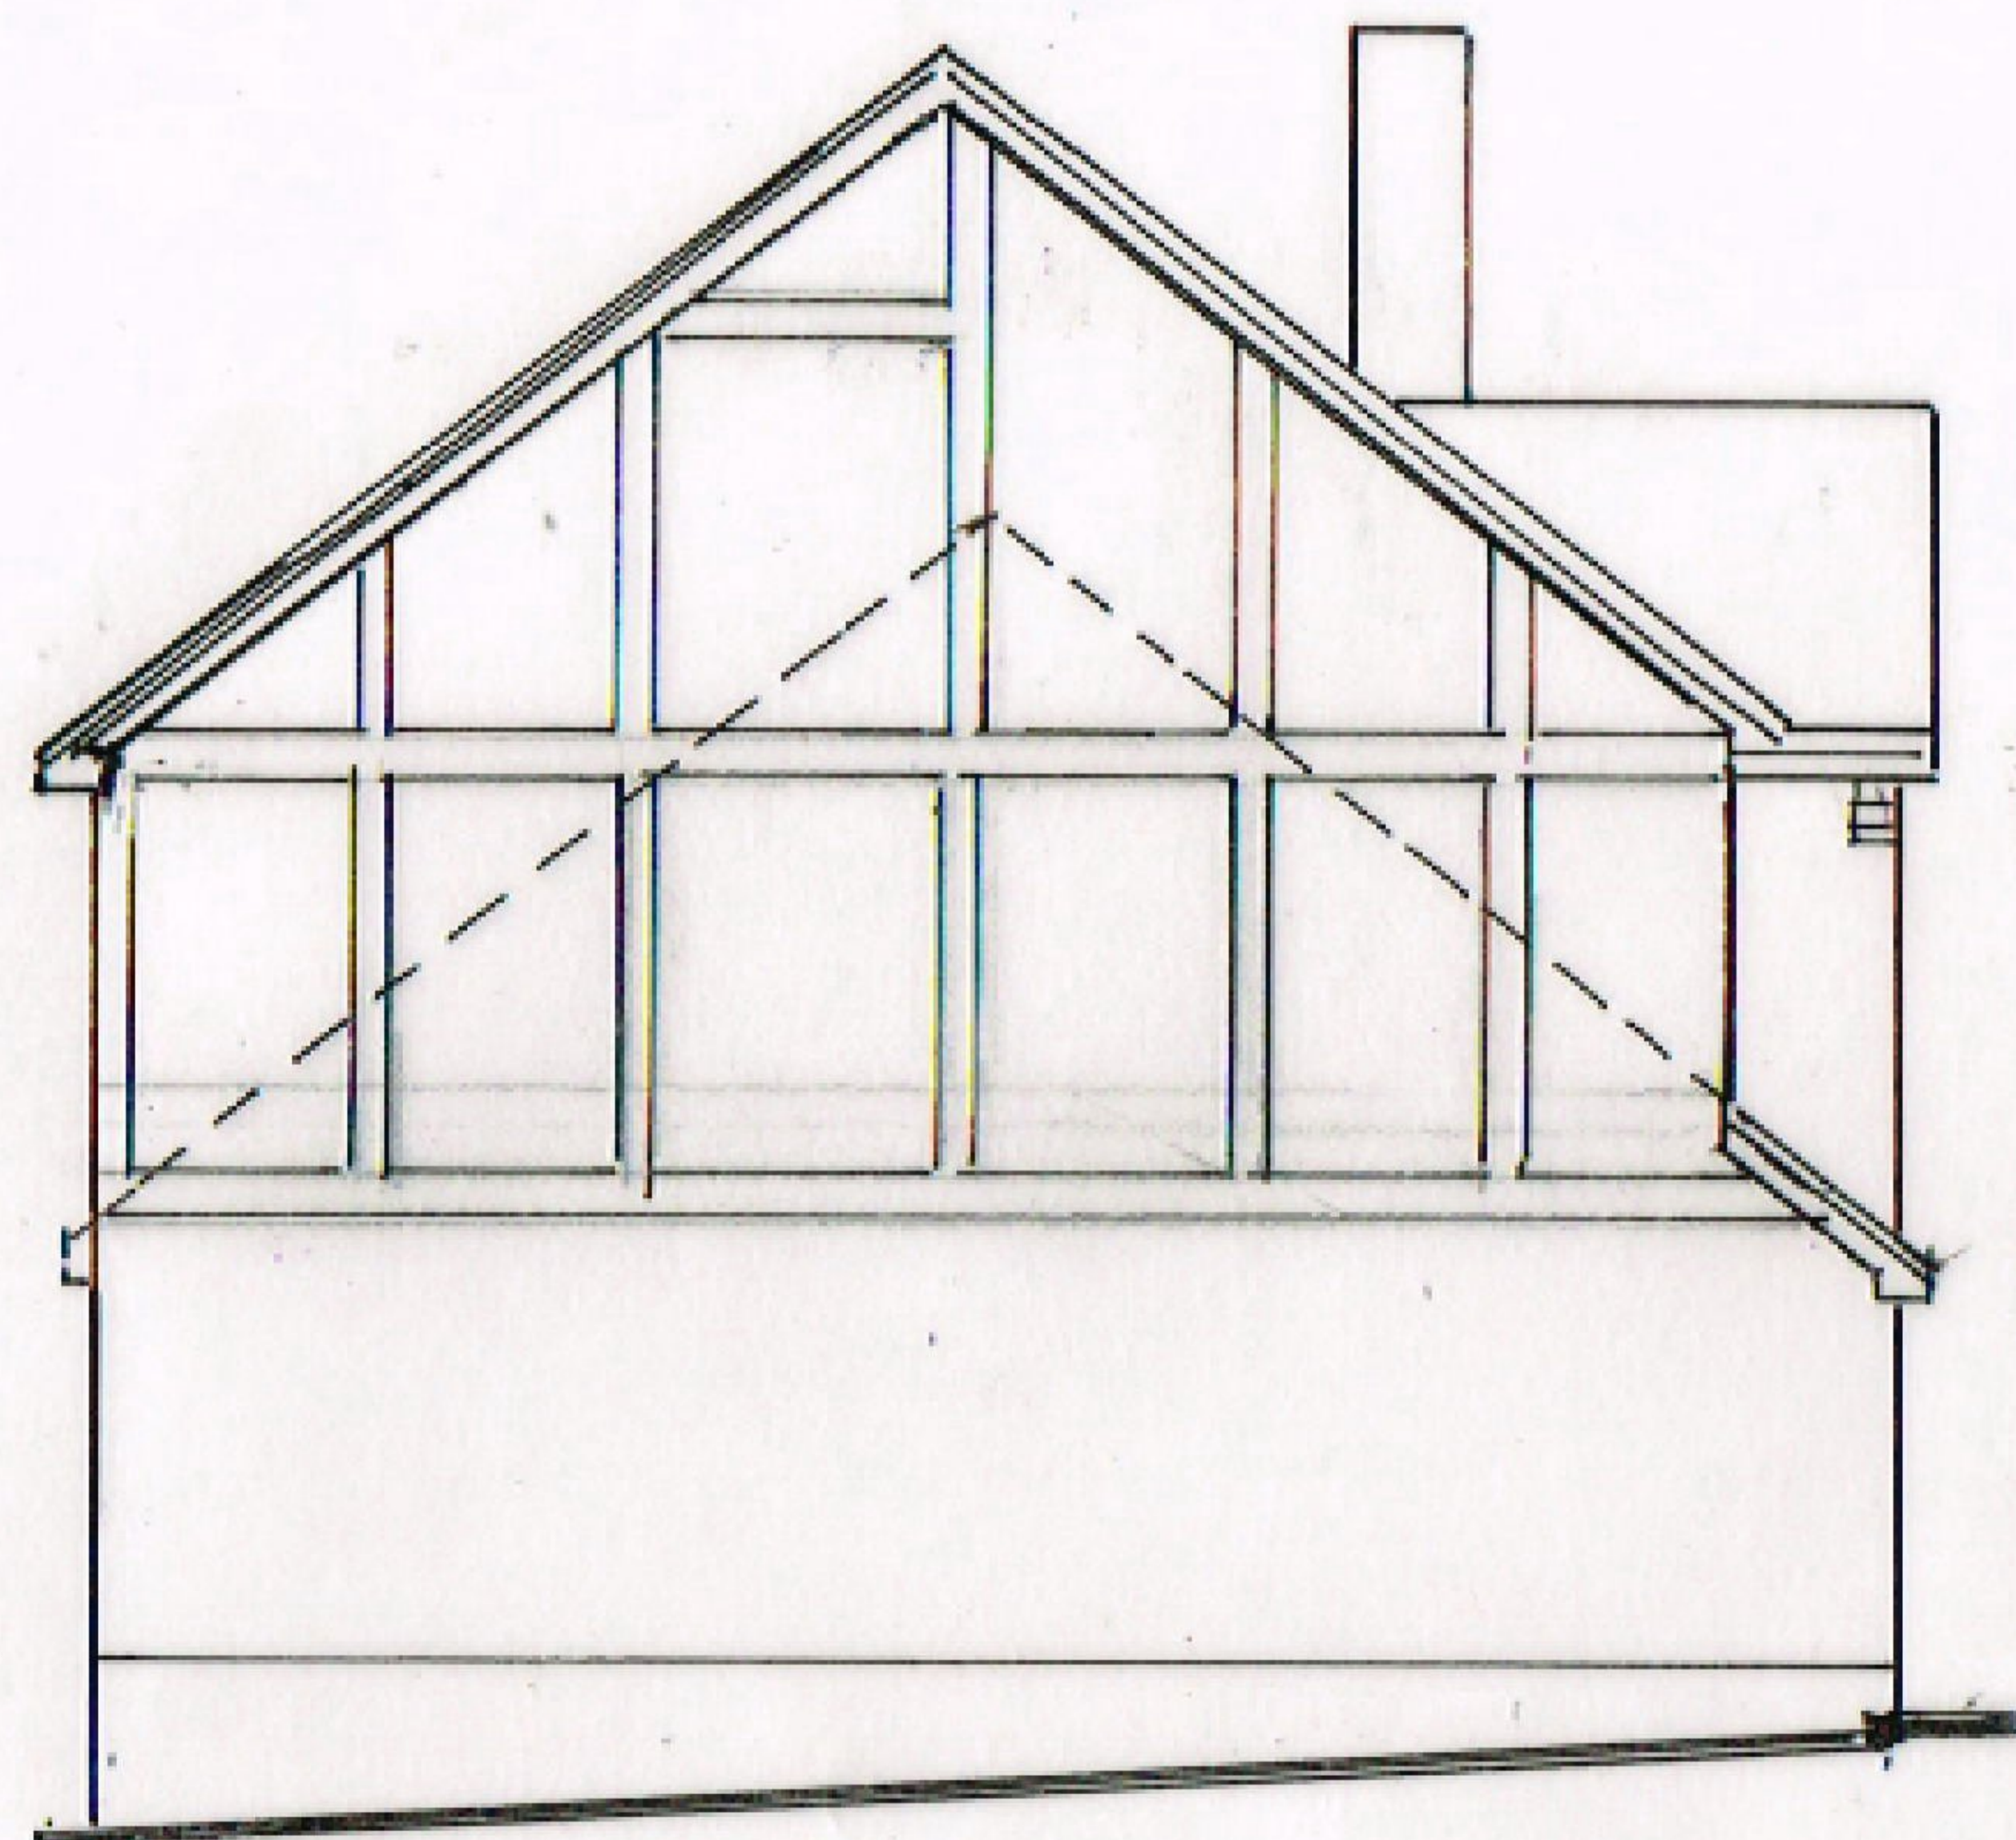


SIDE (SOUTH)

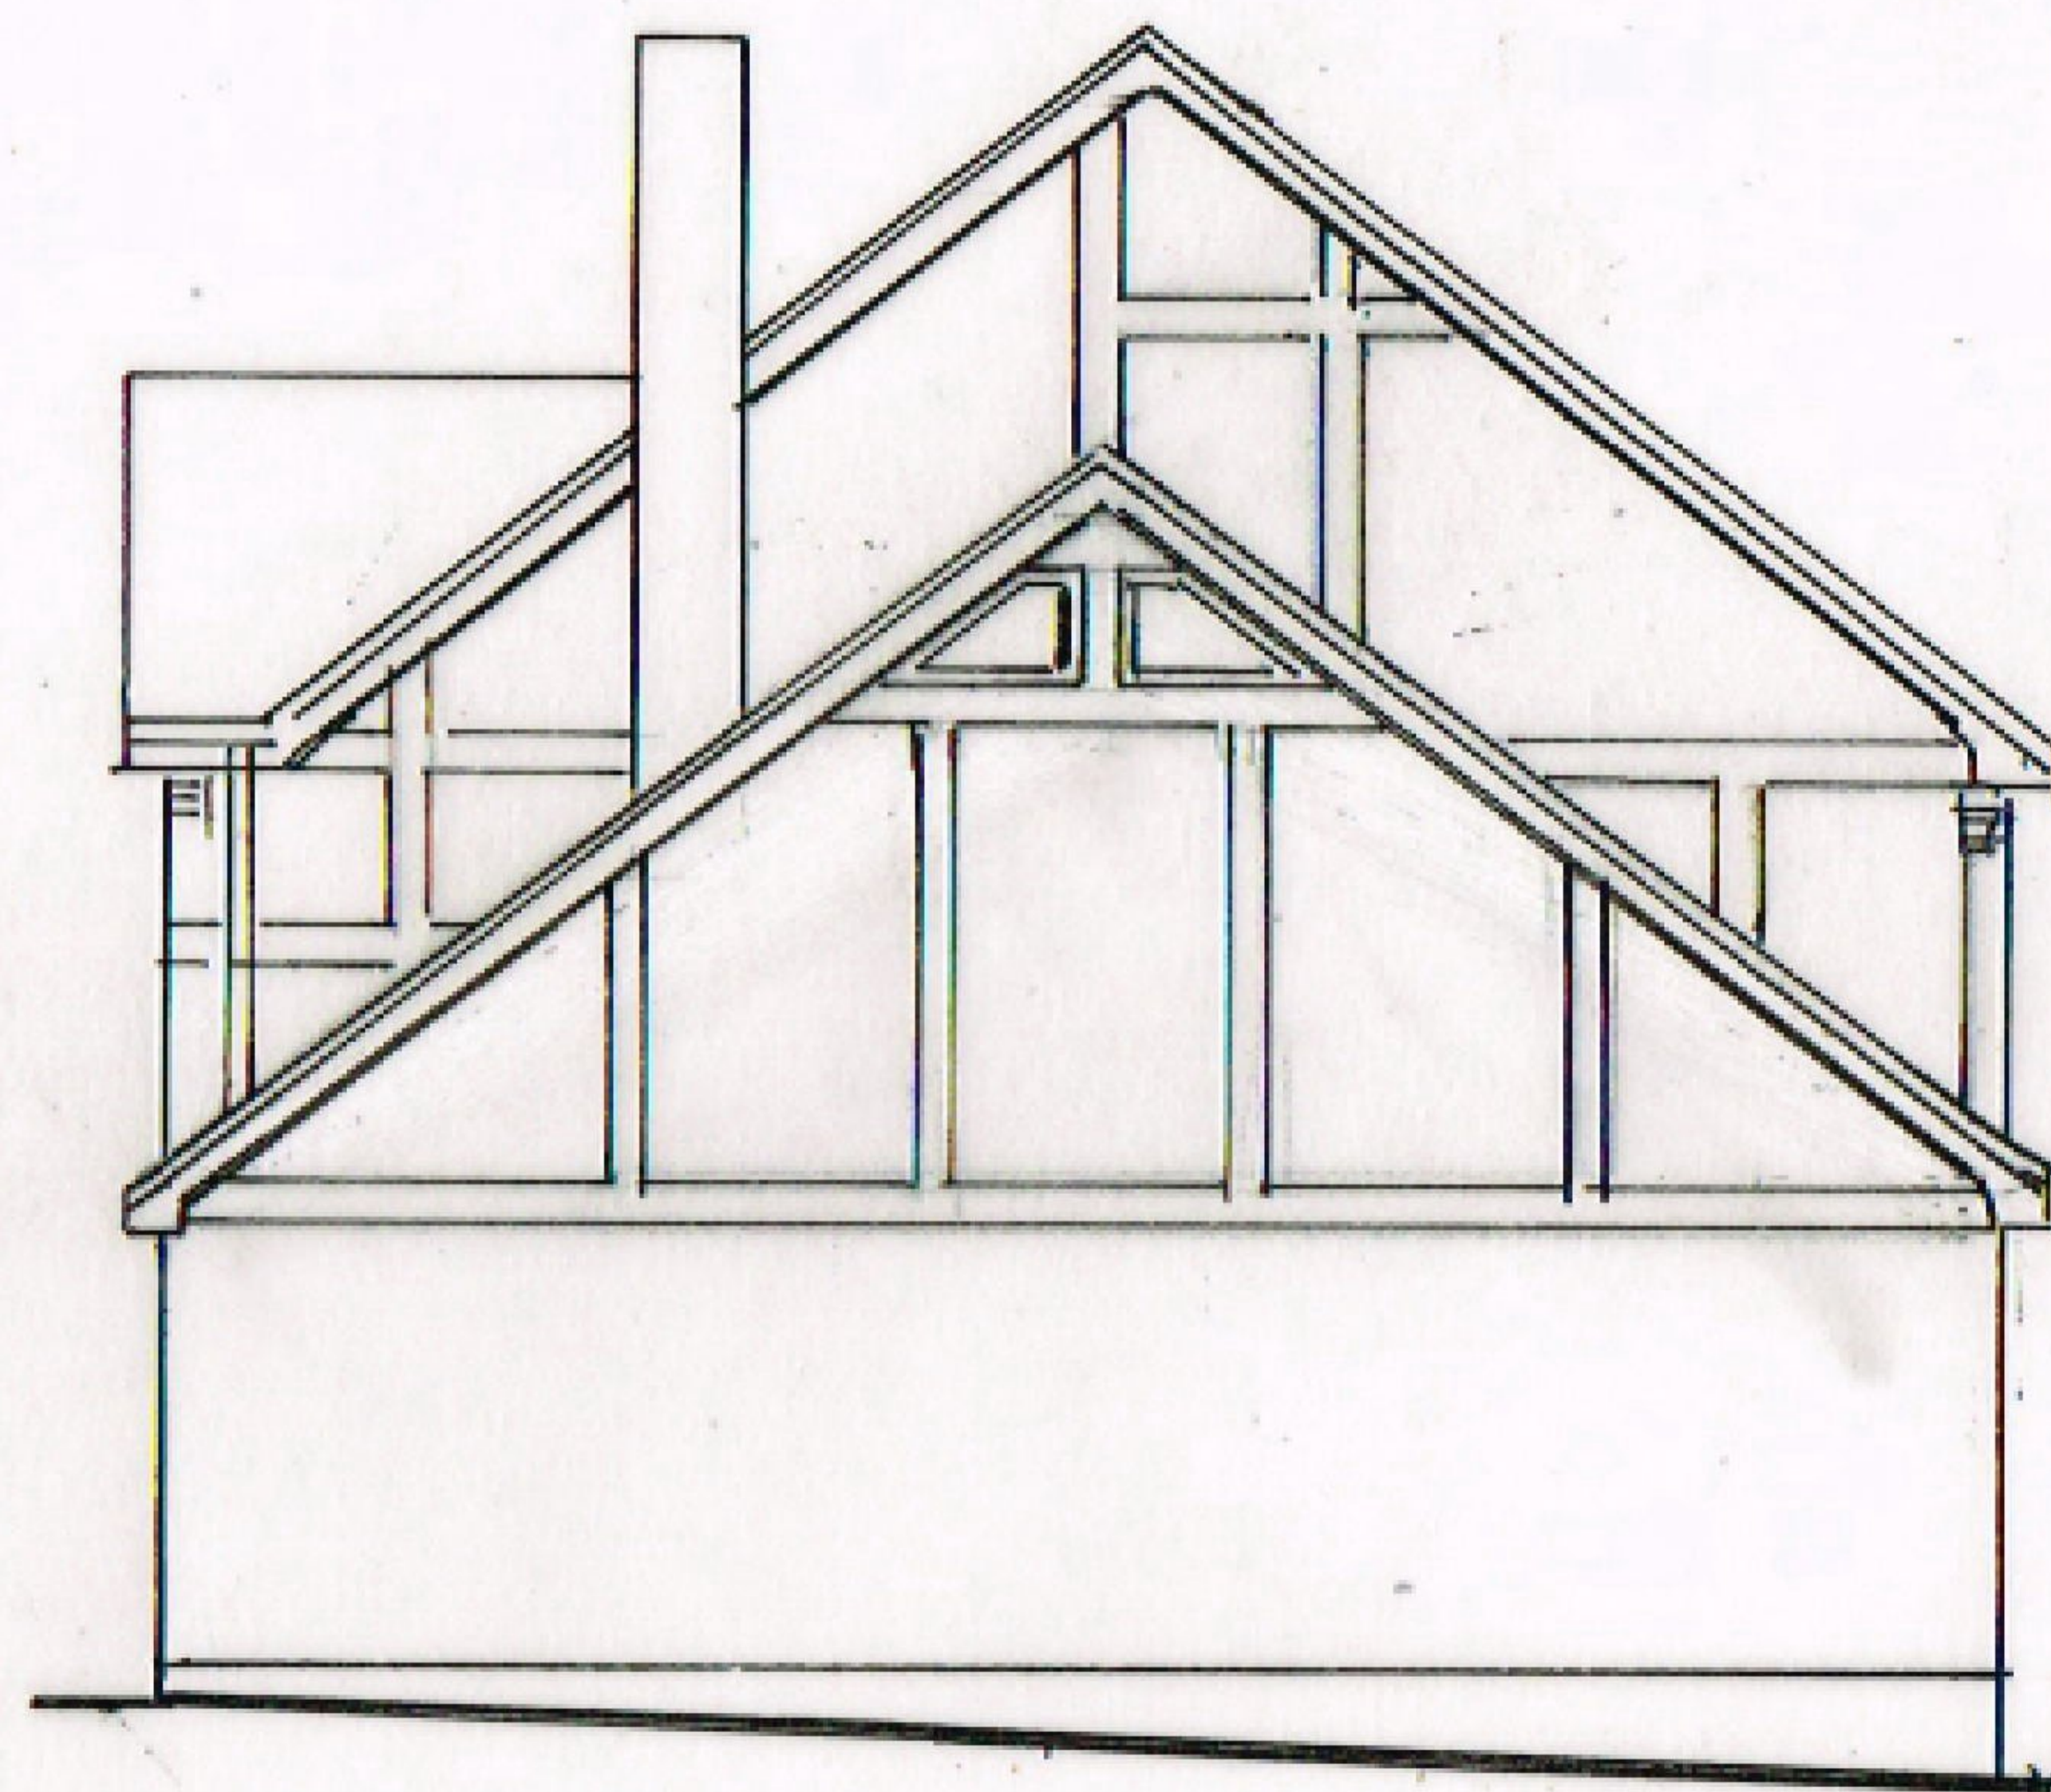

SIDE (NORTH)

SCALE 1:100@ A3

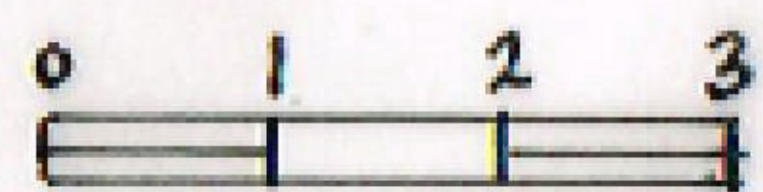

PROPOSED ELEVATIONS

PROJECT:	First Floor Side Extension
DRAWING:	Proposed Elevations Scale: 1 : 100
ADDRESS:	59 Kennedy Crescent Alverstoke Gosport PO12 2NL
CLIENT:	Michael Brown