

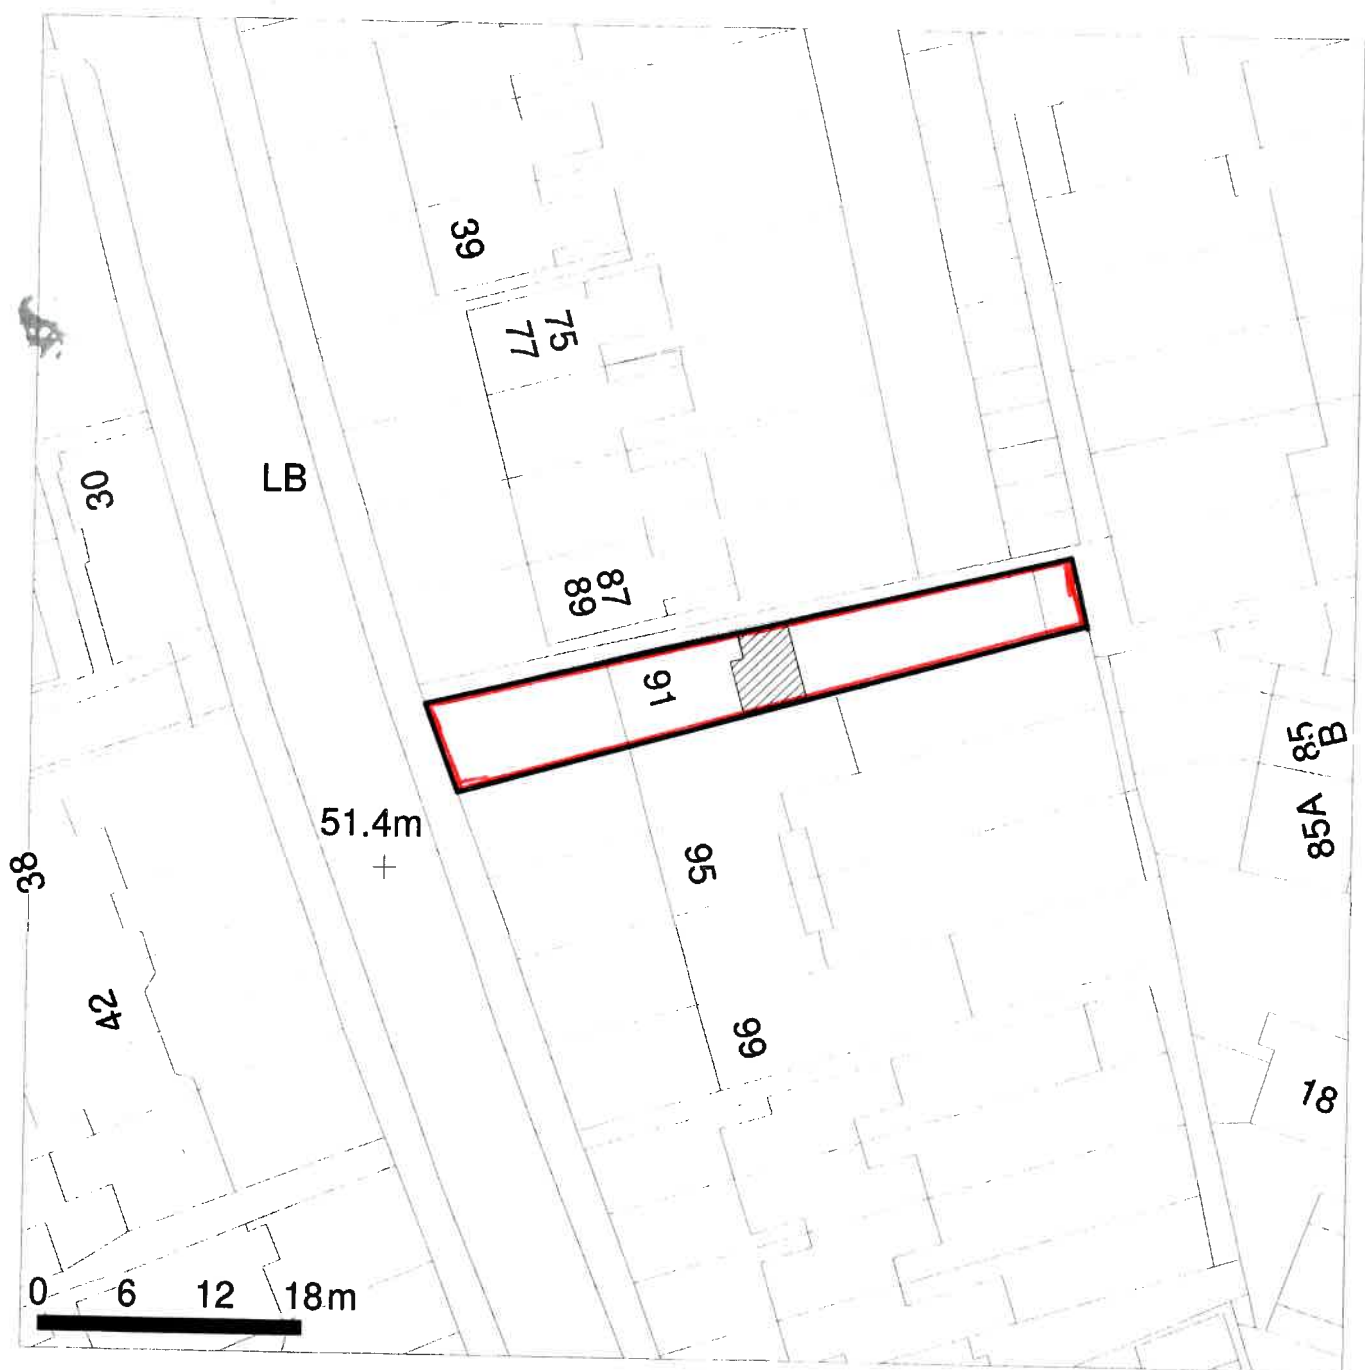


2 Block Plan
1 : 1250

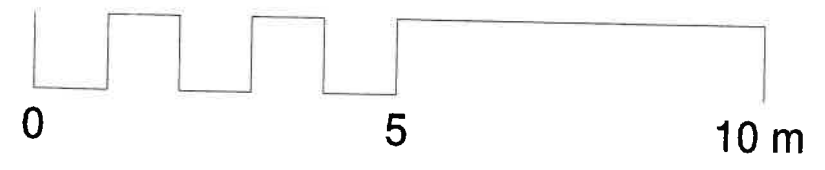

1 Location Plan
1 : 500

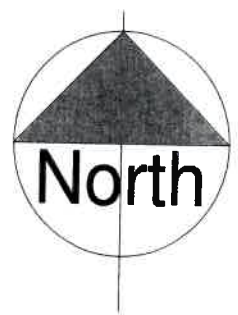

Suffix	Revision	Date	
KLF STRUCTURAL DESIGN LIMITED Consulting Engineers SBC House Wallington SM6 7AH 020 8619 0359 KLF_Structural_Design@yahoo.com			
Job 91 HOWARD ROAD LONDON SE25			
Title LOCATION AND BLOCK PLANS			
Drawn TM	Date MAY 21	Checked	Date
Sheet Size A3		Sheet No. 21063/A05	
Scale 1:500 1:1250 @A3			
Revision			