


Building outline of STOCKS COTTAGE

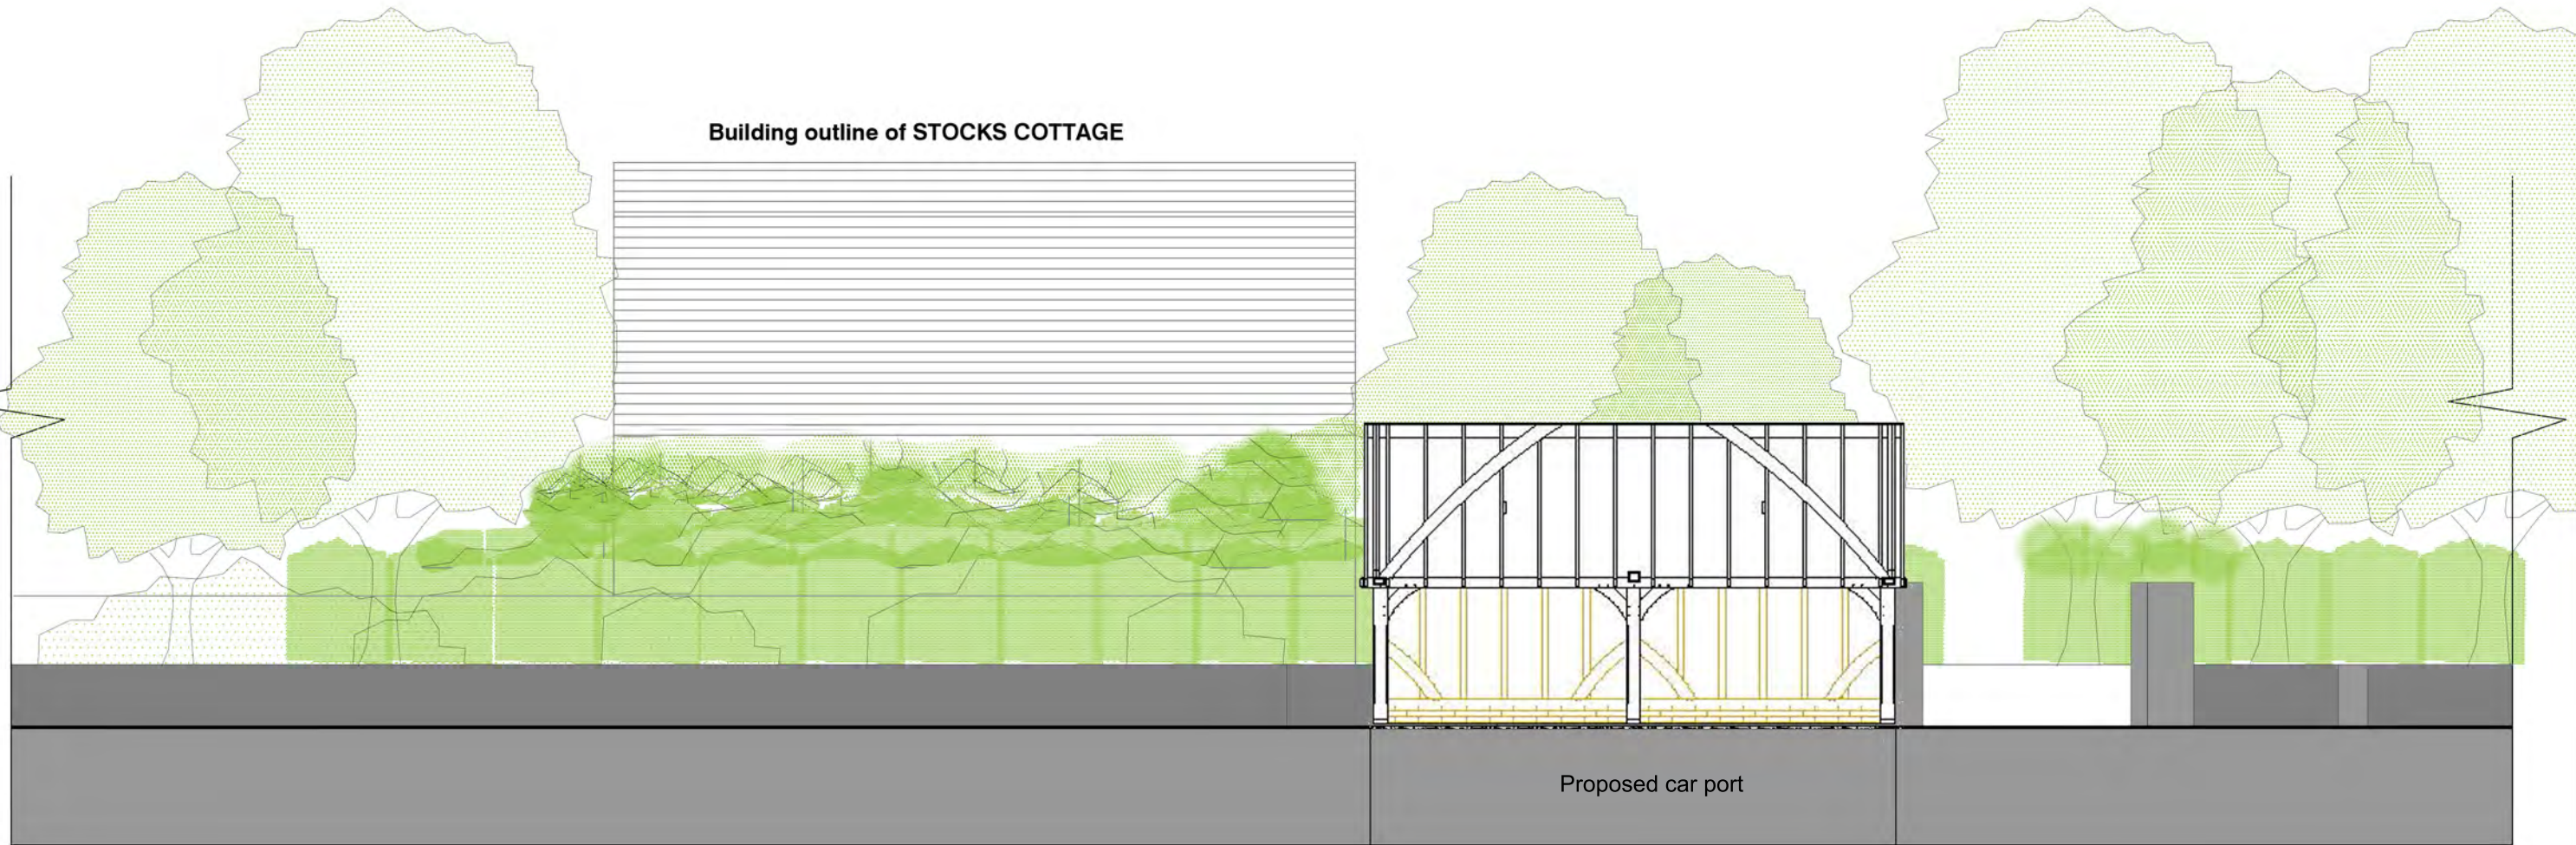

Proposed car port

Elevation - Front  
Facing South West



Client	<b>Linda Lloyd</b>			
Job Title	<b>Proposed Car Port The Old Court House, Hale Lane, Painswick, GL6 6QE</b>			
Dwg Name	<b>Proposed Elevation - Front</b>			
Dwg No.	<b>LKL-C3001-PA104</b>	Rev.	-	Checked By <b>IS</b>
Date	<b>16/12/2019</b>	Drawn By <b>EL</b>	Scale <b>1:100 @ A3</b>	