






EXISTING BLOCK PLAN - SCALE 1:500




PROPOSED BLOCK PLAN - SCALE 1:500

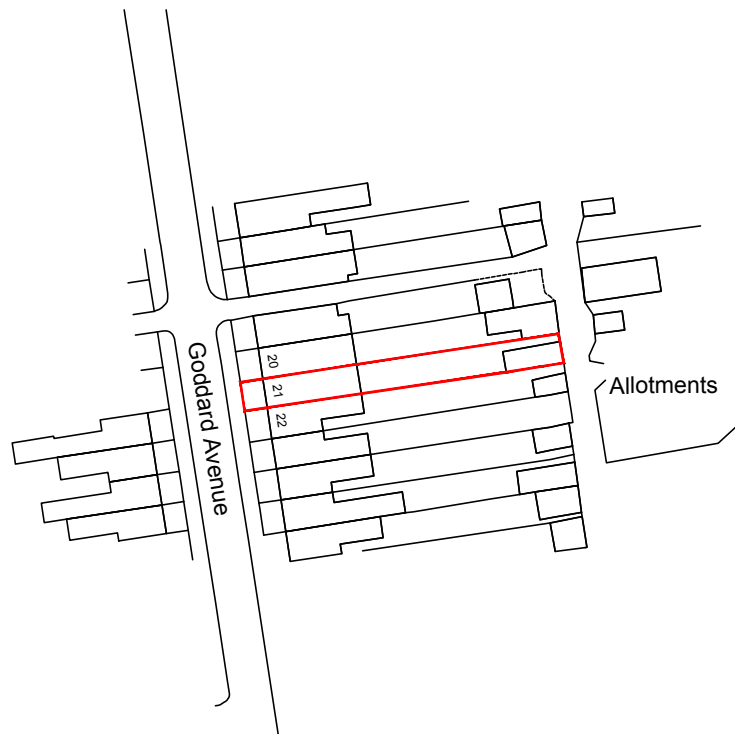

LOCATION PLAN - SCALE 1:1250

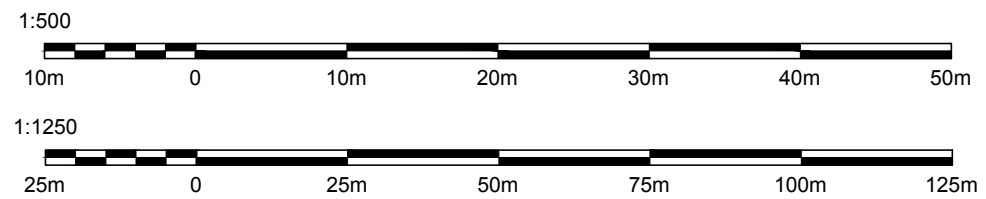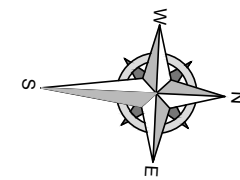

Rev	Description	Date
 PENDLE PROPERTY DESIGN		
<b>21 GODDARD AVENUE , OLD TOWN, SWINDON, SN1 4HR</b>		
LARA SOUTAR		
LOCATION PLAN, EXISTING & PROPOSED BLOCK PLANS		
Dwg No: <b>GA-LP-BP-01</b>		-
Scale: As Shown @ A2	Date:	26/04/21
Drawn By: KP		
07732 374007, info@pendlepropertydesign.co.uk		