






01 EXISTING REAR CONTEXT ELEVATION
1:100

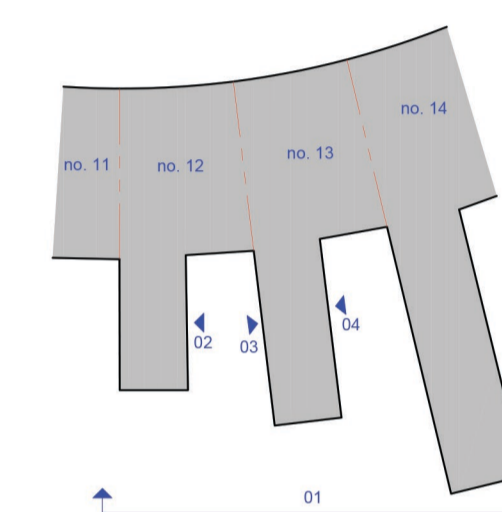


- Key**
- 01 Tarmac
 - 02 Timber decking
 - 03 Concrete stair with metal handrail
 - 04 Concrete slabs
 - 05 Proposed paving
 - 06 Metal frame glazing
 - 06a Metal frame door
 - 07 Lightweight metal stair
 - 08 GRP roof
 - 09 Parapet coping
 - 10 Metal fascia
 - 11 Render
 - 12 Metal gates
 - 13 Timber windows and doors
 - 13a Security bars over windows
 - 14 Aircon unit
 - 15 Extract vents
 - 16 Imperial brick
 - 17 Modern brick
 - 18 Screening
 - 19 Metal gate

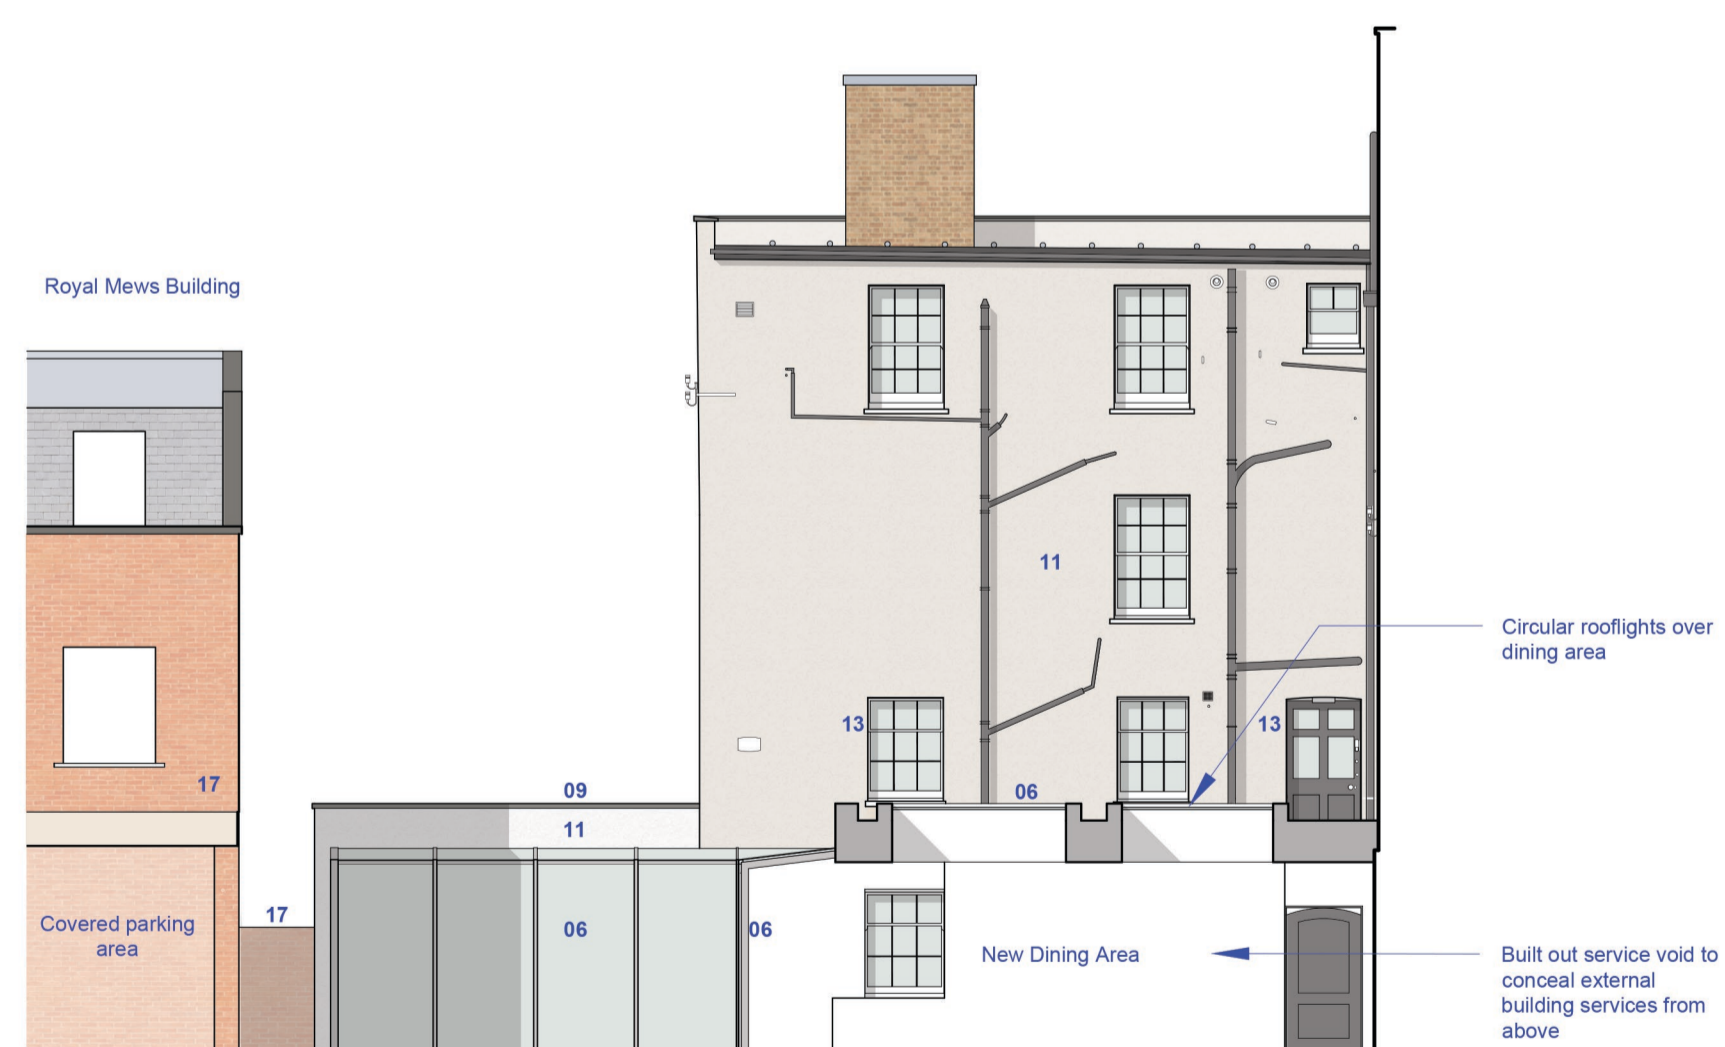

02 NO.12 CLOSET WING PROPOSED ELEVATION A
1:100

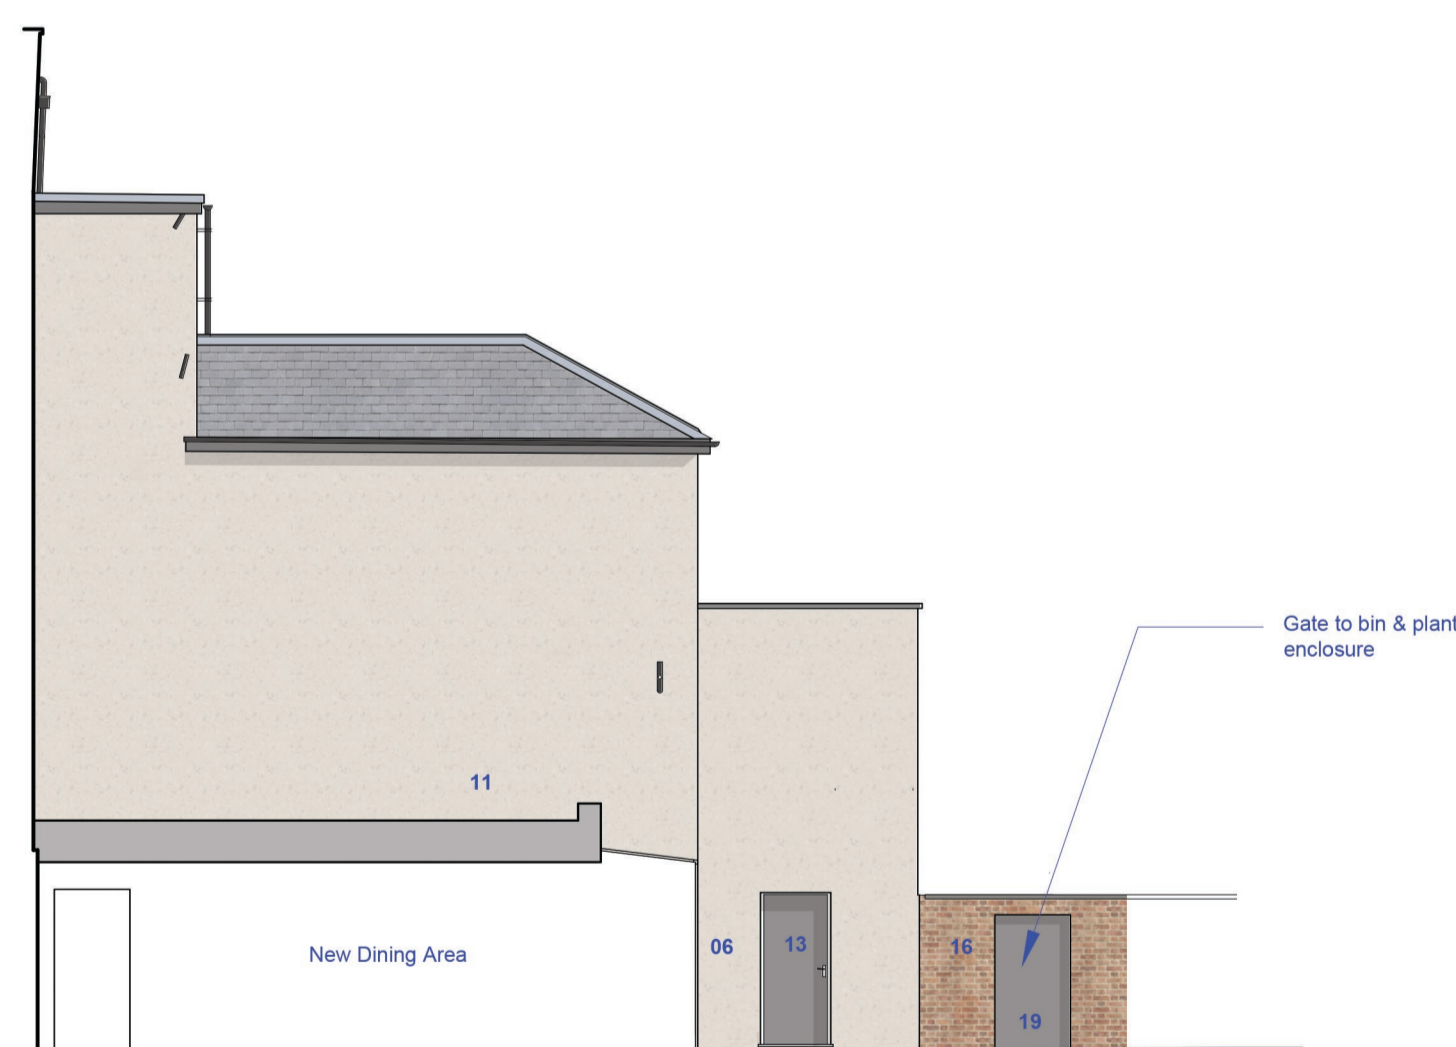

03 NO.13 CLOSET WING PROPOSED ELEVATION A
1:100

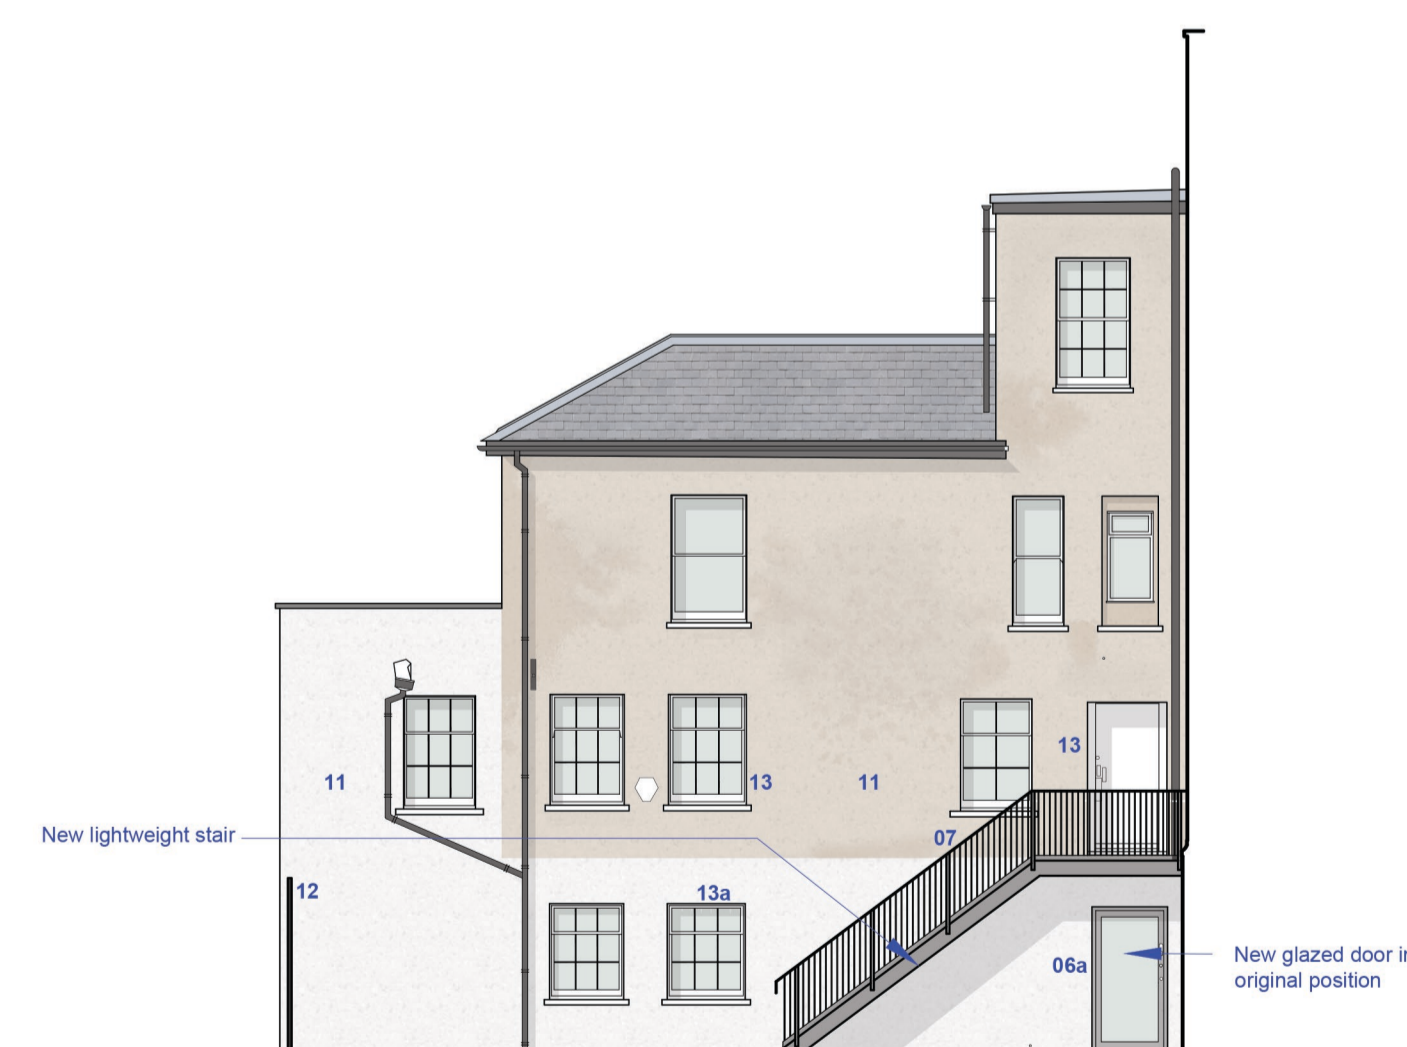

04 NO.13 CLOSET WING PROPOSED ELEVATION B
1:100

DRAWING REPRODUCED FROM ORIGINAL SURVEY DRAWINGS BY:
EDWARD GARDNER SURVEYS TEL.07775 488916



Scale 1:100
Drawing scale may be affected by printing, scanning or copying.

Rev	Description	Date
P2	PLANNING ISSUE	12.05.21
P1	DRAFT PLANNING ISSUE	23.04.21

DESIGN STOREY

13 Royal Crescent, Cheltenham, GL50 3DA
0333 733 1373 hello@design-storey.co.uk

Drawing			
Proposed Elevations			
Address	Project No.	Drawing No.	Revision
No. 3 Restaurant, 12 Royal Crescent Cheltenham, GL50 3DA		2111 P006	P2
Issue			Scale
PLANNING			1:100@A1