


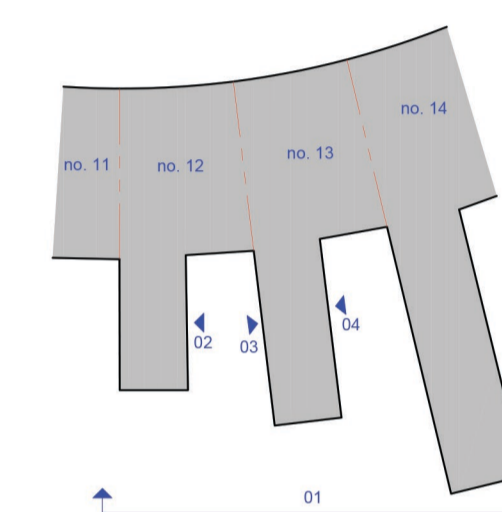


01 EXISTING REAR CONTEXT ELEVATION  
1:100



- Key**
- 01 Tarmac
  - 02 Timber decking
  - 03 Concrete stair with metal handrail
  - 04 Concrete slabs
  - 05 Proposed paving
  - 06 Metal frame glazing
  - 06a Metal frame door
  - 07 Lightweight metal stair
  - 08 GRP roof
  - 09 Parapet coping
  - 10 Metal fascia
  - 11 Render
  - 12 Metal gates
  - 13 Timber windows and doors
  - 13a Security bars over windows
  - 14 Aircon unit
  - 15 Extract vents
  - 16 Imperial brick
  - 17 Modern brick
  - 18 Screening
  - 19 Metal gate



02 NO.12 CLOSET WING EXISTING ELEVATION A  
1:100

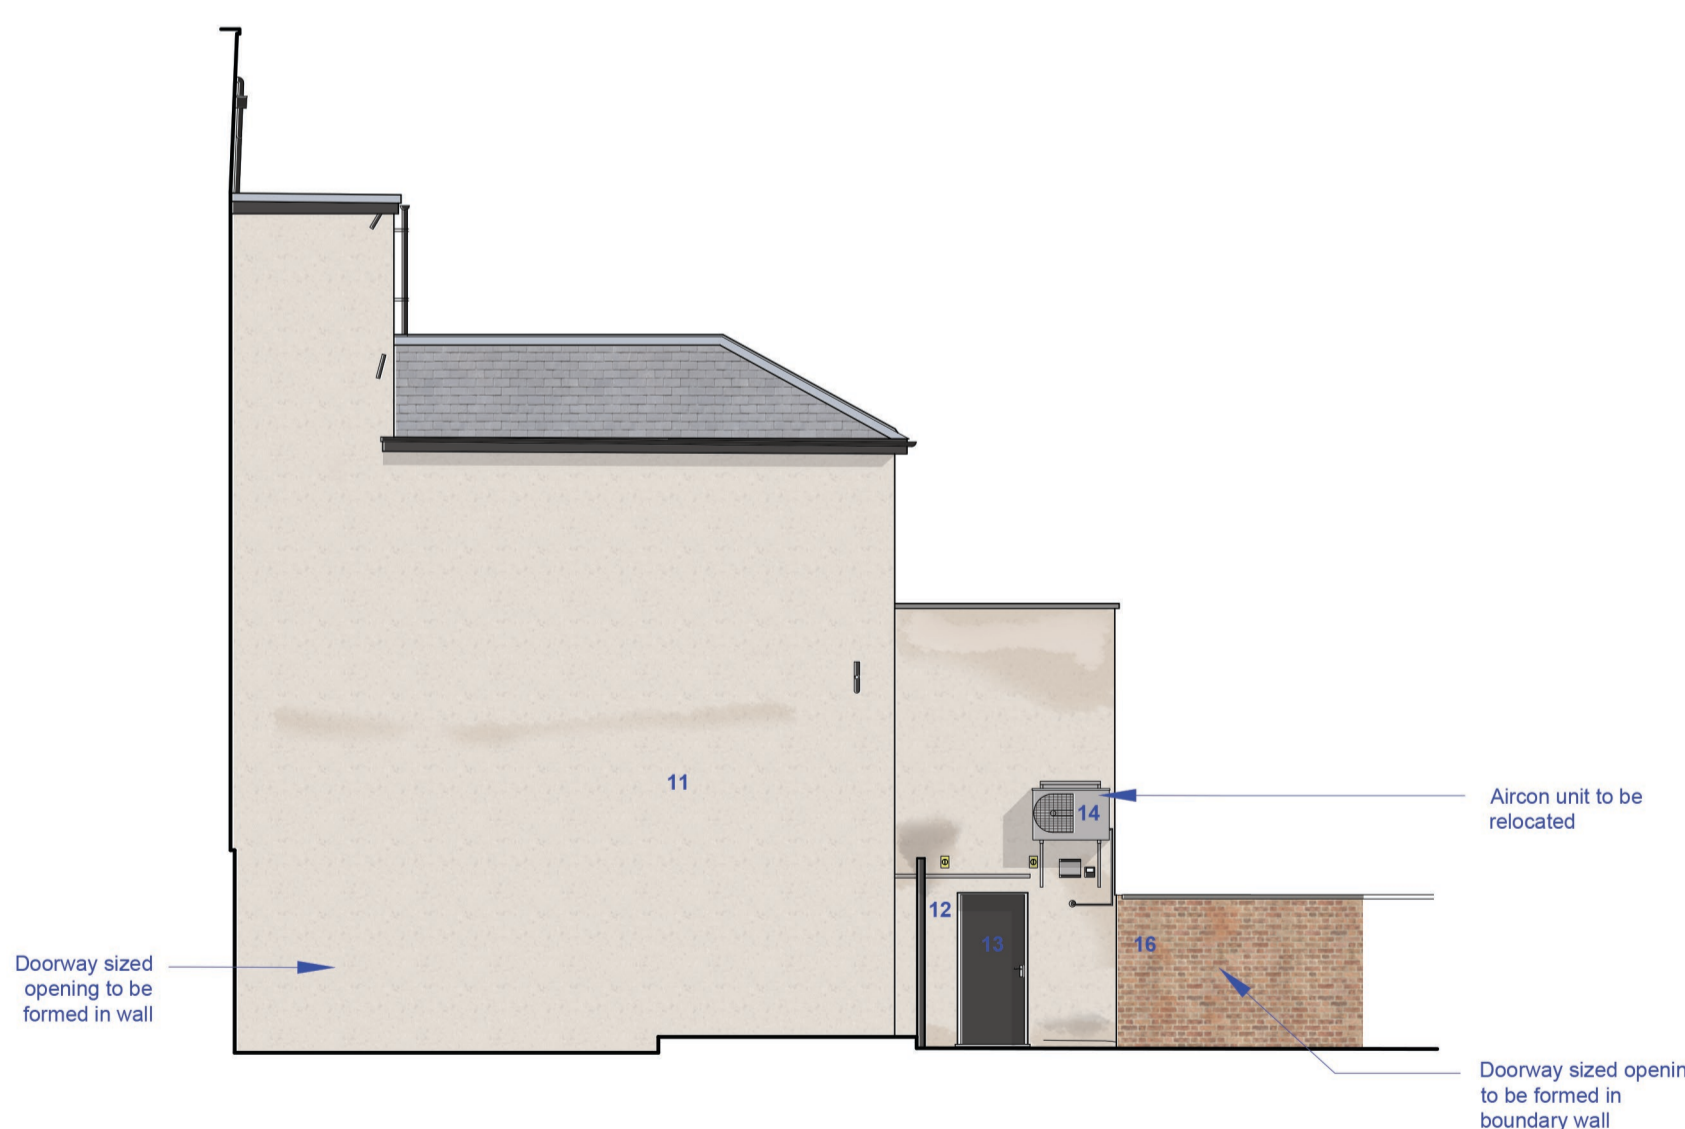

03 NO.13 CLOSET WING EXISTING ELEVATION A  
1:100



04 NO.13 CLOSET WING EXISTING ELEVATION B  
1:100

DRAWING REPRODUCED FROM ORIGINAL SURVEY DRAWINGS BY:  
EDWARD GARDNER SURVEYS TEL.07775 488916

0m 1m 5m 10m

Scale 1:100  
Drawing scale may be affected by printing, scanning or copying.

Rev	Description	Date
P2	PLANNING ISSUE	12.05.21
P1	DRAFT PLANNING ISSUE	23.04.21

# DESIGN STOREY

13 Royal Crescent, Cheltenham, GL50 3DA  
0333 733 1373 hello@design-storey.co.uk

Drawing		Project No.	Drawing No.	Revision
Existing Elevations				
Address				
No. 3 Restaurant, 12 Royal Crescent Cheltenham, GL50 3DA		2111	P005	P2
Issue				Scale
PLANNING				1:100@A1