


**1 Site**  
1 : 200



**2 Ground Floor**  
1 : 100

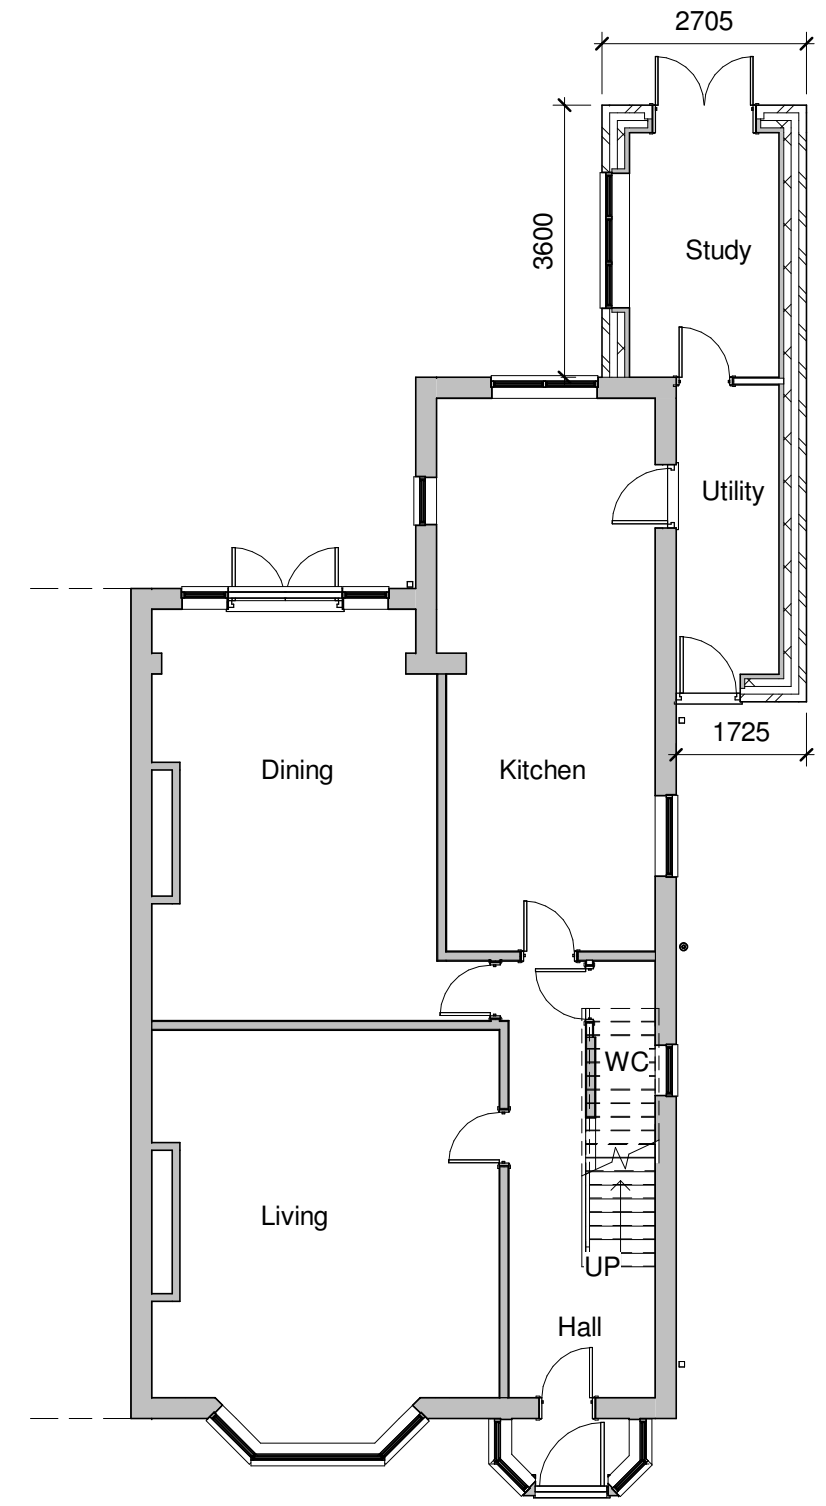

10 Eastbourne Gardens, Whitley Bay  
Side & Rear Extension

**Proposed Plans**

Scale @ A3 Date May 2021

Drg Ref : EG/10/03/p

peter@aspirearchitectural.co.uk  
www.aspirearchitectural.co.uk  
0191 4862128

