


**1** Side Elevation a-a  
1 : 100

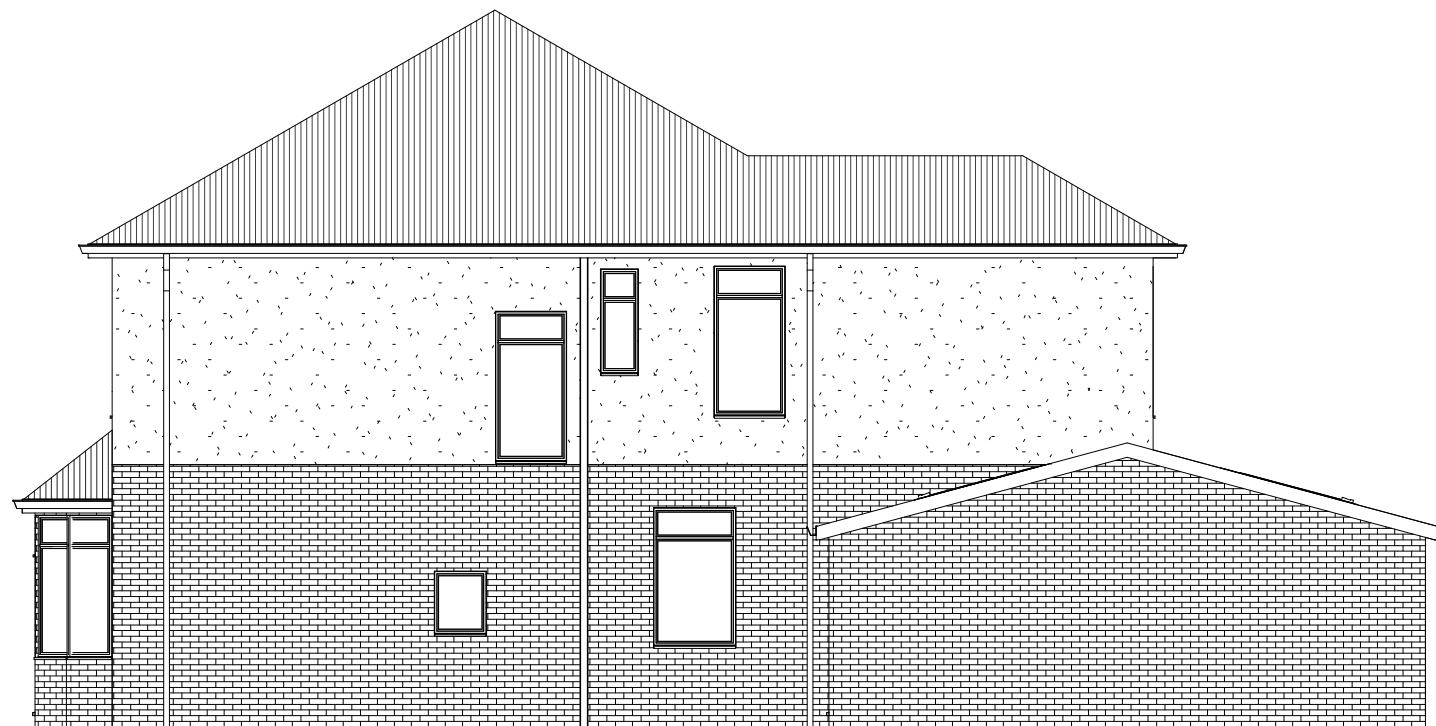

**2** Rear Elevation  
1 : 100



**3** Side Elevation b-b  
1 : 100



**4** Front Elevation  
1 : 100



10 Eastbourne Gardens, Whitley Bay  
Side & Rear Extension

Proposed Elevations

Scale @ A3

Date May 2021

Drg Ref : EG/10/04/p

[peter@aspirearchitectural.co.uk](mailto:peter@aspirearchitectural.co.uk)

[www.aspirearchitectural.co.uk](http://www.aspirearchitectural.co.uk)

0191 4862128



Certified  
CMAPS

