



This is for information only and is not intended for precise dimensions. Do not scale from drawing for site purposes

Scale bar:

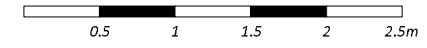

Revisions:  
No Date Notes

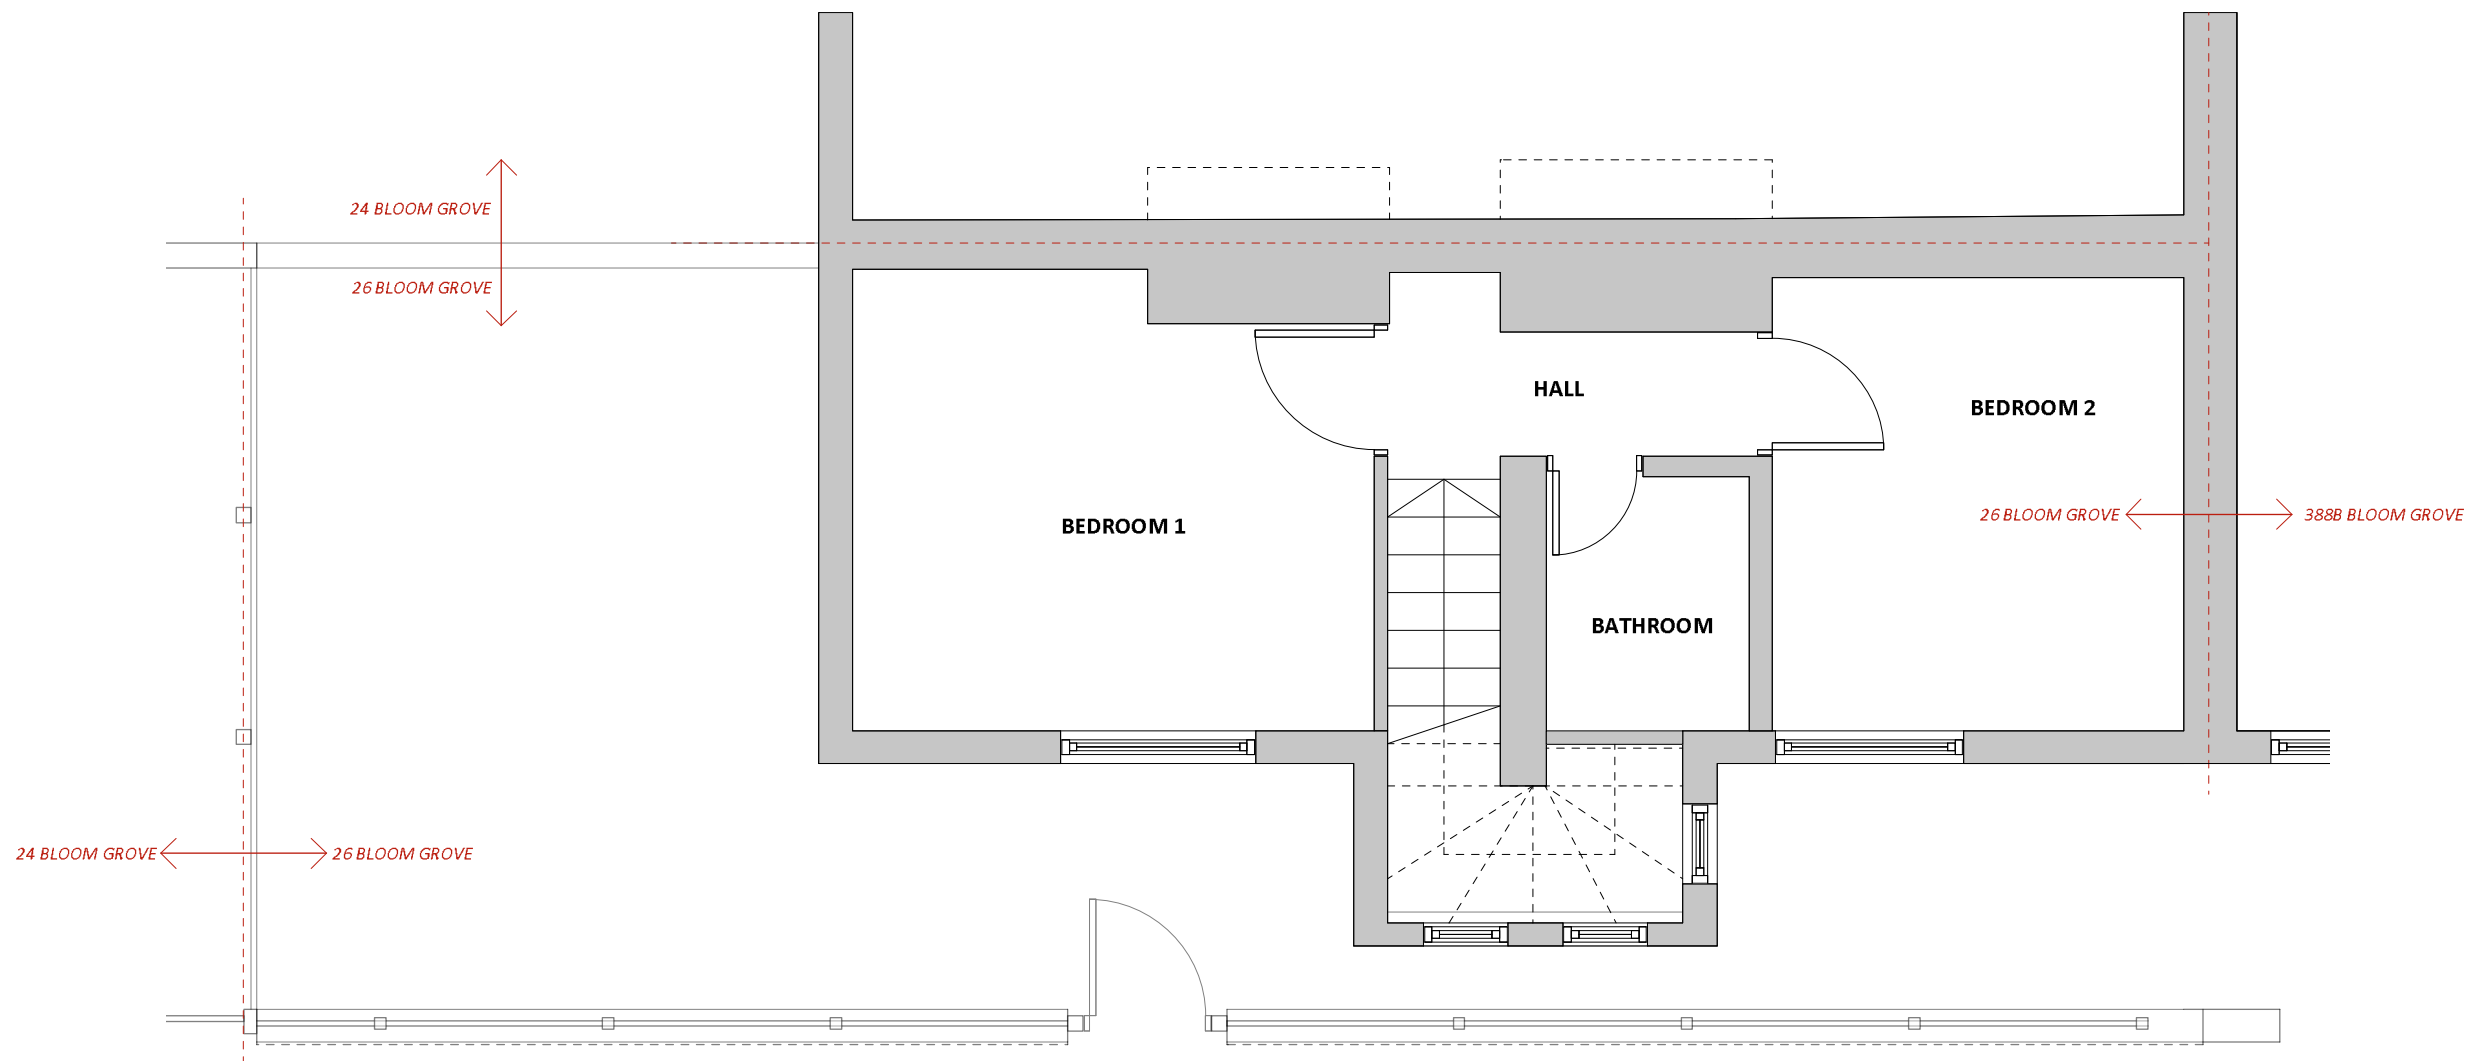

Existing L1 Plan  
Scale: 1:50

Project: 26 Bloom Grove Extension

Address: 26 Bloom Grove  
West Norwood, London  
SE27 0HZ

Client: Mr SJ Charlton

Drawn by: MC

Date: 07/05/2021

Scale @ a3: 1:50

Status: PLANNING

Title: Existing L1 Plan

Dwg No: BG-0104

Rev: P00

