



This is for information only and is not intended for precise dimensions. Do not scale from drawing for site purposes

Scale bar:

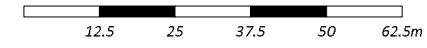

Revisions:  
No Date Notes

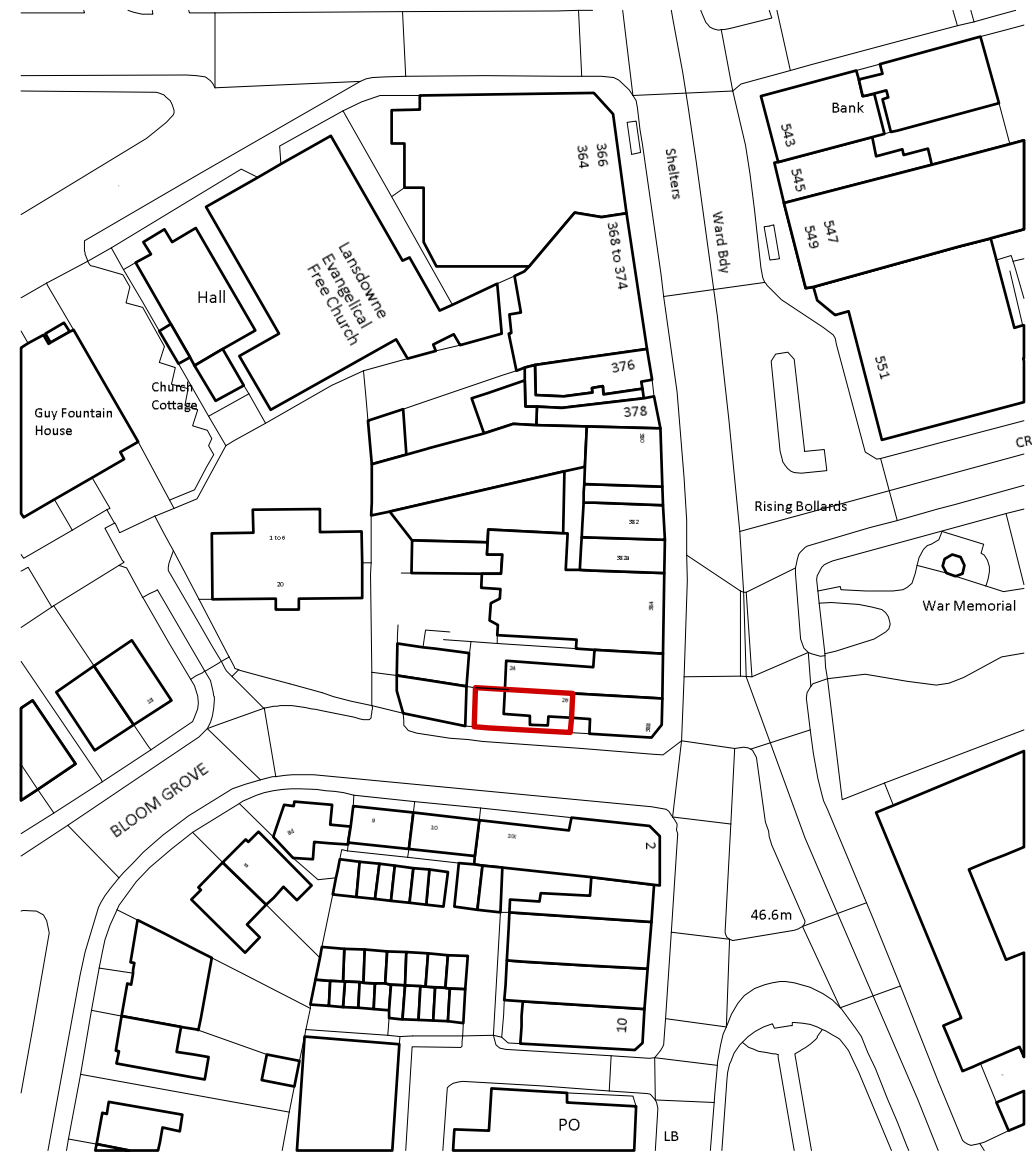

ReQuestAPIan  
Map number: TGRQM21086 163856271  
The City of London  
© Crown Copyright and the City of London  
All Rights Reserved  
1:1250  
17/05/2021

Site Location Plan  
Scale: 1:1250

Project: 26 Bloom Grove Extension  
Address: 26 Bloom Grove  
West Norwood, London  
SE27 0HZ  
Client: Mr SJ Charlton  
Drawn by: MC  
Date: 07/05/2021  
Scale @ a3: 1:1000  
Status: PLANNING  
Title: Site Location Plan

Dwg No: BG-0100  
Rev: P00

