


This is for information only and is not intended for precise dimensions. Do not scale from drawing for site purposes

Scale bar:



Revisions:
No Date Notes

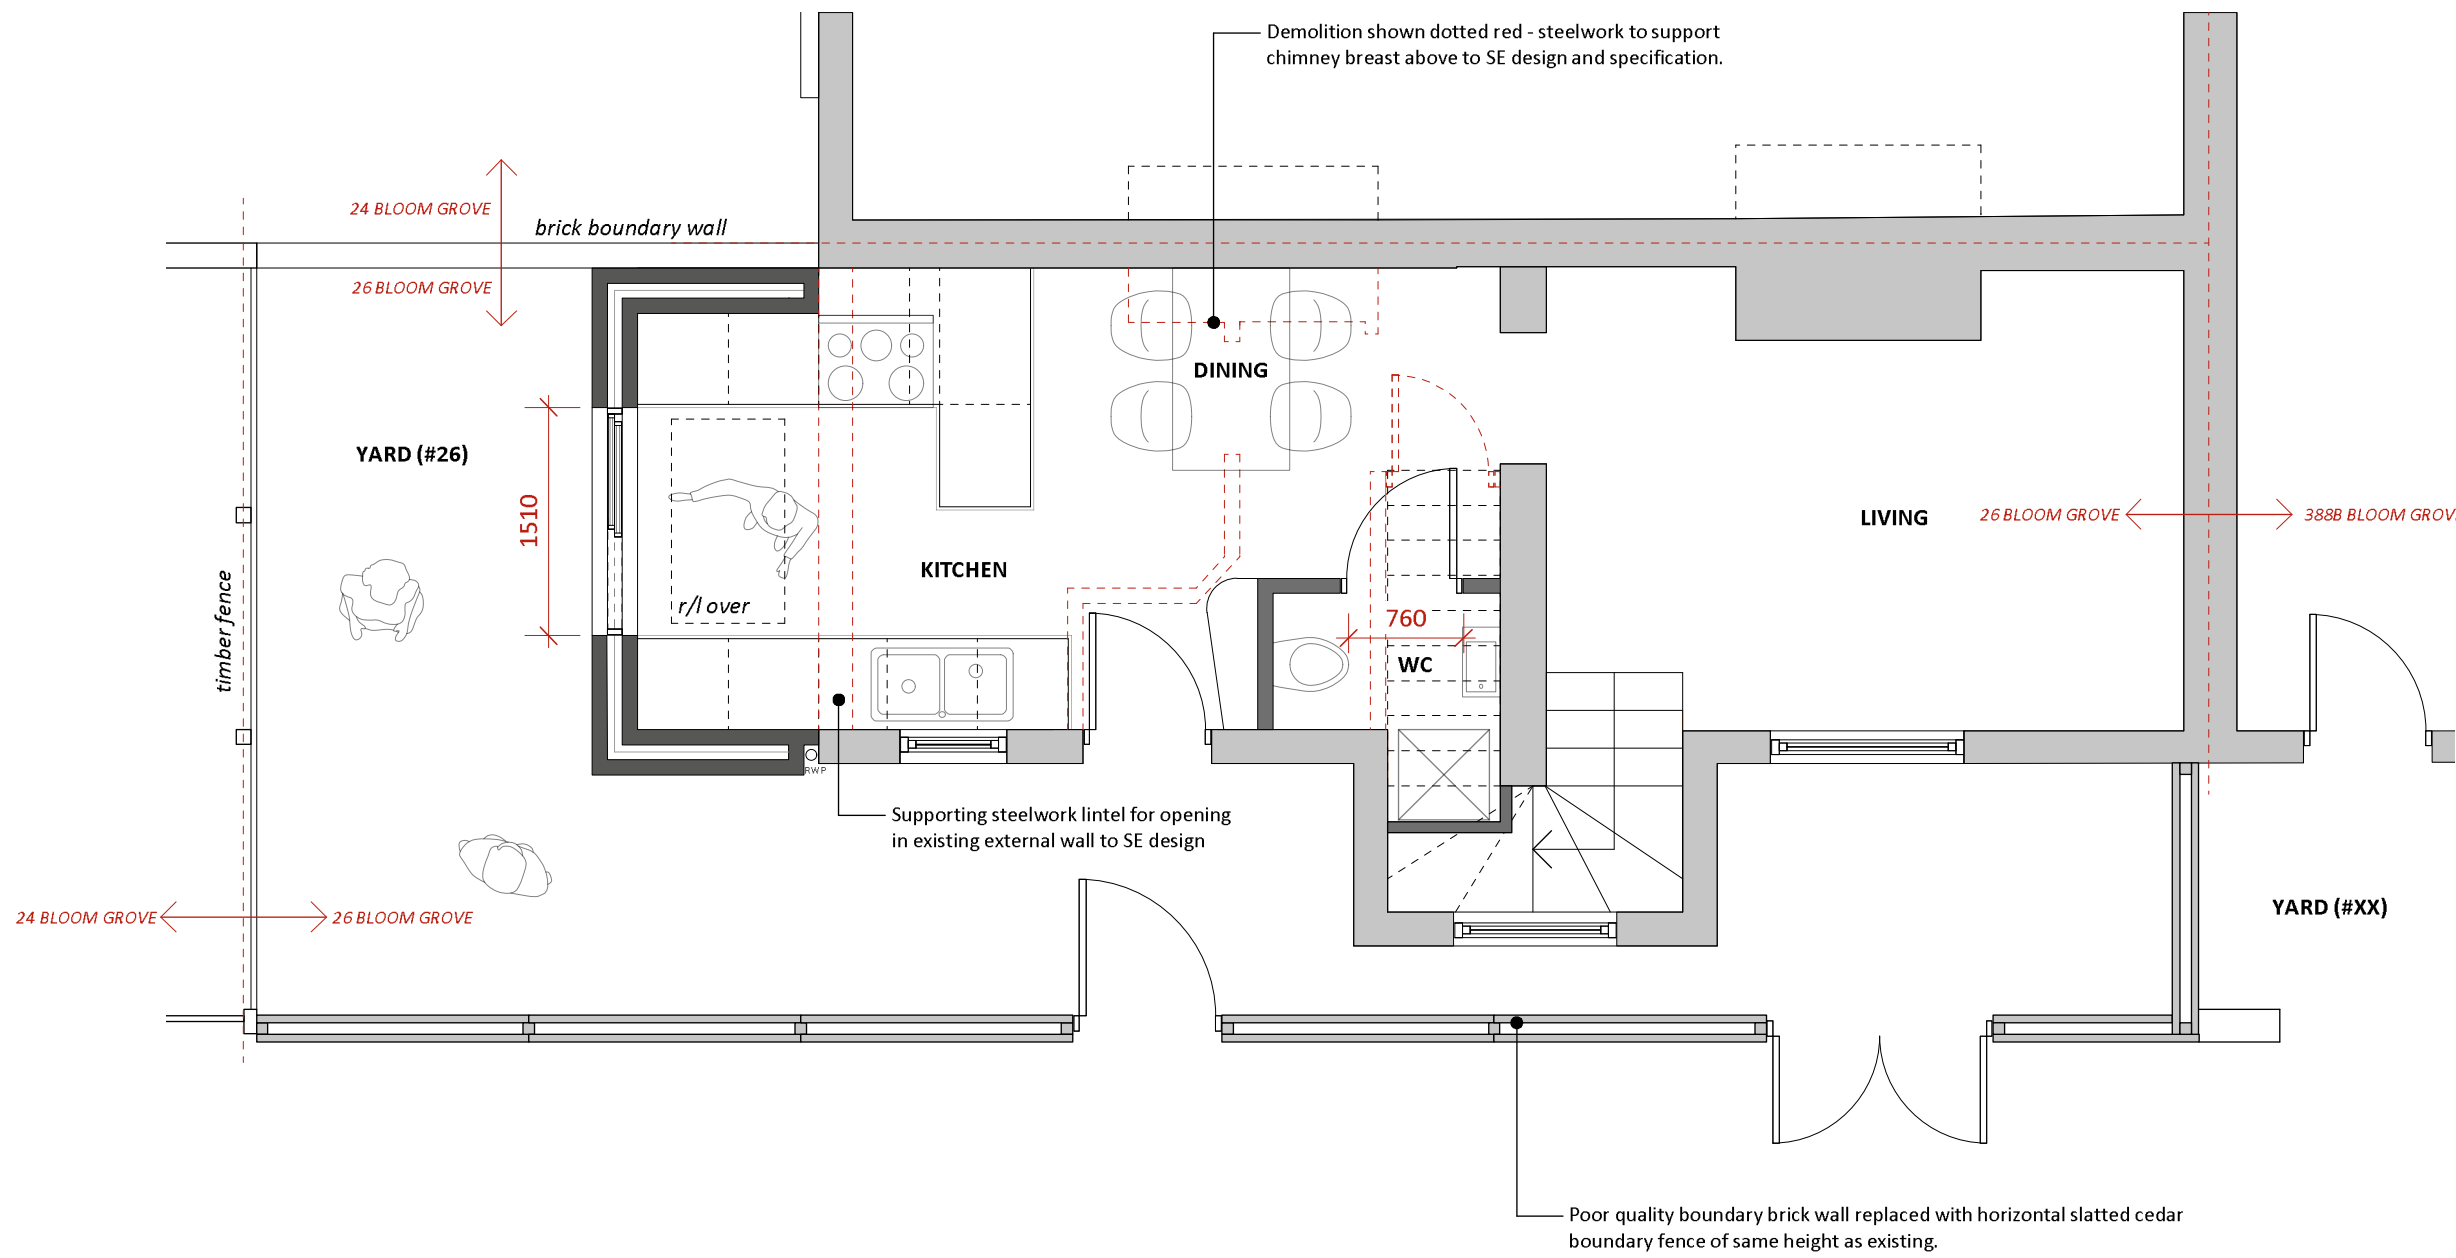

Proposed L0 Plan
Scale: 1:50

Project: 26 Bloom Grove Extension

Address: 26 Bloom Grove
West Norwood, London
SE27 0HZ

Client: Mr SJ Charlton

Drawn by: MC

Date: 07/05/2021

Scale @ a3: 1:50

Status: PLANNING

Title: Proposed L0 Plan

Dwg No: BG-0106

Rev: P00

