


Footpath access to houses behind

- Tree to be Removed
- No work required

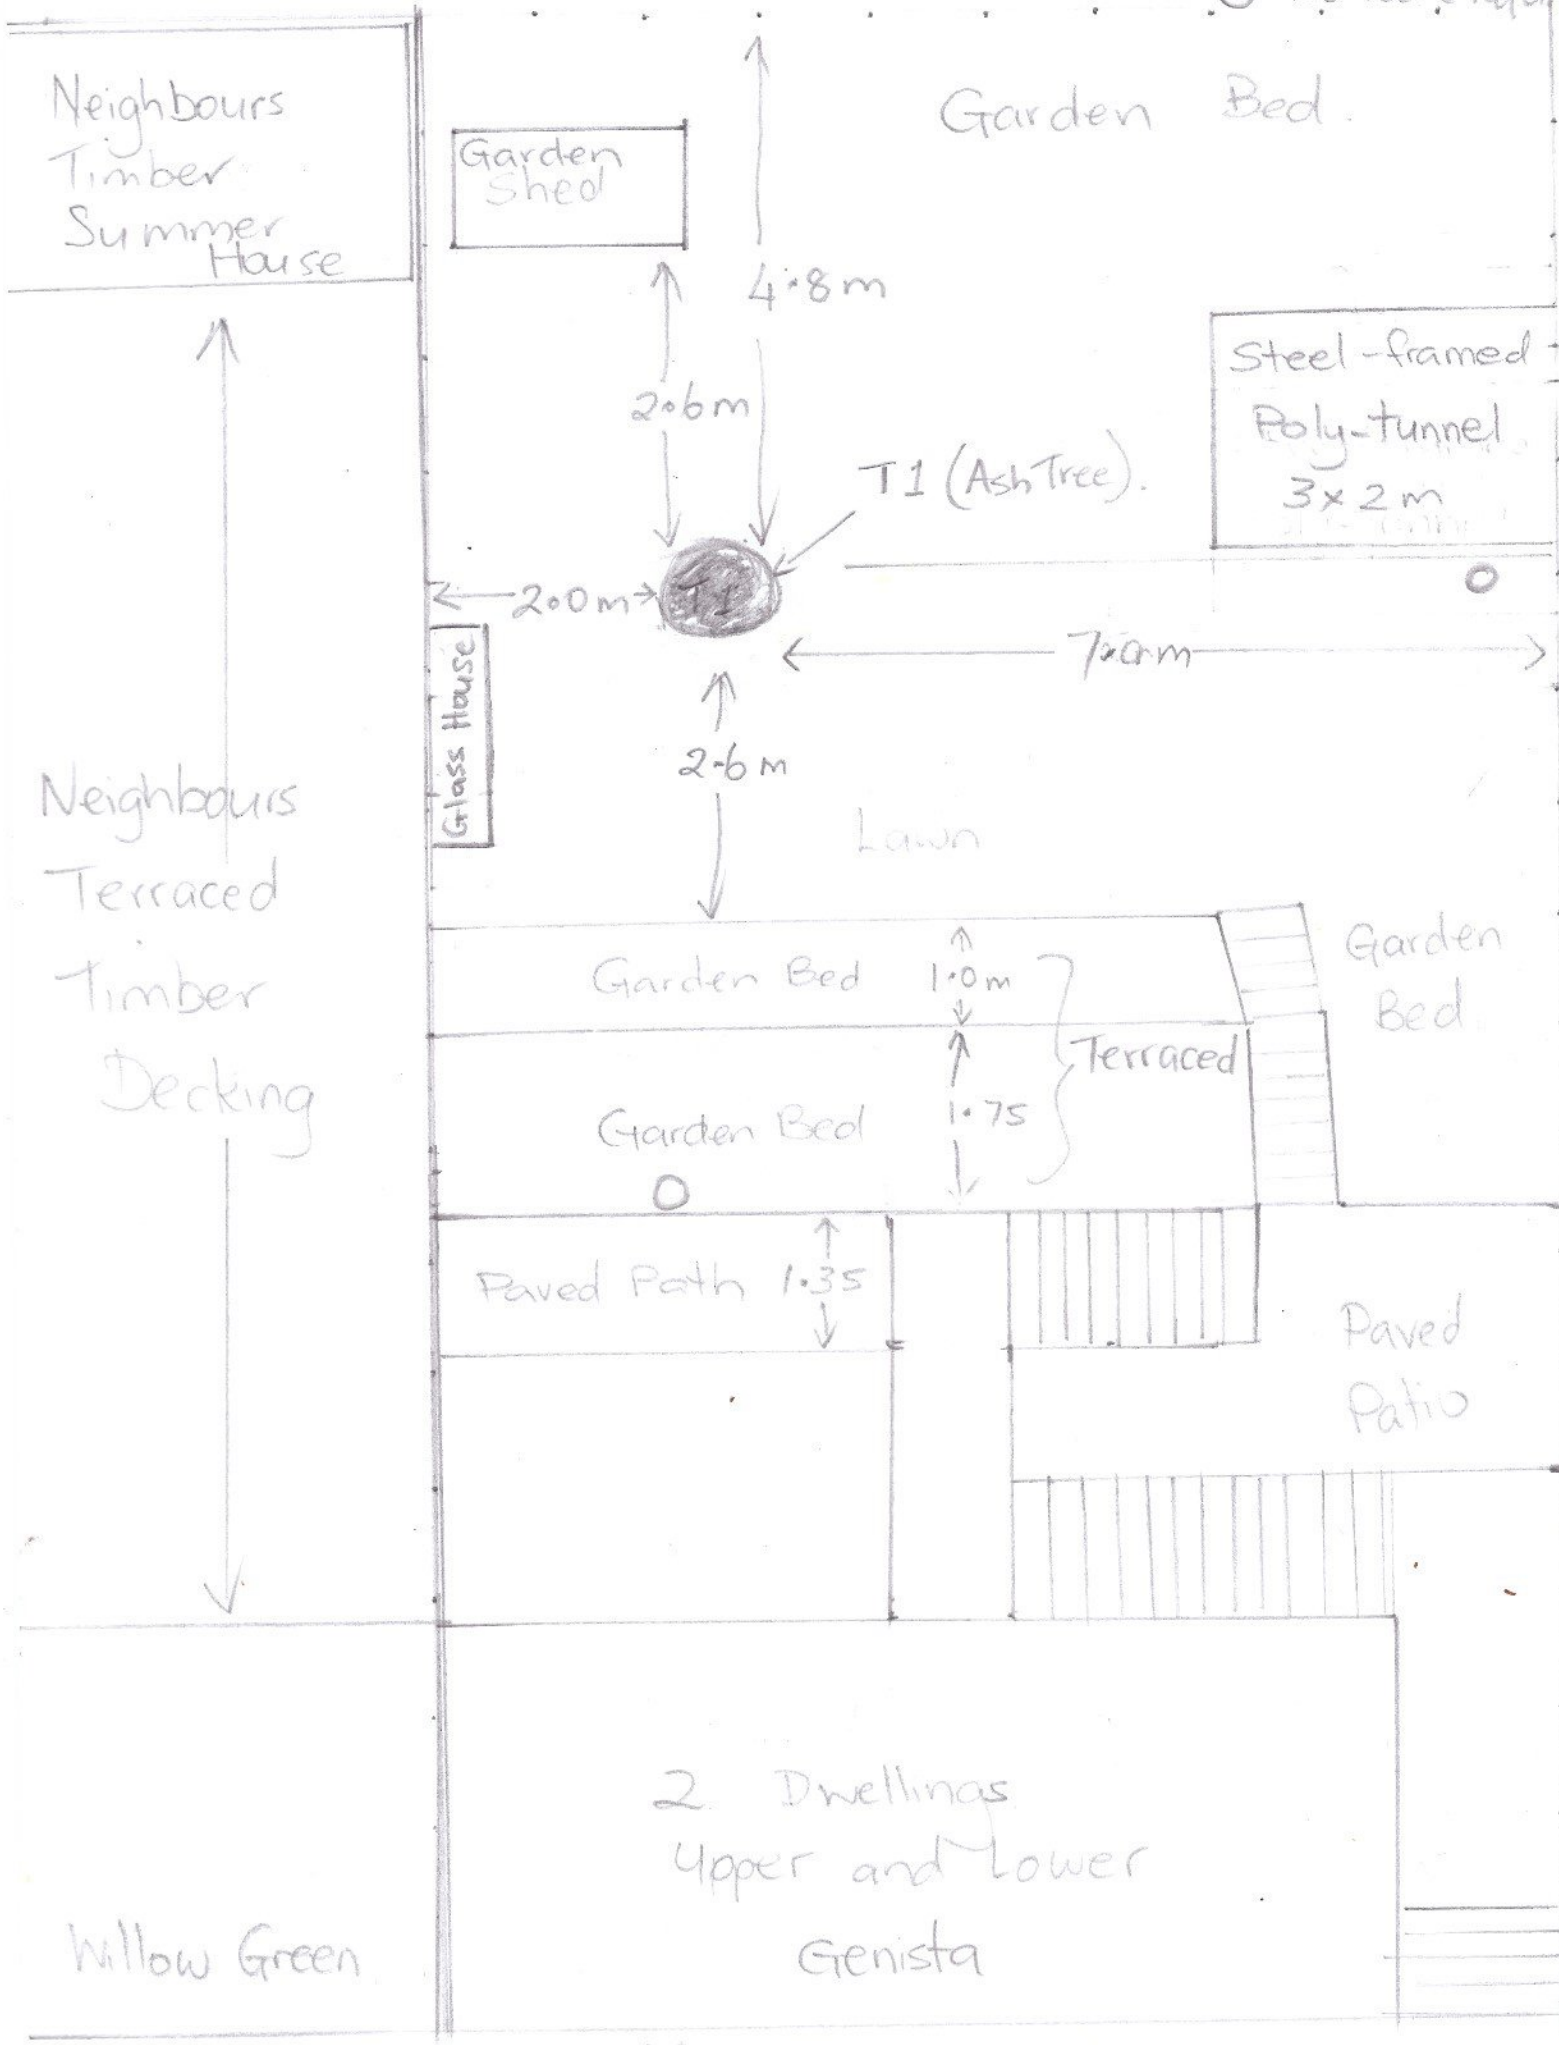

Neighbours  
Timber  
Summer  
House

Garden  
Shed

Garden Bed

Steel-framed  
Poly-tunnel  
3x2m

T1 (Ash Tree)

Glass House

Neighbours  
Terraced  
Timber  
Decking

Lawn

Garden Bed

Garden  
Bed

Garden Bed

Terraced

Paved Path

Paved  
Patio

2 Dwellings  
Upper and Lower  
Genista

Willow Green

Downs View