
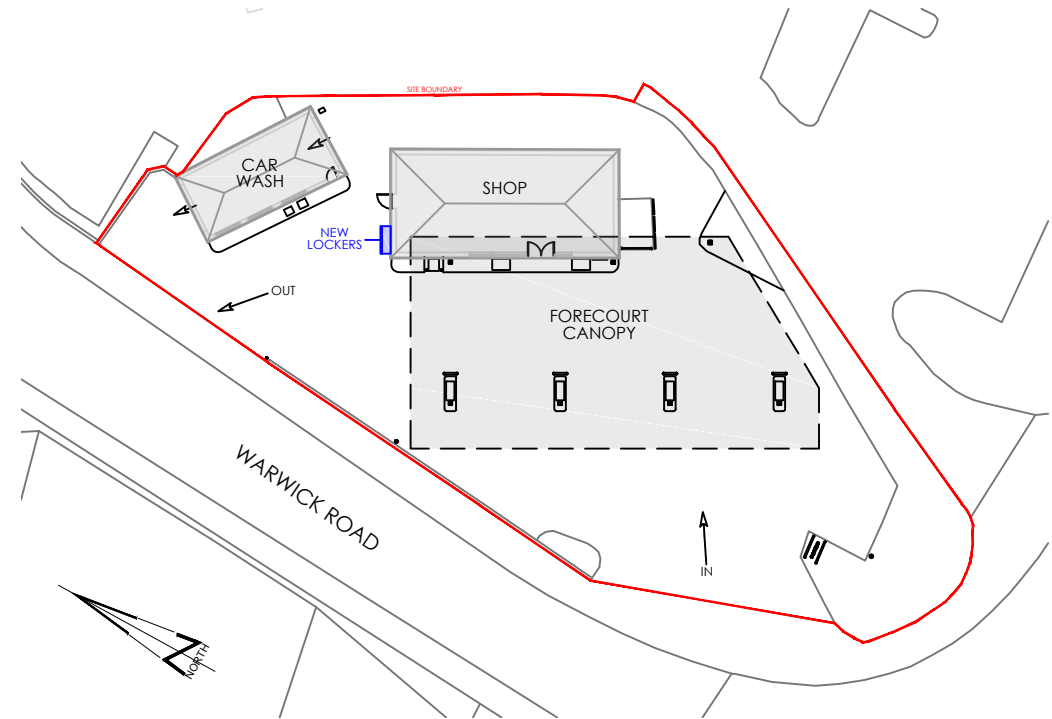


Crown Copyright and database rights 2018 OS 100019980

LOCATION PLAN
SCALE 1:1250

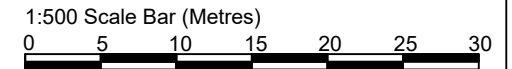

SITE BLOCK PLAN
SCALE 1:500

rev	date	by	description
-----	------	----	-------------

CLIENT
SGN LIMITED
3C TWYFORD COURT, HIGH STREET
DUNMOW, ENGLAND, CM6 1AE

PROJECT LOCATION
WARWICK ROAD SERVICE STATION
WARWICK ROAD, KENILWORTH
WARWICKSHIRE, CV8 1FB

DRAWING
LOCATION PLAN &
SITE BLOCK PLAN

Wyeth Projects Services
The Cart Shed, Amberley Court,
Amberley Lane, Milford, Surrey,
GU8 5EB, United Kingdom
Tel: +44 (0)1483 424704
Email: enquires@wyethprojects.com
© This drawing is the copyright of WYETH PROJECTS SERVICES Ltd.

Date: FEBRUARY 2021	Drawn By: MS	A4 original plot size
Scale: AS SHOWN	Dwg No: WPS-SGN-WARWICK-PL01	