



general notes:
Do not scale from this drawing - use figured dimensions only. Unless otherwise noted all dimensions are given in millimetres.

All dimensions must be verified on site before the commencement of work or the fabrication of any item. Any discrepancies must be reported to the Architect.

All risks assessed to comply with the designers responsibility under the construction (design and management) regulations 2015.

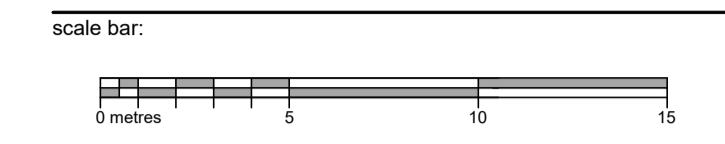


KEY:

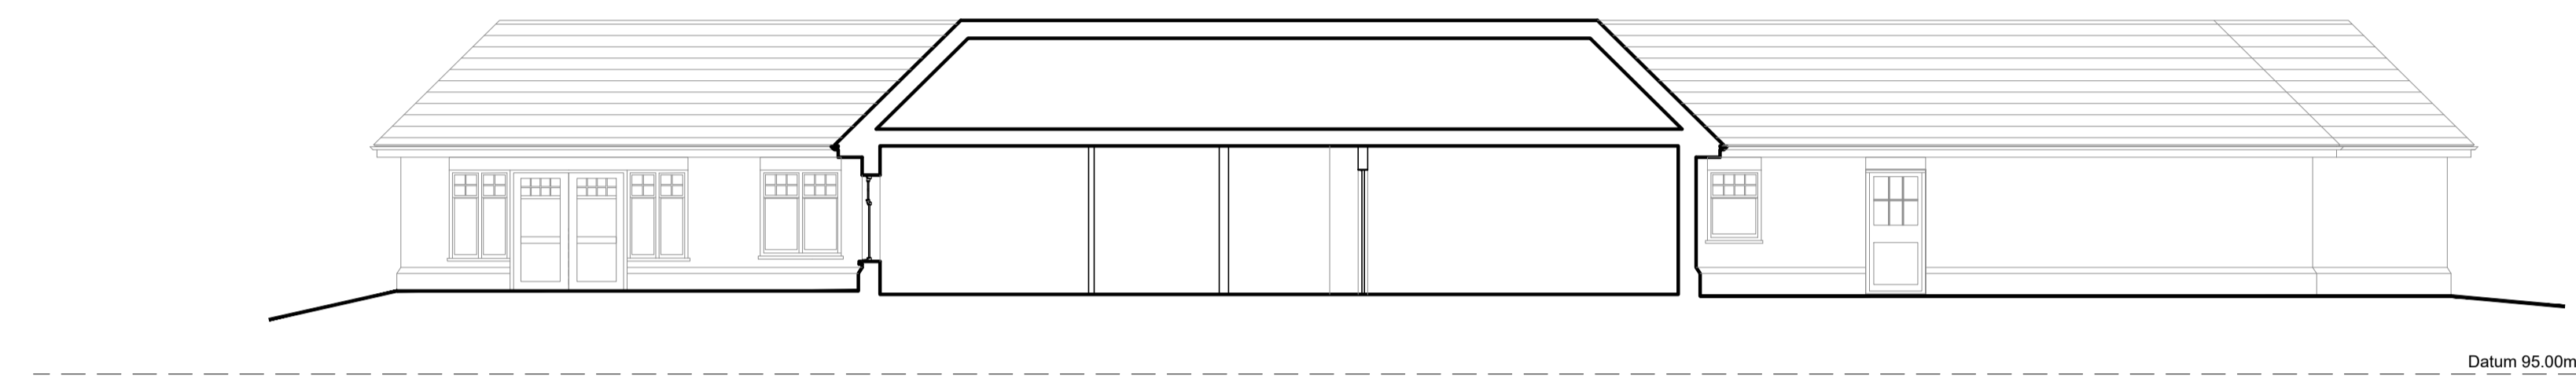


SECTION AA & ELEVATION

Datum 95.00m

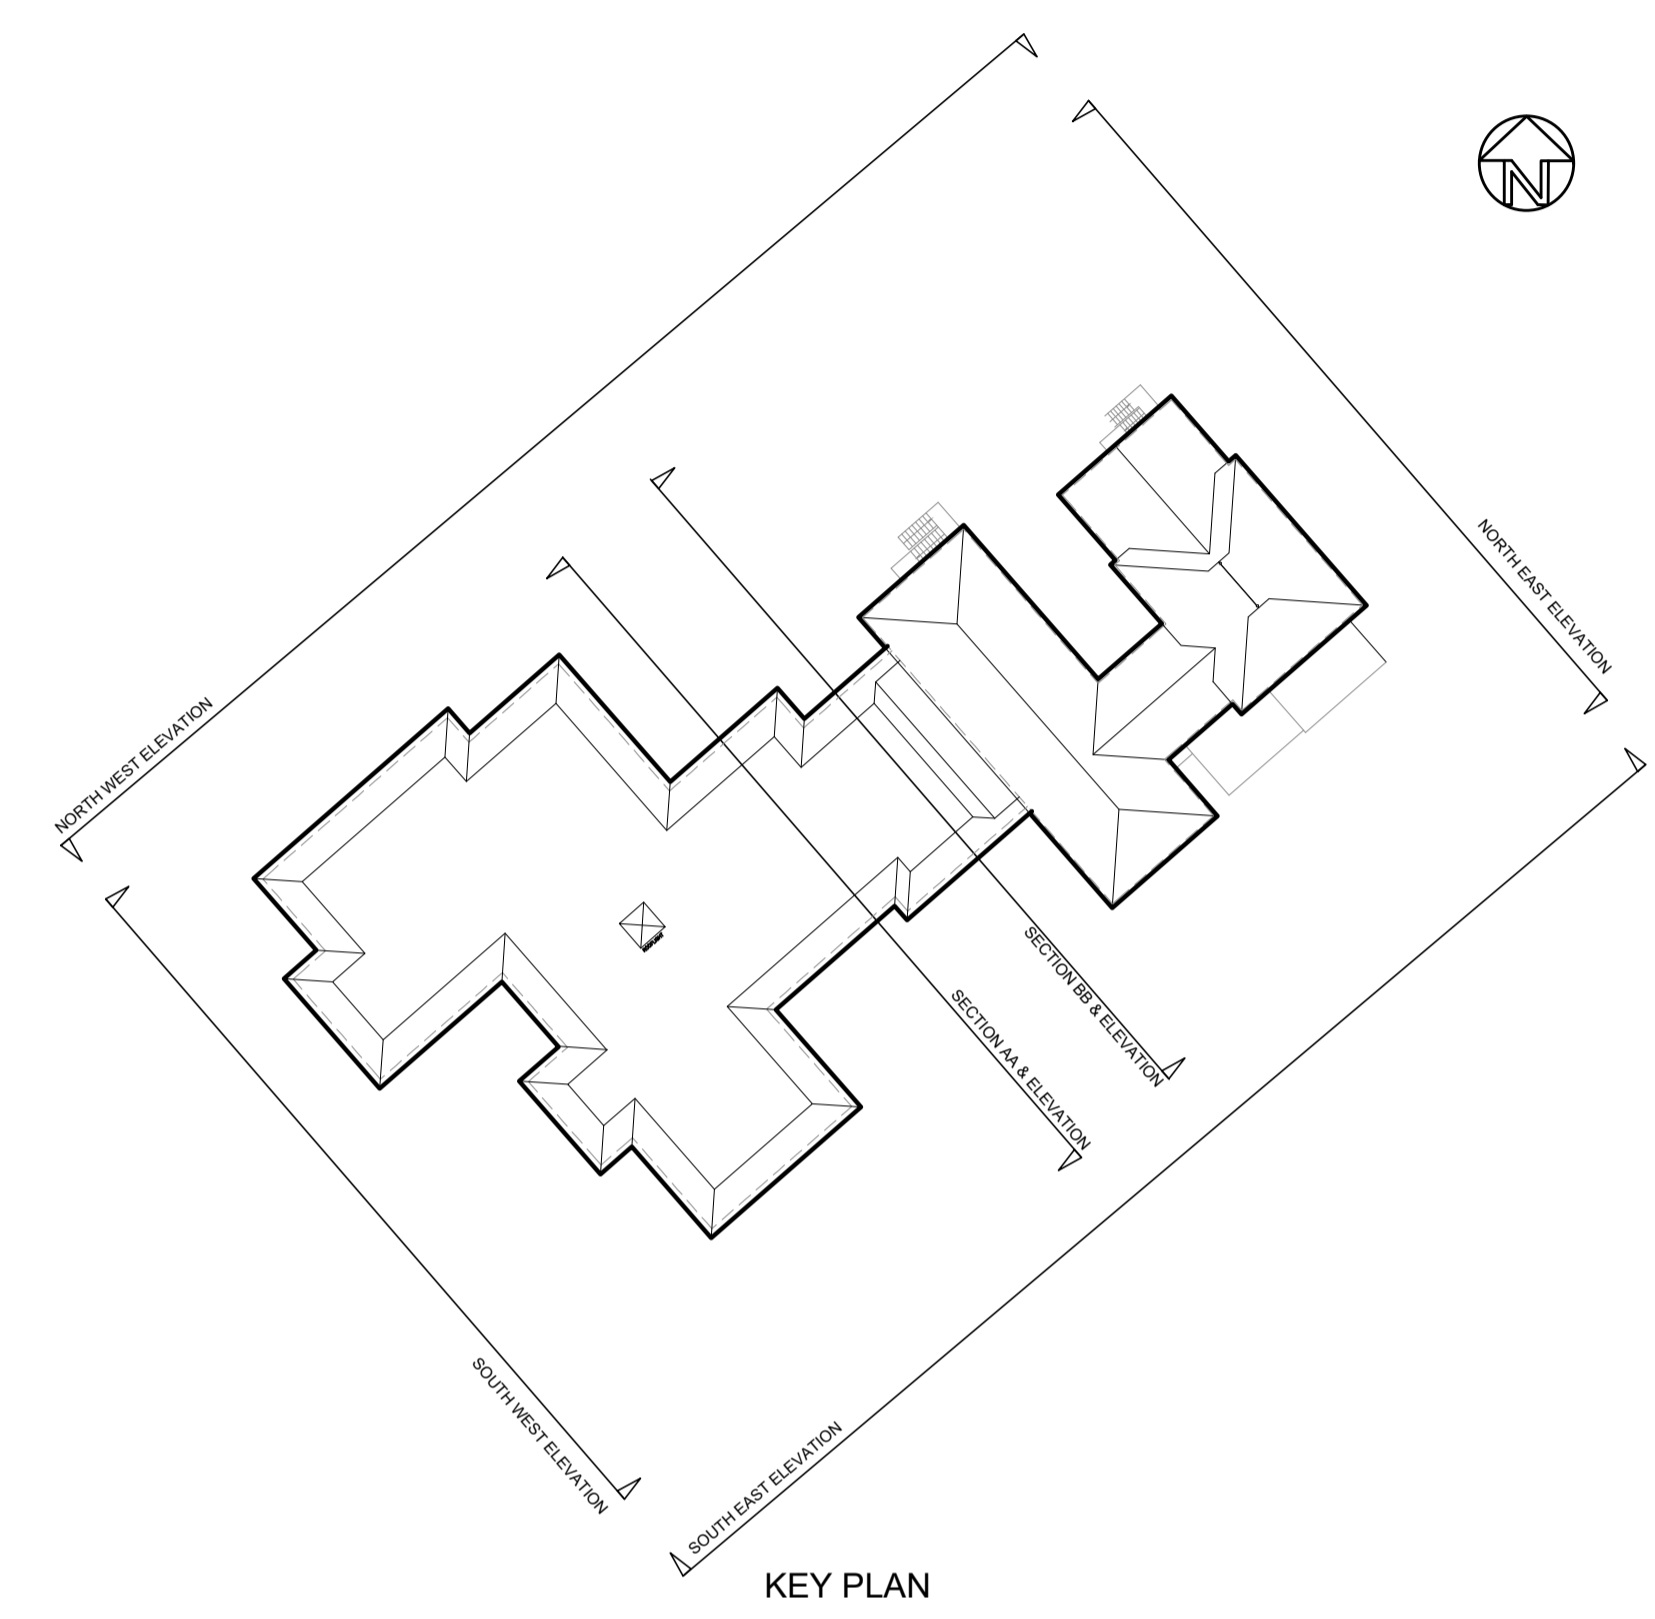

KEY PLAN

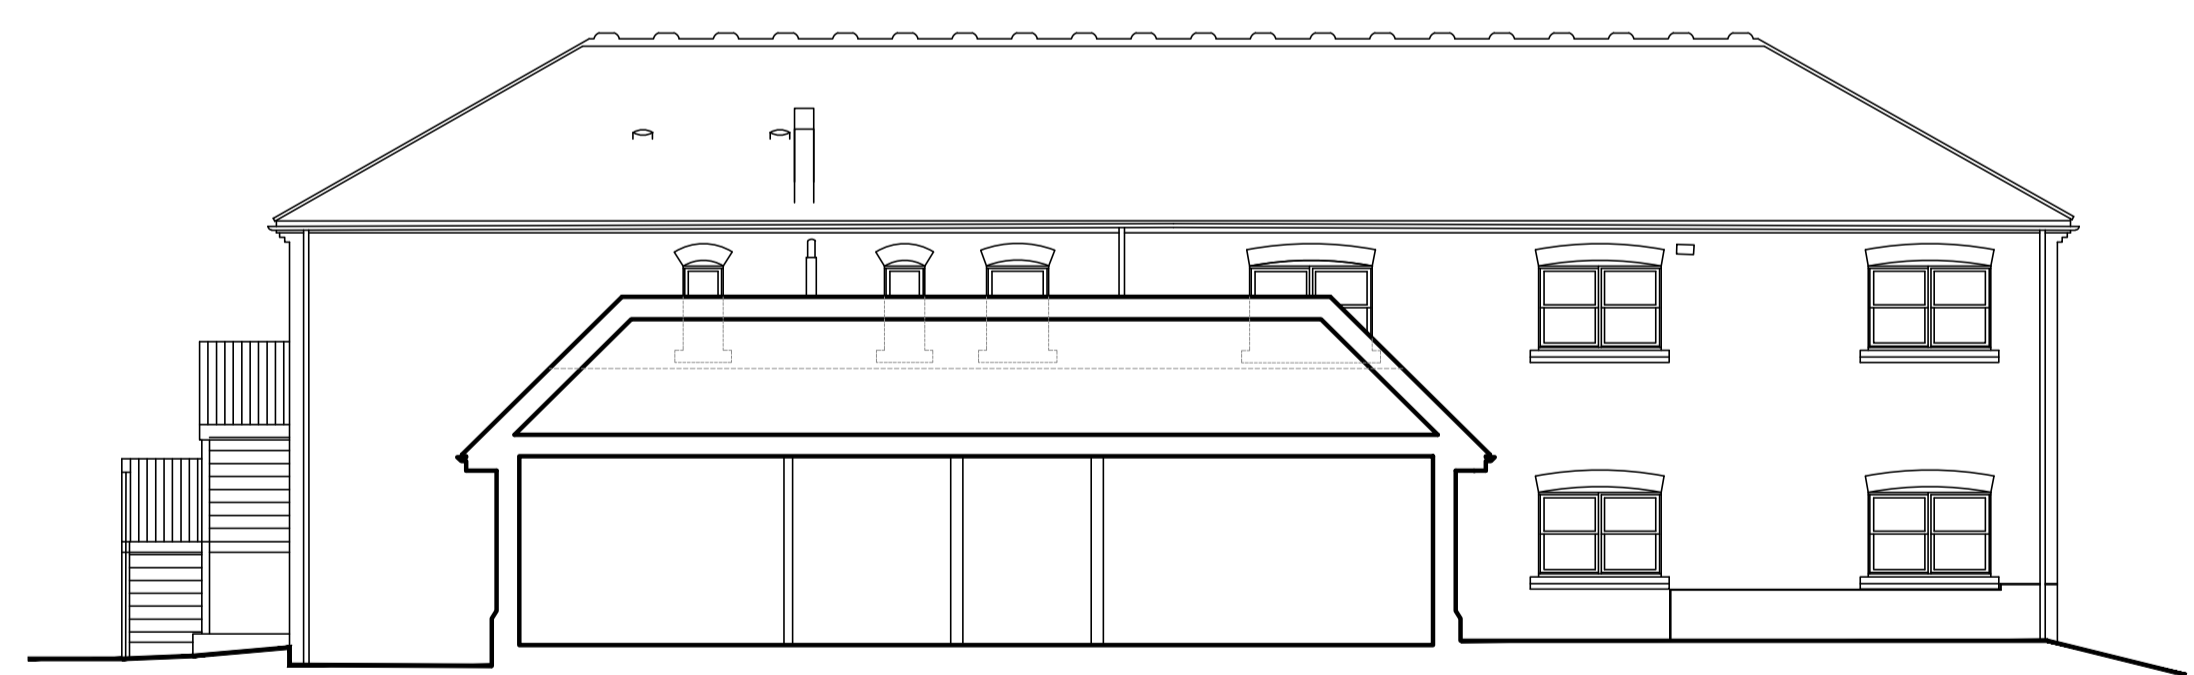

SECTION BB & ELEVATION

Datum 95.00m

rev: revision notes: by: date:

dwg status: **PLANNING**



Scurr Architects
85 Southdown Road
Harpenden
Hertfordshire
AL5 1PR
T: 01582 793999
email: scurrs@scurr.co.uk
www.scurr.co.uk

architects designers project managers

drawn by: BG	drawn date: APRIL 2021	checked/approved:	scale: 1:100@A1
-----------------	---------------------------	-------------------	--------------------

project title:
**MANDEVILLE GRANGE
CARE HOME
AYLESBURY HP21 9PB**

dwg title:
**SECTION AA & SECTION BB
& ELEVATIONS AS PROPOSED**

dwg no: 7970-PL-022	rev:
-------------------------------	------