




**Existing Site Plan**  
1 : 500

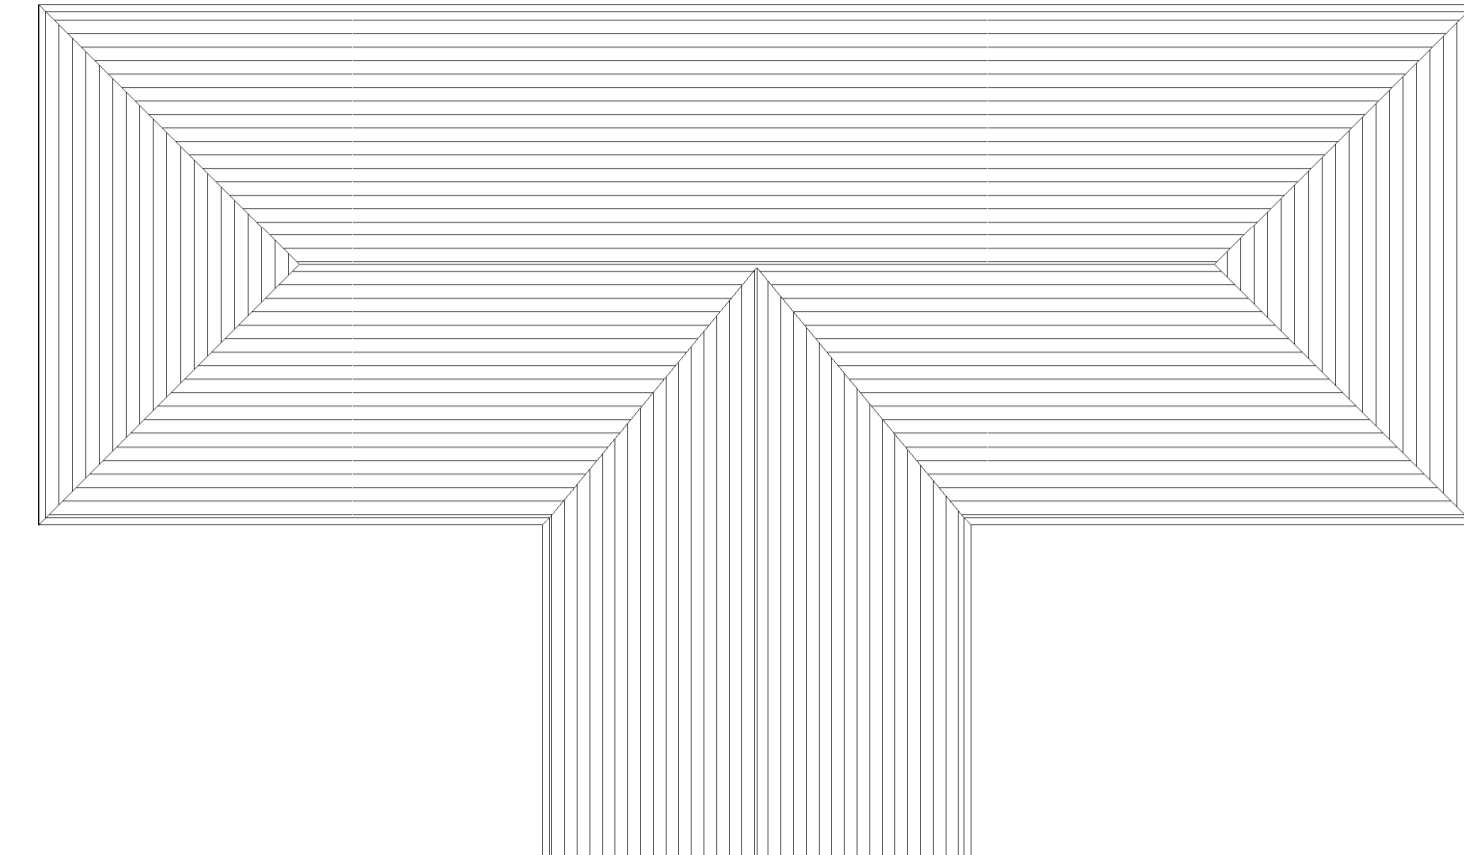


**Existing Roof Plan**  
1 : 100

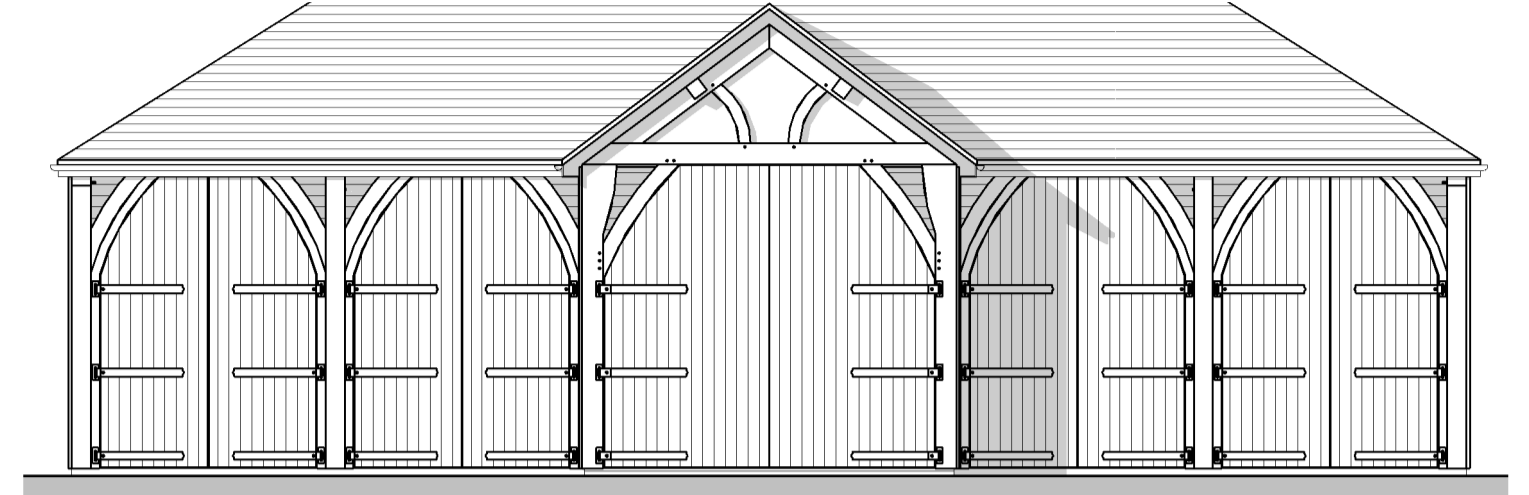


**Elevation Front Elevation (South East)**  
1 : 100

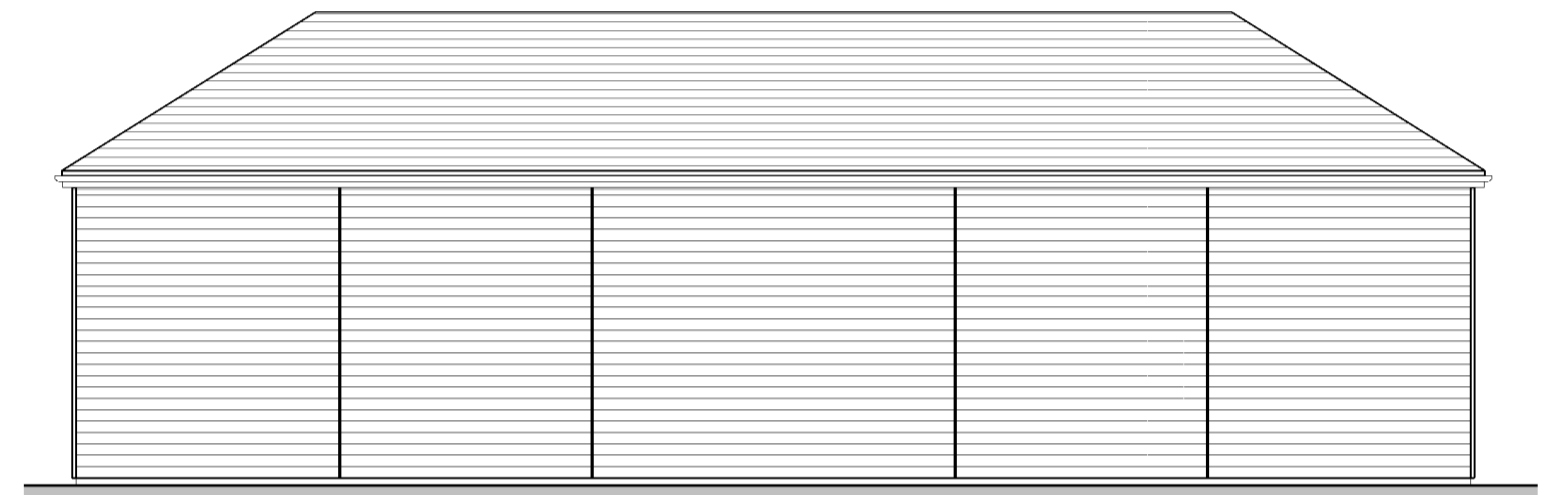


**Existing Rear Elevation (North West)**  
1 : 100

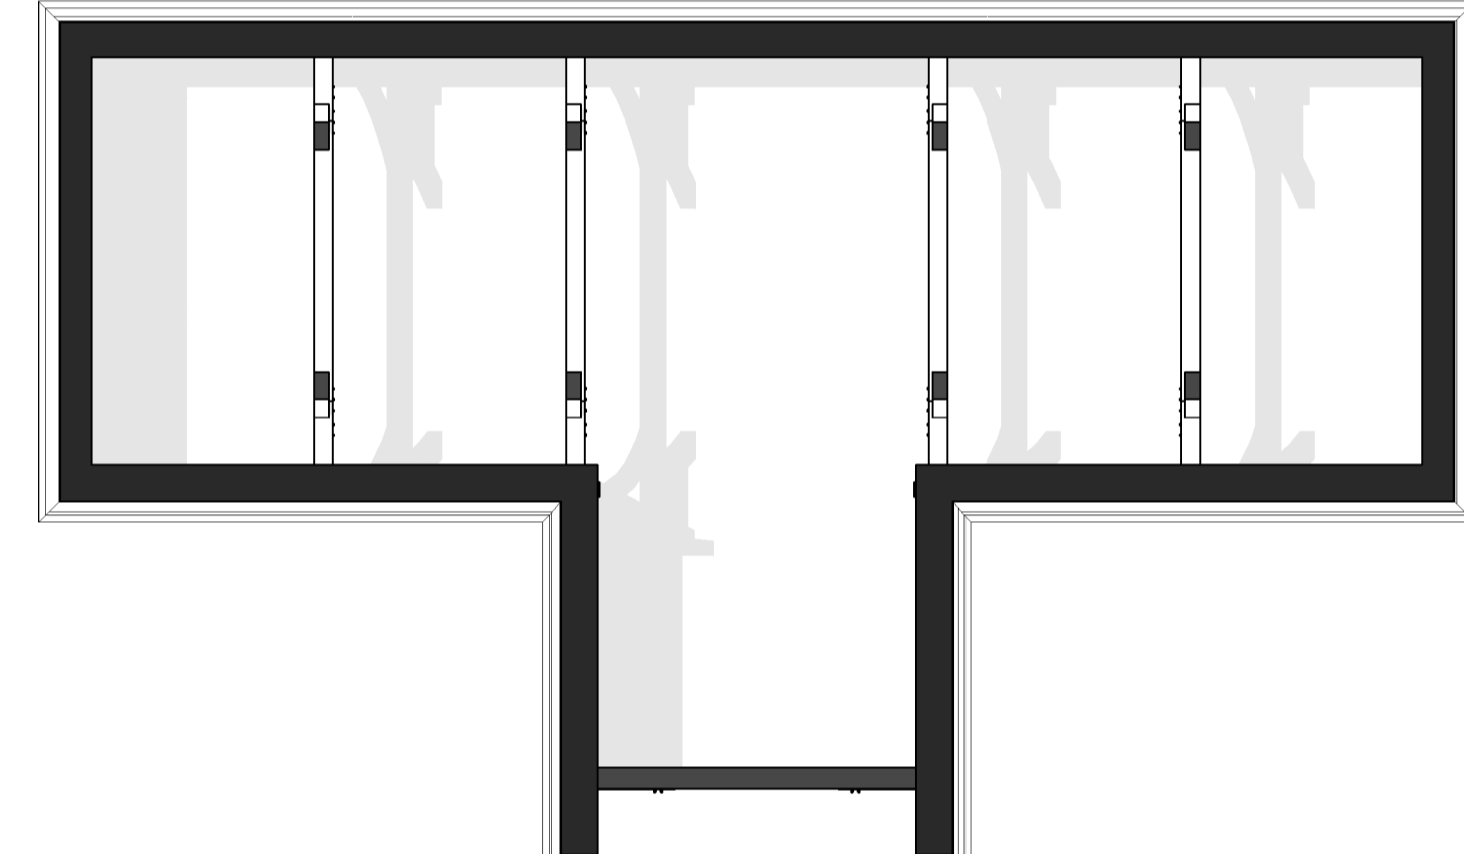


**Existing First Floor Plan**  
1 : 100

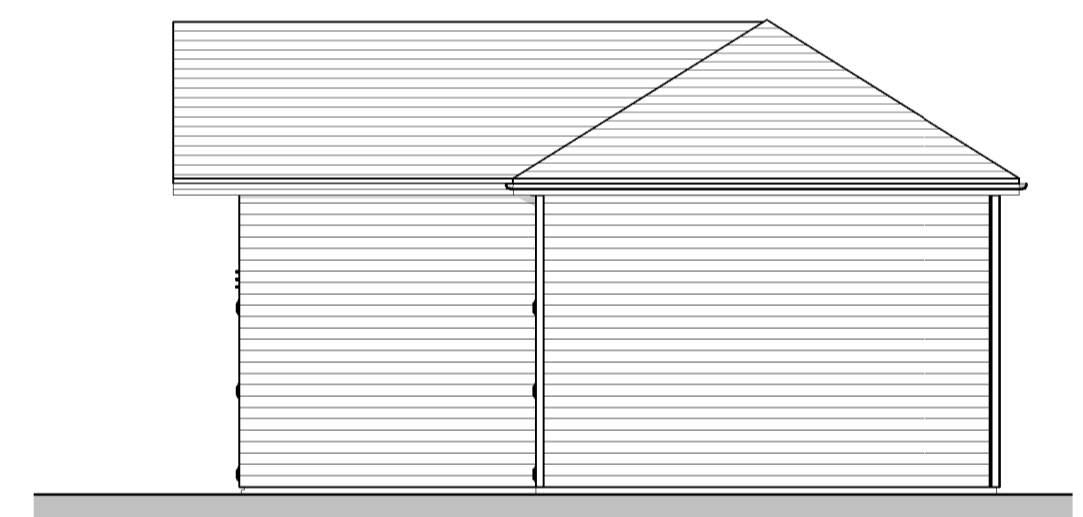

**Existing Side Elevation (North East)**  
1 : 100

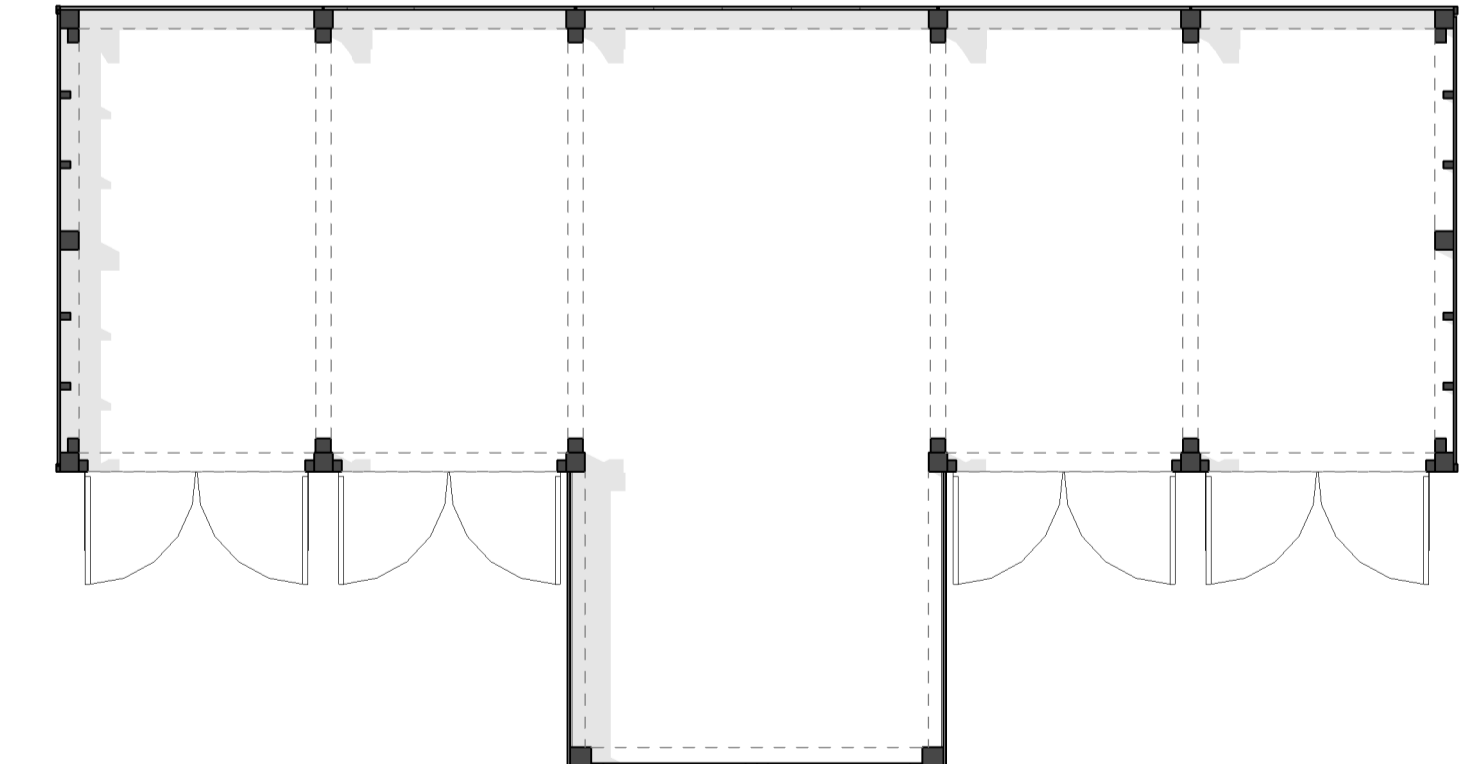

**Existing Ground Floor Plan**  
1 : 100

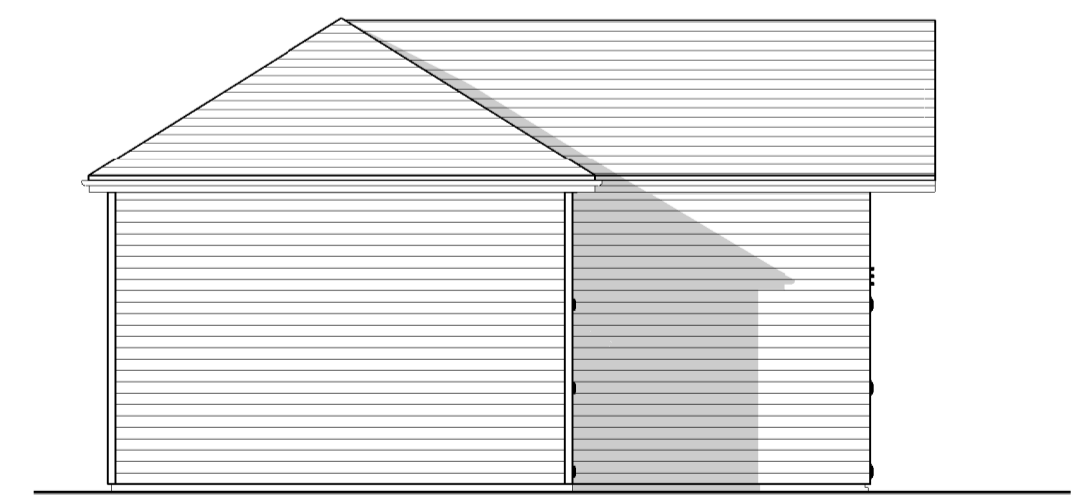

**Existing Side Elevation (South West)**  
1 : 100