



Grey Barn, Silver Street, Benniworth LN8 6JR - Proposed 20m x 40m menage

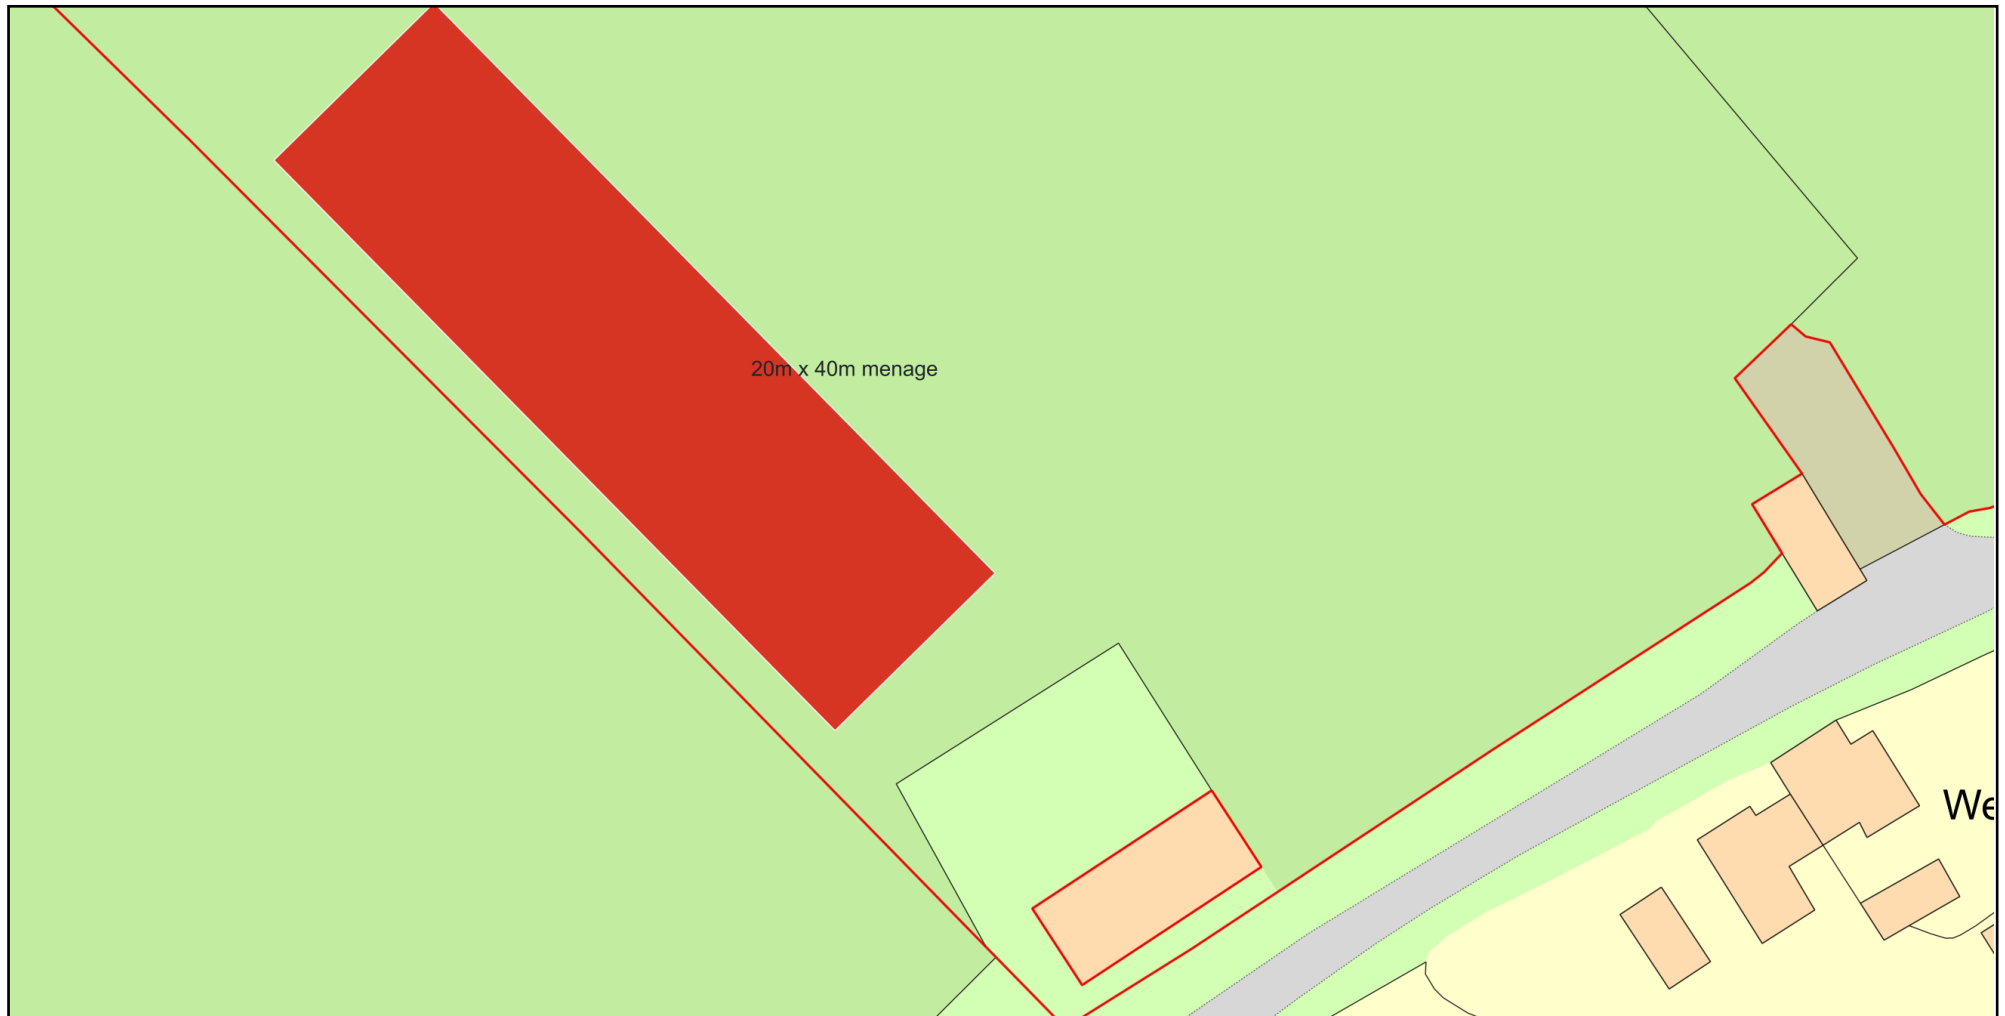

20m x 40m menage

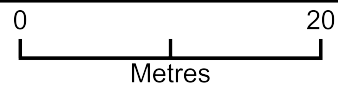

Plan Produced for: Mr and Mrs Hughes-Jones

Date Produced: 20 May 2021

Plan Reference Number: TQRQM21140100715748

Scale: 1:500 @ A4

© Crown copyright and database rights 2021 OS 100042766

