




NOTE: All drawings to be read in conjunction with the Technical Specification, Construction Notes, Construction Details, Consultant, Manufacture and Specialist drawings. This drawing is copyrighted

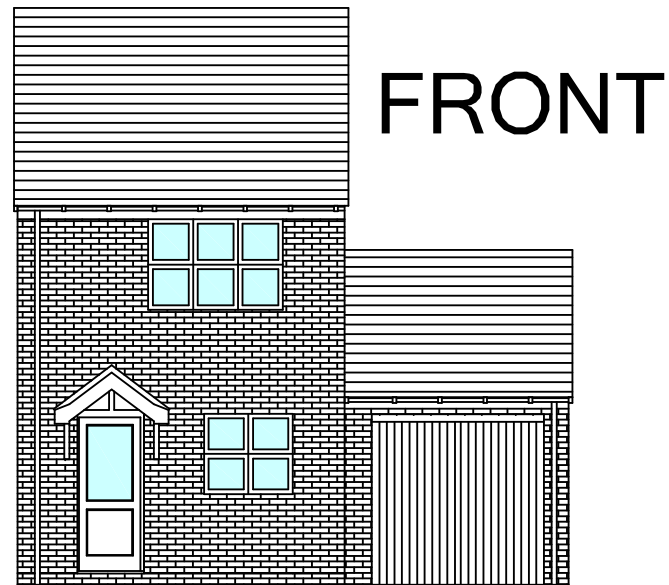

FRONT

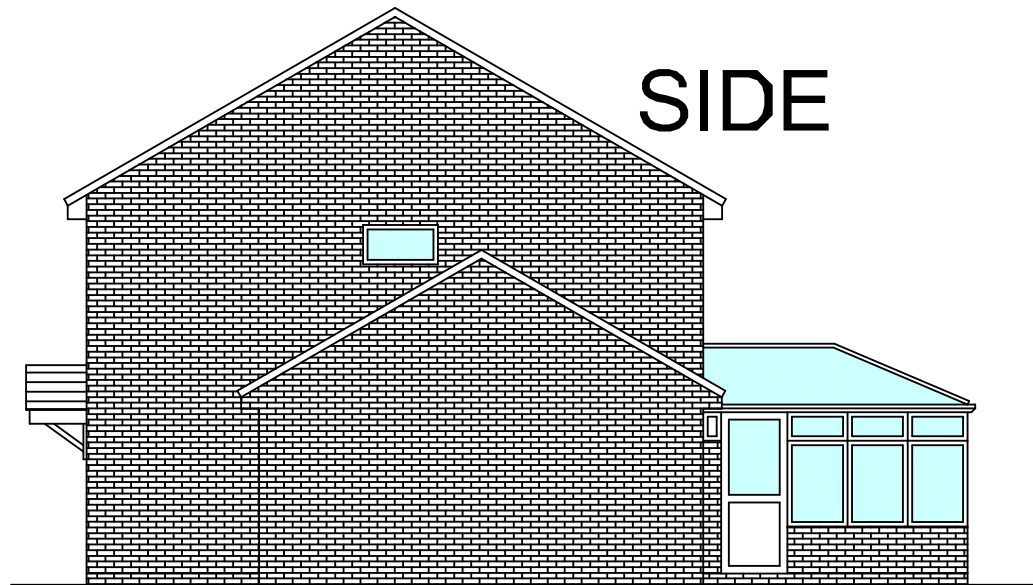


SIDE


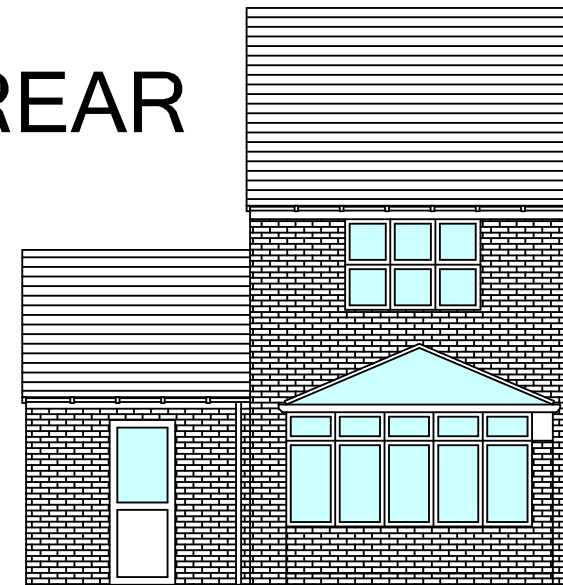


REAR

EXISTING

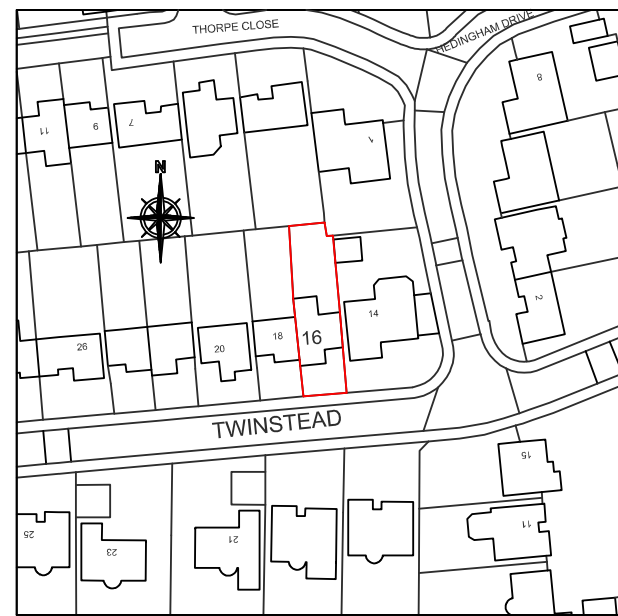

LOCATION PLAN
1:1250

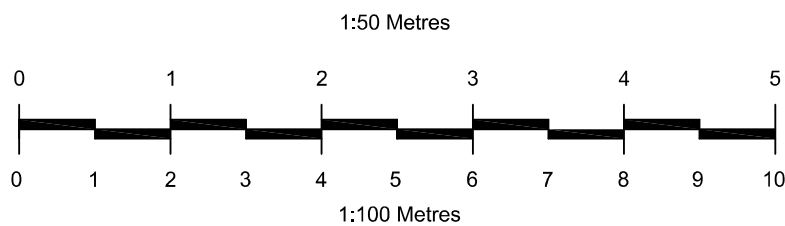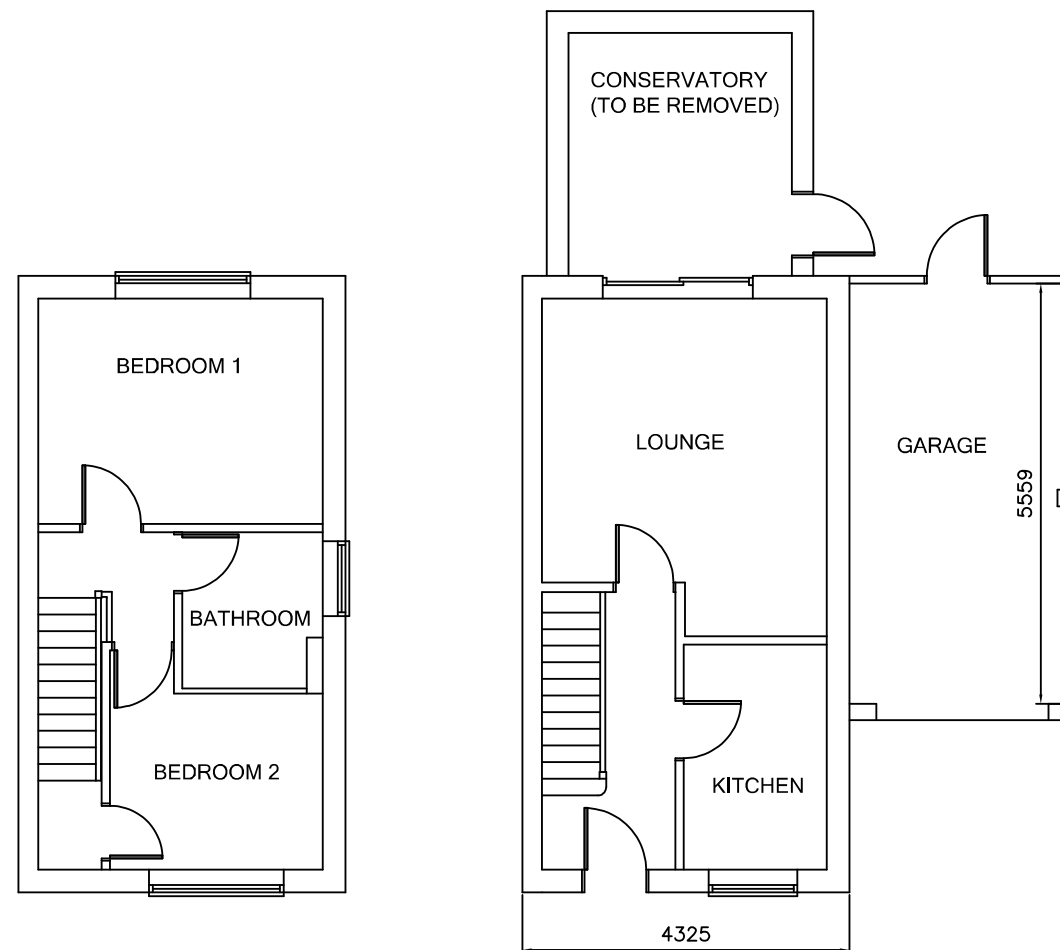

PROJECT
PART 2 STOREY PART SINGLE SIDE AND REAR
16 TWINSTEAD
WICKFORD
ESSEX SS12 9QN
DRAWING:
EXISTING

SCALE: 1:50 & 1:100 @ A3 DATE: MAY 2021
DRAWING NO: 101 REV. NO: 0

REVISION	REASON	DATE

THIS DRAWING IS A COPYRIGHT
All dimensions to be checked on site or in the workshop before work commences. Only figured dimensions to be worked to. If in doubt, ask.