

DW

# PLANNING NOTICE

**Town and Country Planning Act 1990  
The Town and Country Planning (Development Management Procedure)  
(England) Order 2015**

Reference: PF/21/0623  
Location: Home Farm House, The Street, Helhoughton, Fakenham, Norfolk, NR21  
7BL  
Proposal: Change of outbuilding to cookery school  
Applicant: Mr G Hunter  
Ward: The Raynhams

The proposed development lies within a Conservation Area designated under s.69 of the Planning (Listed Buildings and Conservation Areas) Act 1990


The application and all supporting information can be viewed at any time on the Council's website at [www.north-norfolk.gov.uk](http://www.north-norfolk.gov.uk)

If for any reason you are not able to access the Council's website to view the application please email [planning@north-norfolk.gov.uk](mailto:planning@north-norfolk.gov.uk) or call 01263 513811 to discuss how we can provide you with alternative access to the documentation.

Representations about this application can be made via our website, Email or by post.

**Please do not remove this notice before this date:**


14/04/21

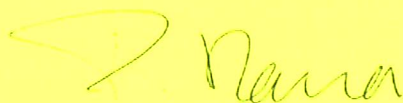

Mr Phillip Rowson  
(Head of Planning)

Date Posted:


24/03/21

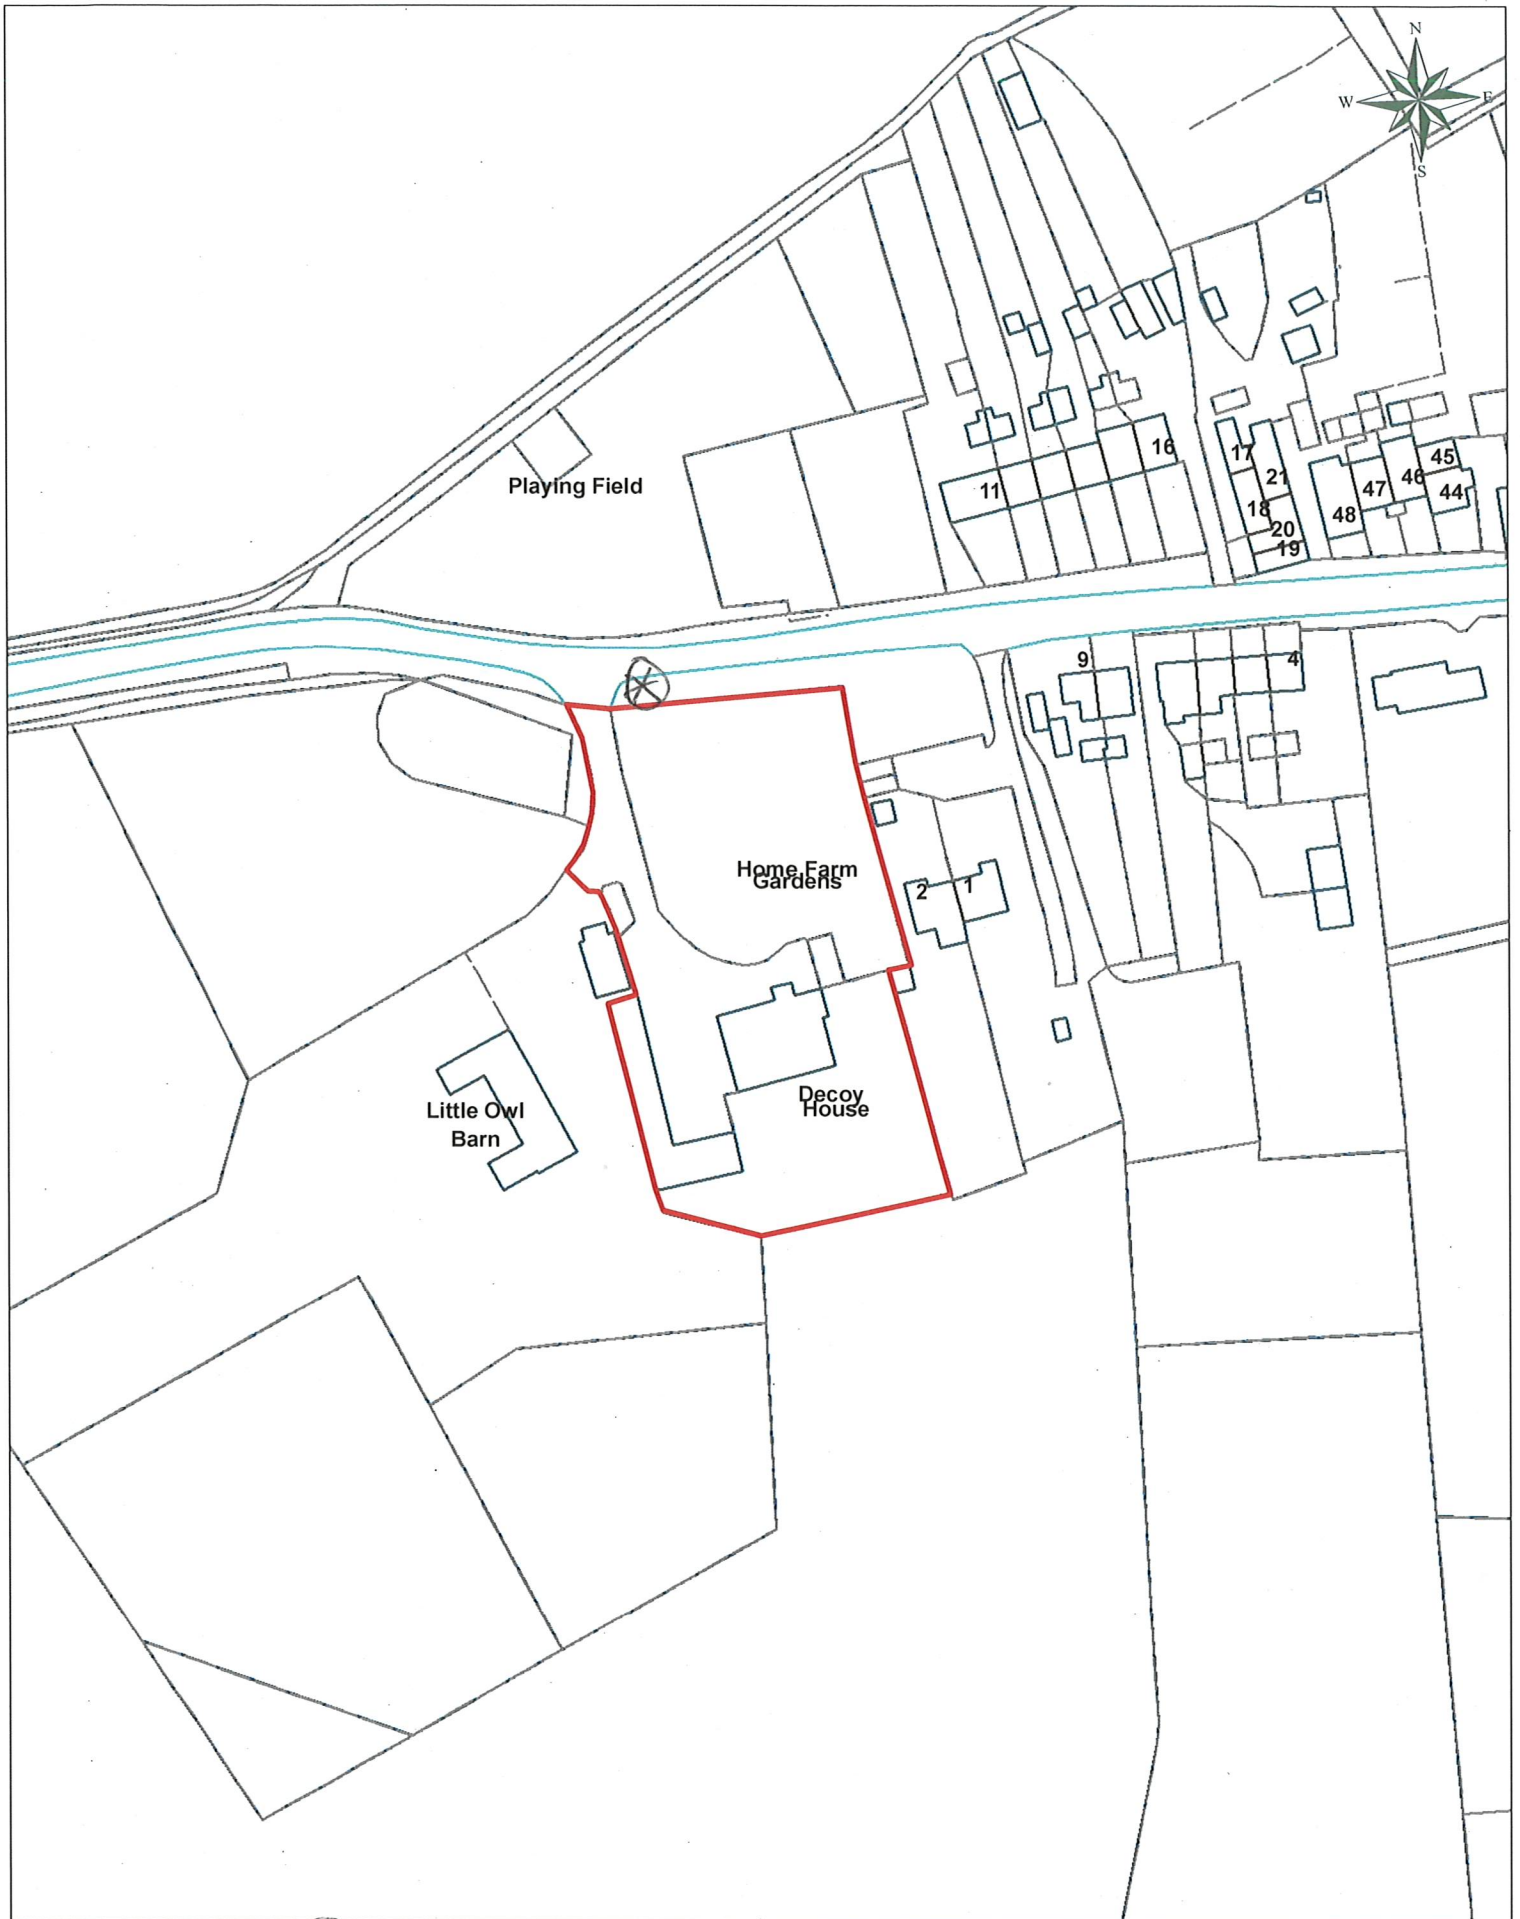

⊗ Home Dw 24/03/21

PF/21/0623 Helhoughton

North Norfolk District Council  
 Council Offices, Holt Road, Cromer, Norfolk, NR27 9EN  
 Tel: 0126513811 Fax: 01263515042

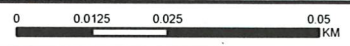

© Crown Copyright  
 and database right  
 2020  
 Ordnance Survey  
 1000018623  
 Aerial Photos  
 ©Getmapping plc

