





NORTH ELEVATION .

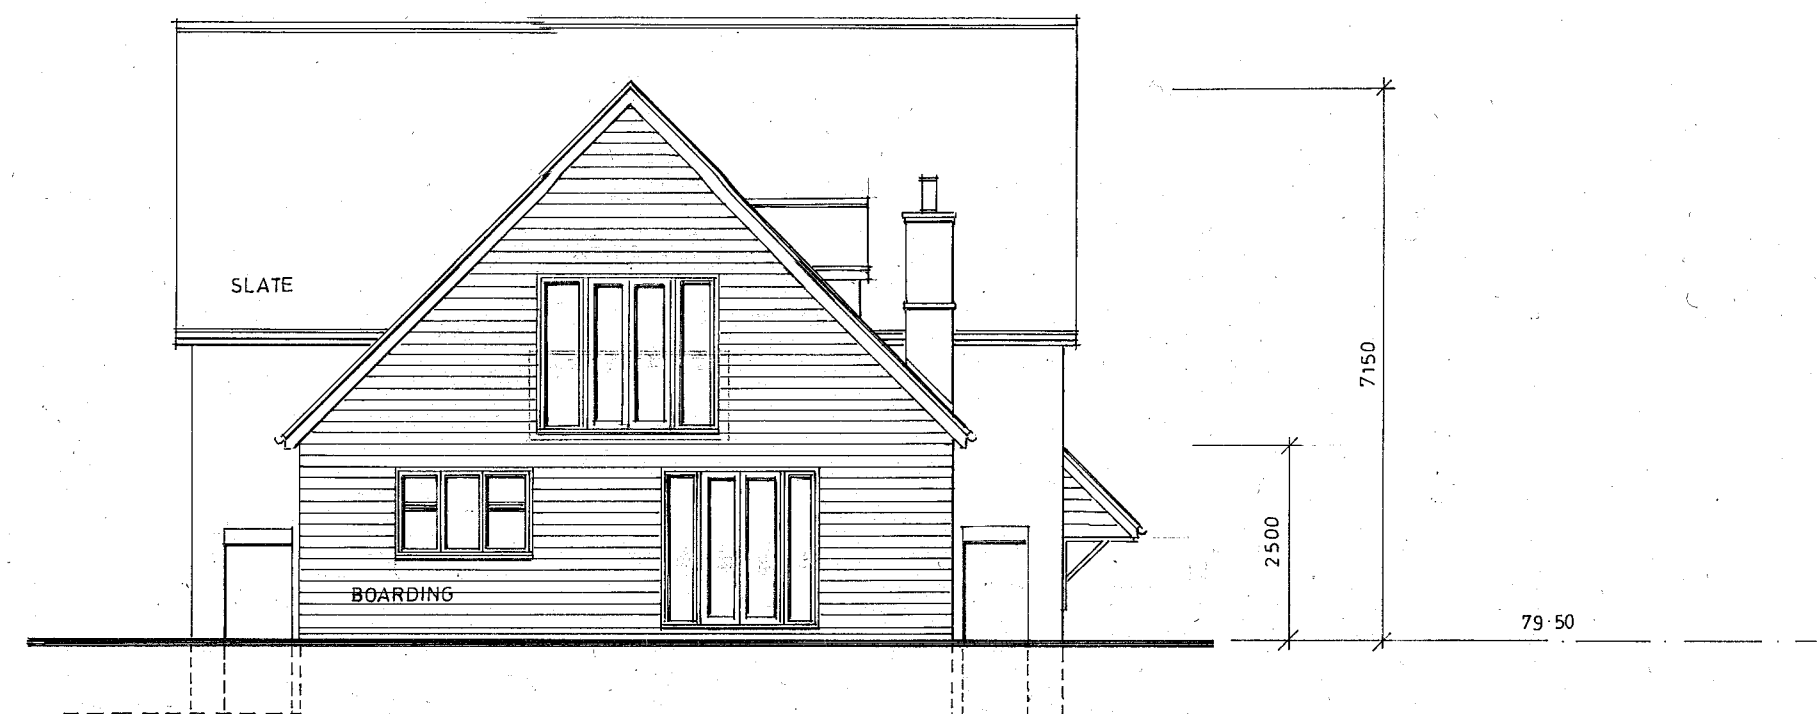


WEST .

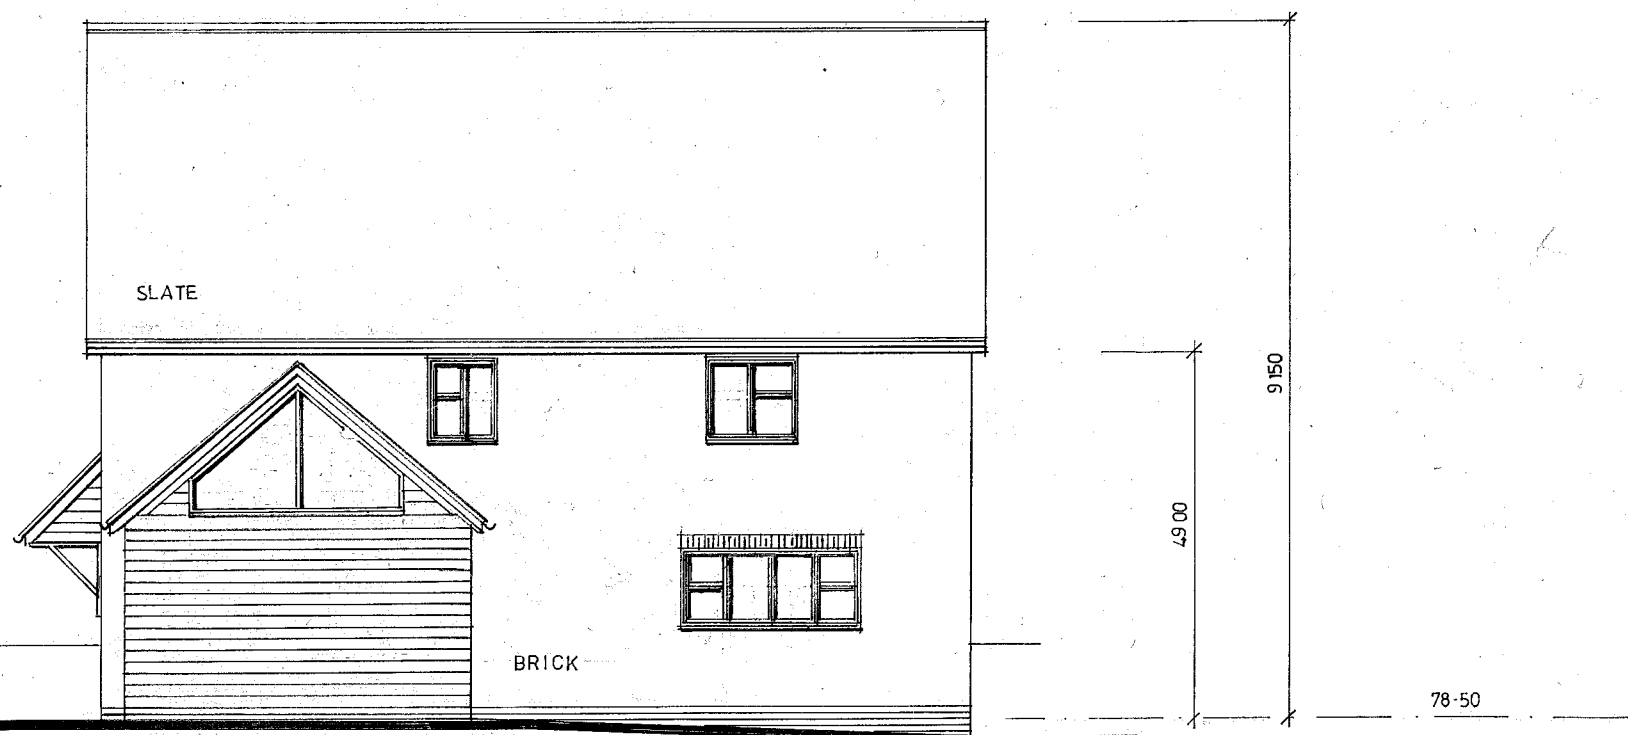

EAST .




SOUTH .

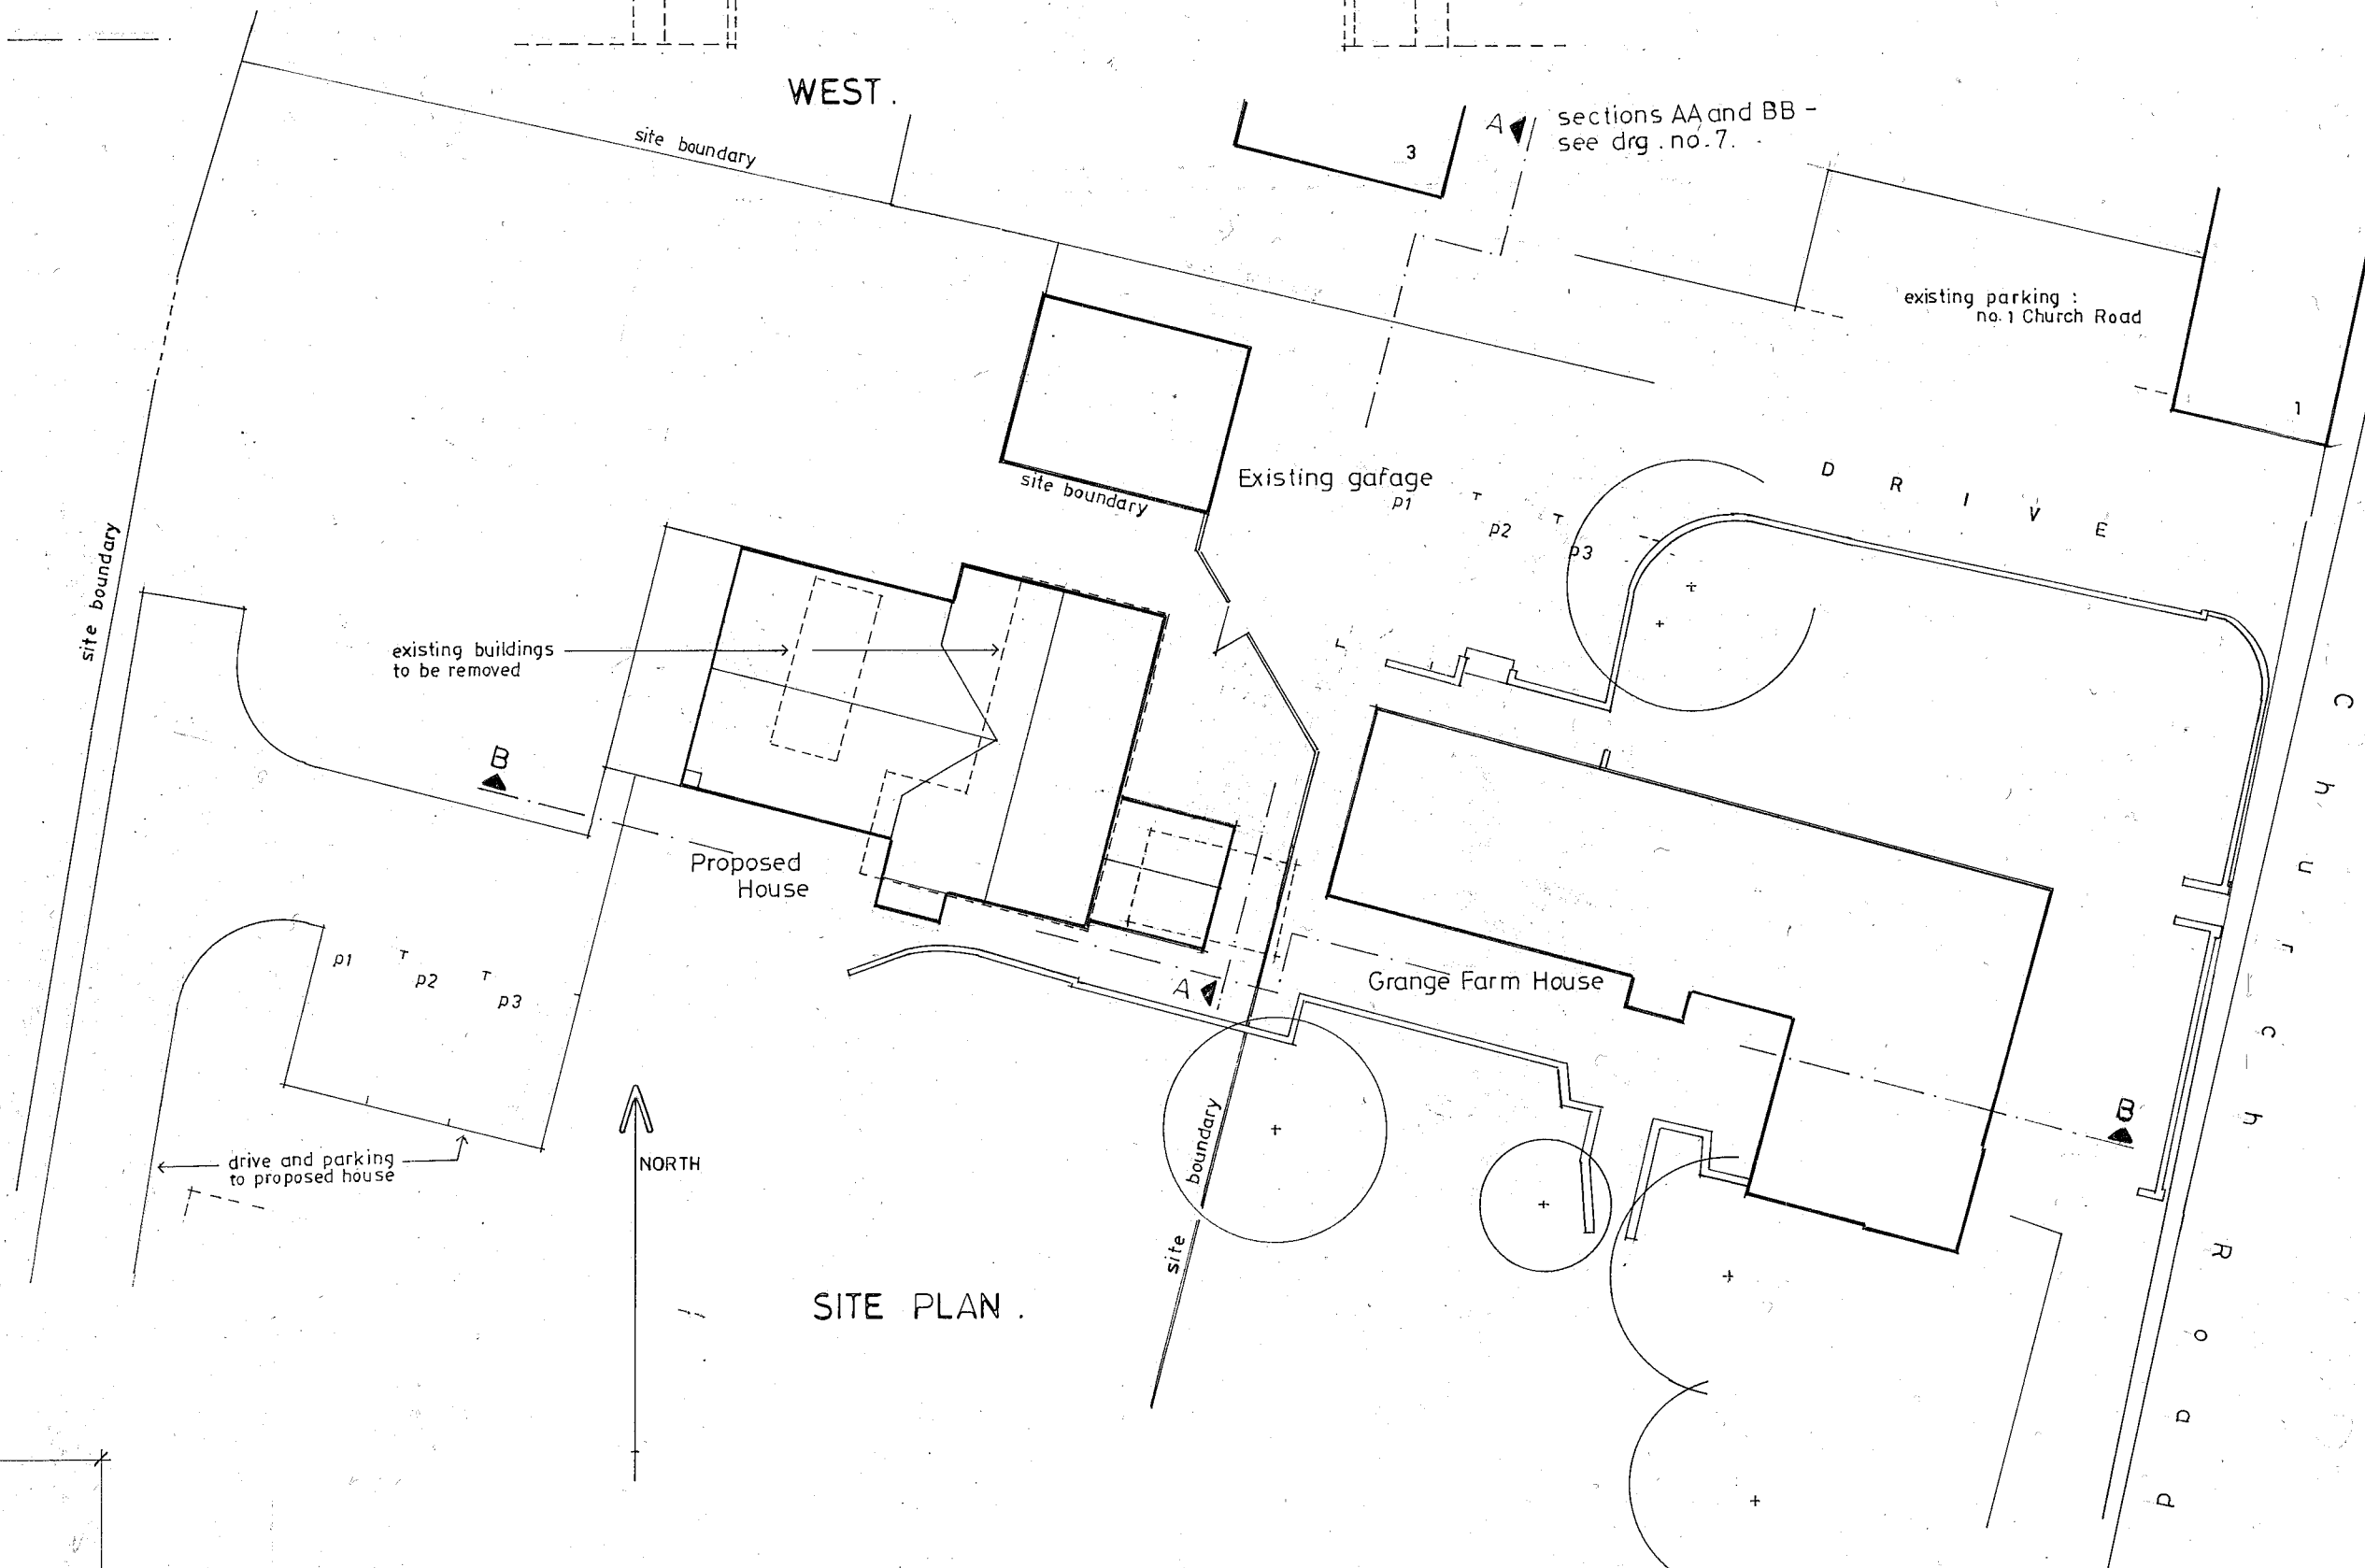

SITE PLAN .



Elevation 1:100 at A2 .

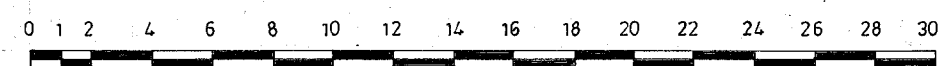

Site Plan 1:250 at A2 .

**Marric Chartered Surveyors .**

Proposed house to rear of  
Grange Farm House , Hargrave .  
Elevations and Site Plan .  
Job N° 20/43 . Drg . N° 6 rev. 2 .  
June 2020 .