


SECTION AA .

Section lines AA and BB -
see drg . no . 6 rev . 2 .

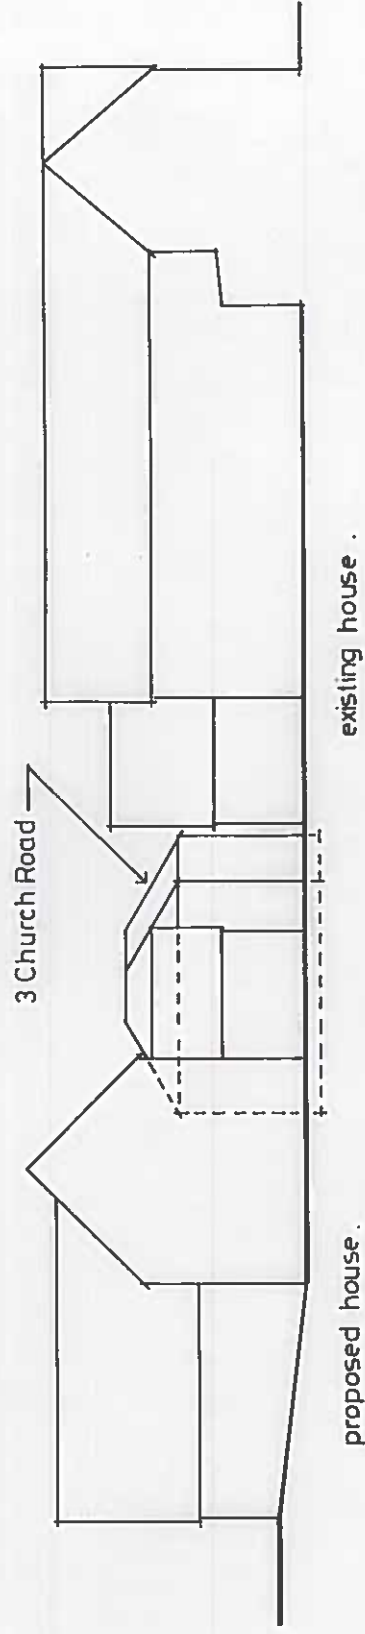

SECTION BB .



1:250 at A3 .

Marric Chartered Surveyors

Proposed house to rear of
Grange Farm House , Hargrave .
Site Sections AA and BB .
Job No . 20 / 43 . Drg . No . 7 .
March 2021 .