


Notes:

- 1.Plans issued for planning purposes only & not to be used for construction
- 2.Internal layout is indicative only.
- 3.All measurements must be checked on site prior to commencement of works.
- 4.All measurements are in meters & are approximate
- 5.It is the homeowners responsibility to ensure the appropriate Local Authority permissions are in place prior to commencement of the build
- 6.It is the homeowners responsibility to check if Party Wall Agreement or build over agreement is required and to ensure that, these are in place prior to commencement of the build.
- 7.It is the homeowners responsibility to meet any HSE obligations under construction (design and Management) Regulations 2015(cdm2015)
- 8.The external facing materials shall match those used on the existing building as near as possible unless otherwise stated.

Lansdale, New Road, Cranbrook, Kent, TN17 3LE

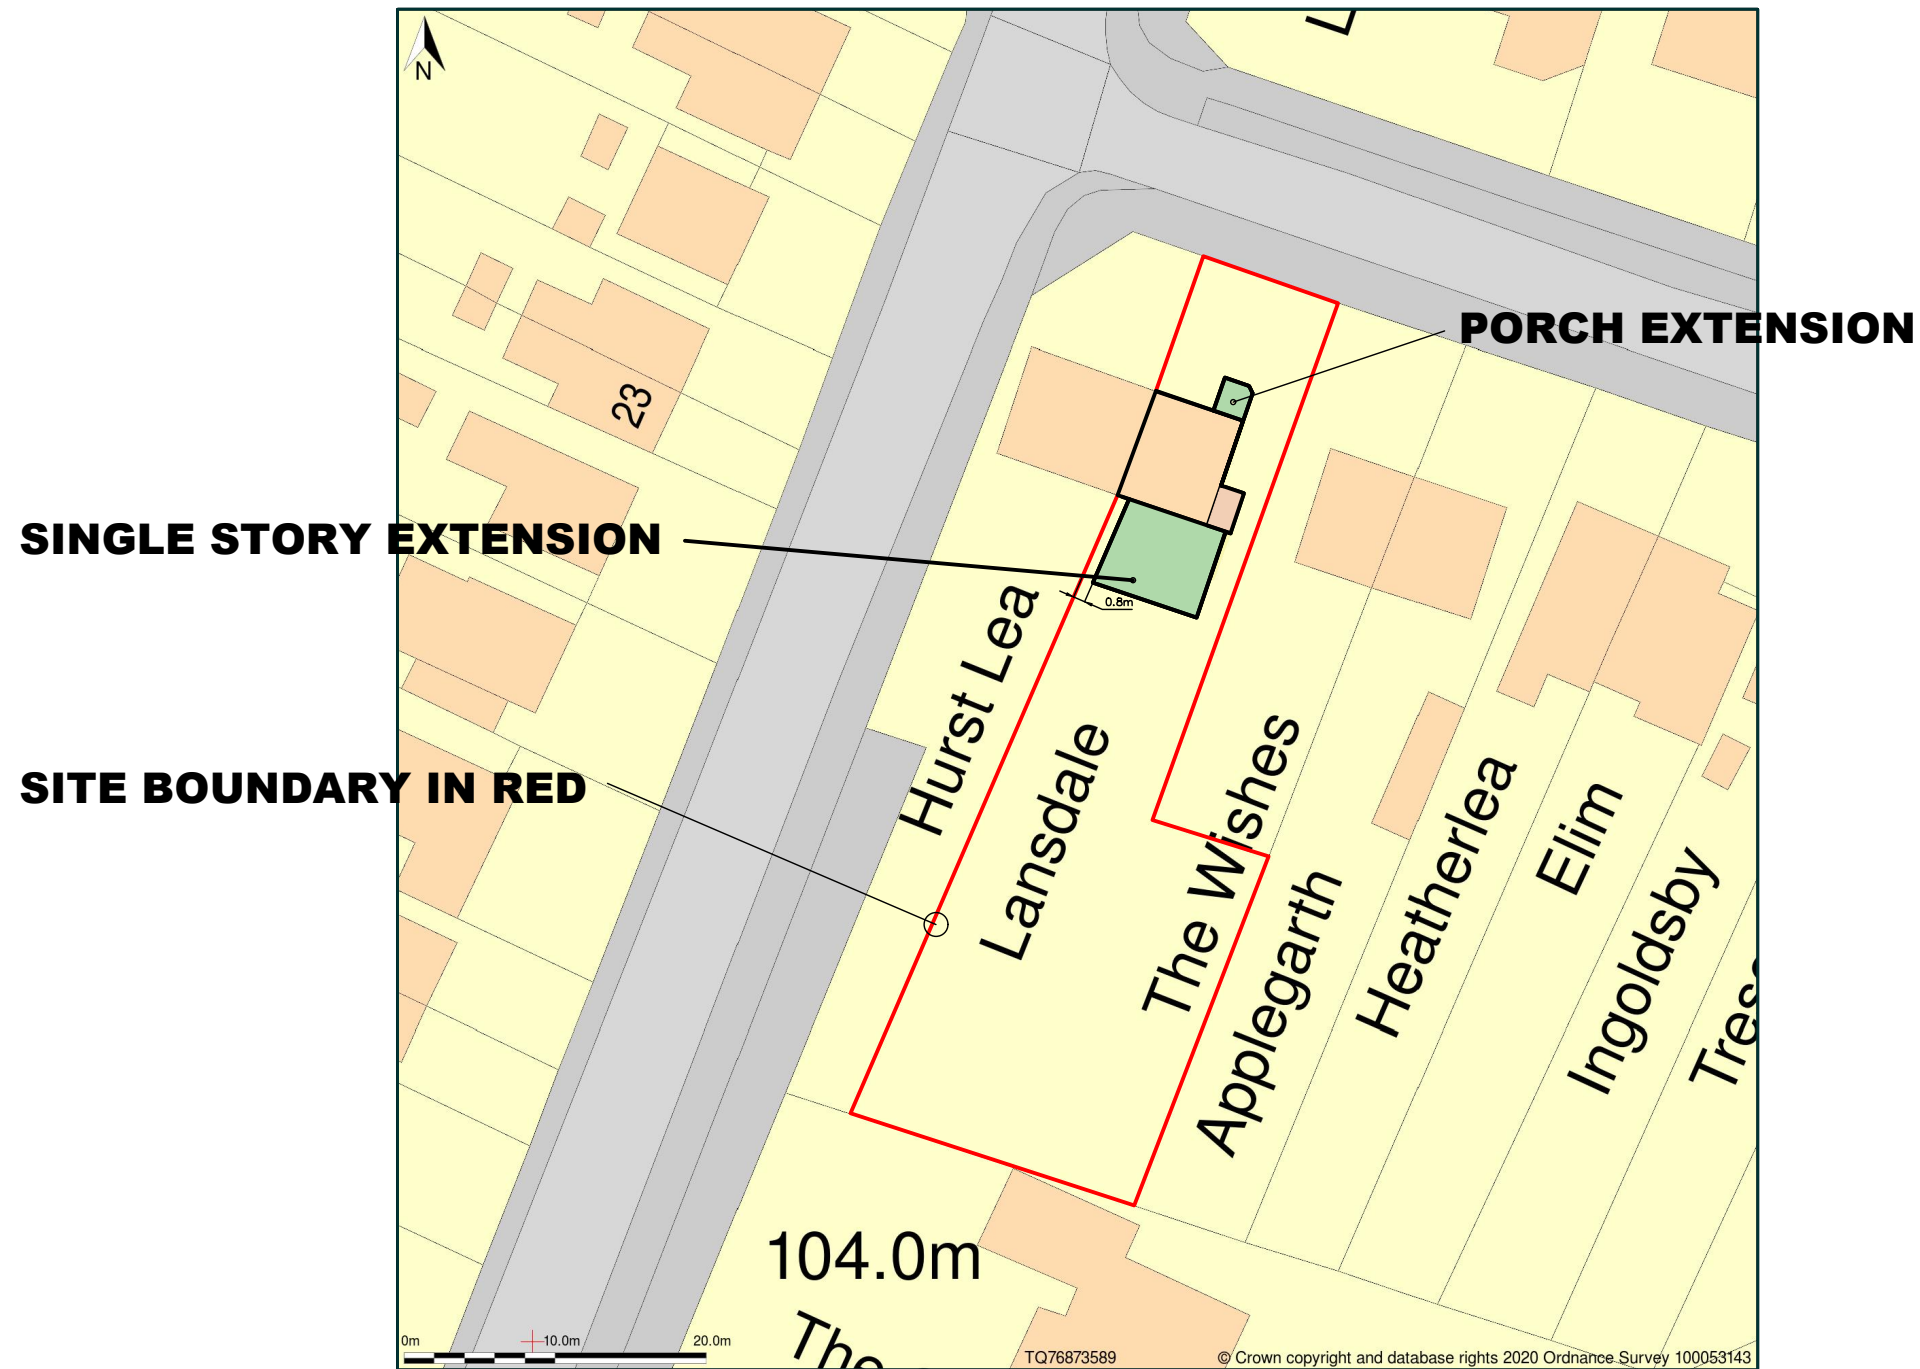

B	DIMENSION TO EXTENSION ADDED	m:	05/05/21
A	revised for proposed extensions	m:	04/05/21
REV:	DESCRIPTION:	BY:	DATE:
STATUS: DRAWING FOR PLANNING ONLY			


Martin Kenward Design
 Wild Wood
 Station Road, Northiam
 Telephone: 01 797 253947
 Mob:07717373865
 email:martinkenward123@gmail.com
 www.martinkenwarddesign.com

**CLIENT: Mrs.K. Jelly
Lansdale
New Road
Cranbrook
TN17 3LE**

TITLE: PROPOSED BLOCK PLAN			
SCALE AT A3: 1:500 @ A3	DATE: 23/07/2020	DRAWN: M.J.K	CHECKED:
PROJECT NO: PL2151	DRAWING NO: /08	REVISION: B	

Block Plan shows area bounded by: 576827.75, 135853.77 576917.75, 135943.77 (at a scale of 1:500), OSGridRef: TQ76873589. The representation of a road, track or path is no evidence of a right of way. The representation of features as lines is no evidence of a property boundary.

Produced on 7th Jan 2020 from the Ordnance Survey National Geographic Database and incorporating surveyed revision available at this date. Reproduction in whole or part is prohibited without the prior permission of Ordnance Survey. © Crown copyright 2020. Supplied by www.buyaplan.co.uk a licensed Ordnance Survey partner (100053143). Unique plan reference: #00483117-F862DB

Ordnance Survey and the OS Symbol are registered trademarks of Ordnance Survey, the national mapping agency of Great Britain. Buy A Plan logo, pdf design and the www.buyaplan.co.uk website are Copyright © Pass Inc Ltd 2020