



The Contractor is to check all dimensions on site and report any discrepancies to the Contract Administrator. This drawing is to be read in conjunction with all other standard documentation. Dimensions are not to be scaled from this drawing.

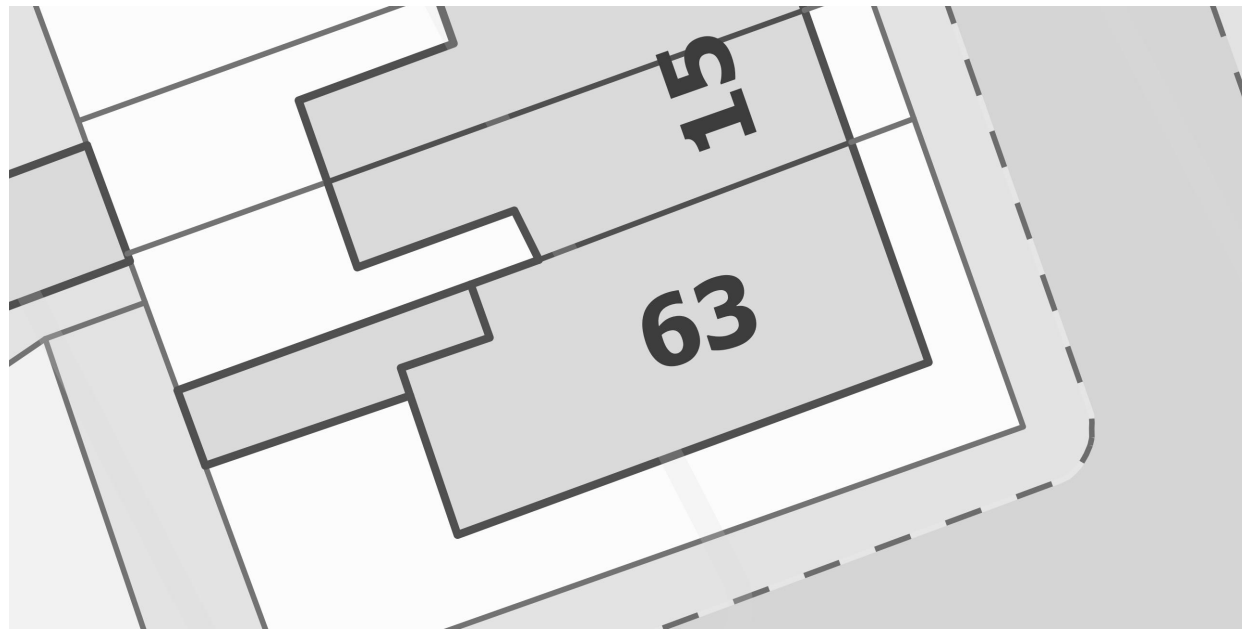

EXISTING BLOCK PLAN - SCALE 1:200

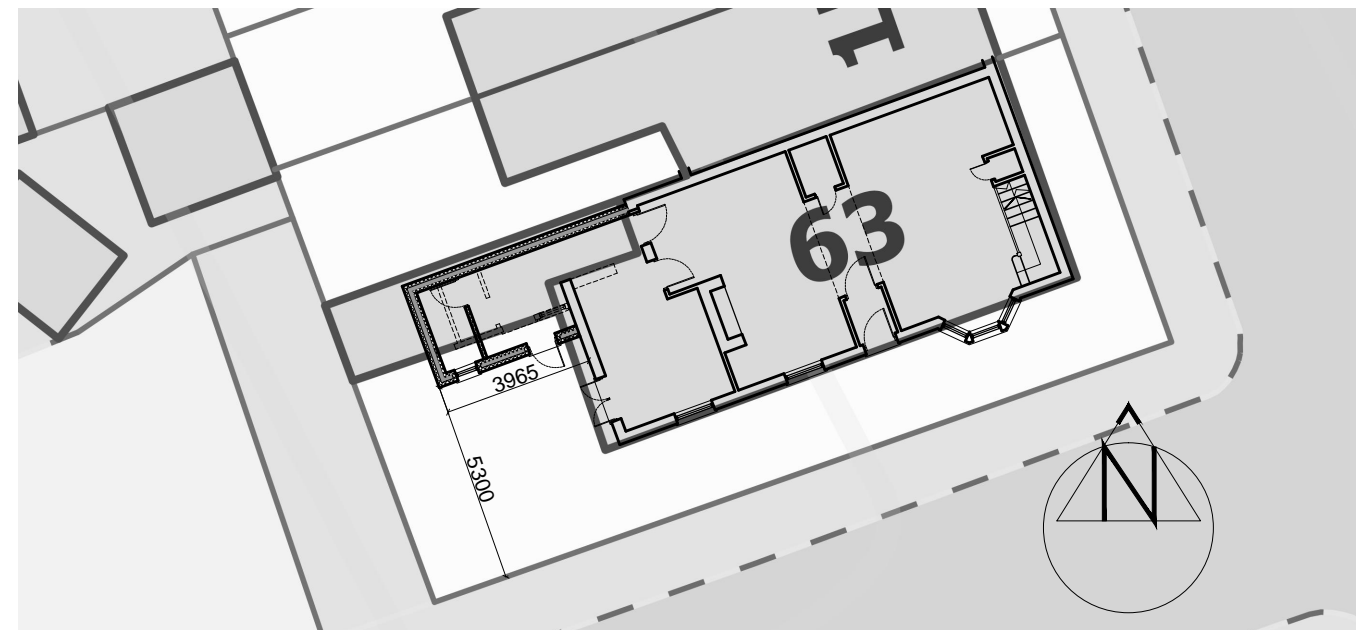

PROPOSED BLOCK PLAN - SCALE 1:200

rev.	description	date	chkd
			
10 Wimborne Avenue Chislehurst BR7 6RQ		020 3004 9238 07931 931 035	
s.nagpal@dapconsultants.co.uk		www.dapconsultants.co.uk	

project : 63 Western Road
Tunbridge Wells

drawing title :
Existing and Proposed Block Plan

drawn: SN	chkd : SS	date:22.01.2021
status: Planning		scale: 1:200@A3
proj no : 1661	drg no: 05	rev no: