


1:50

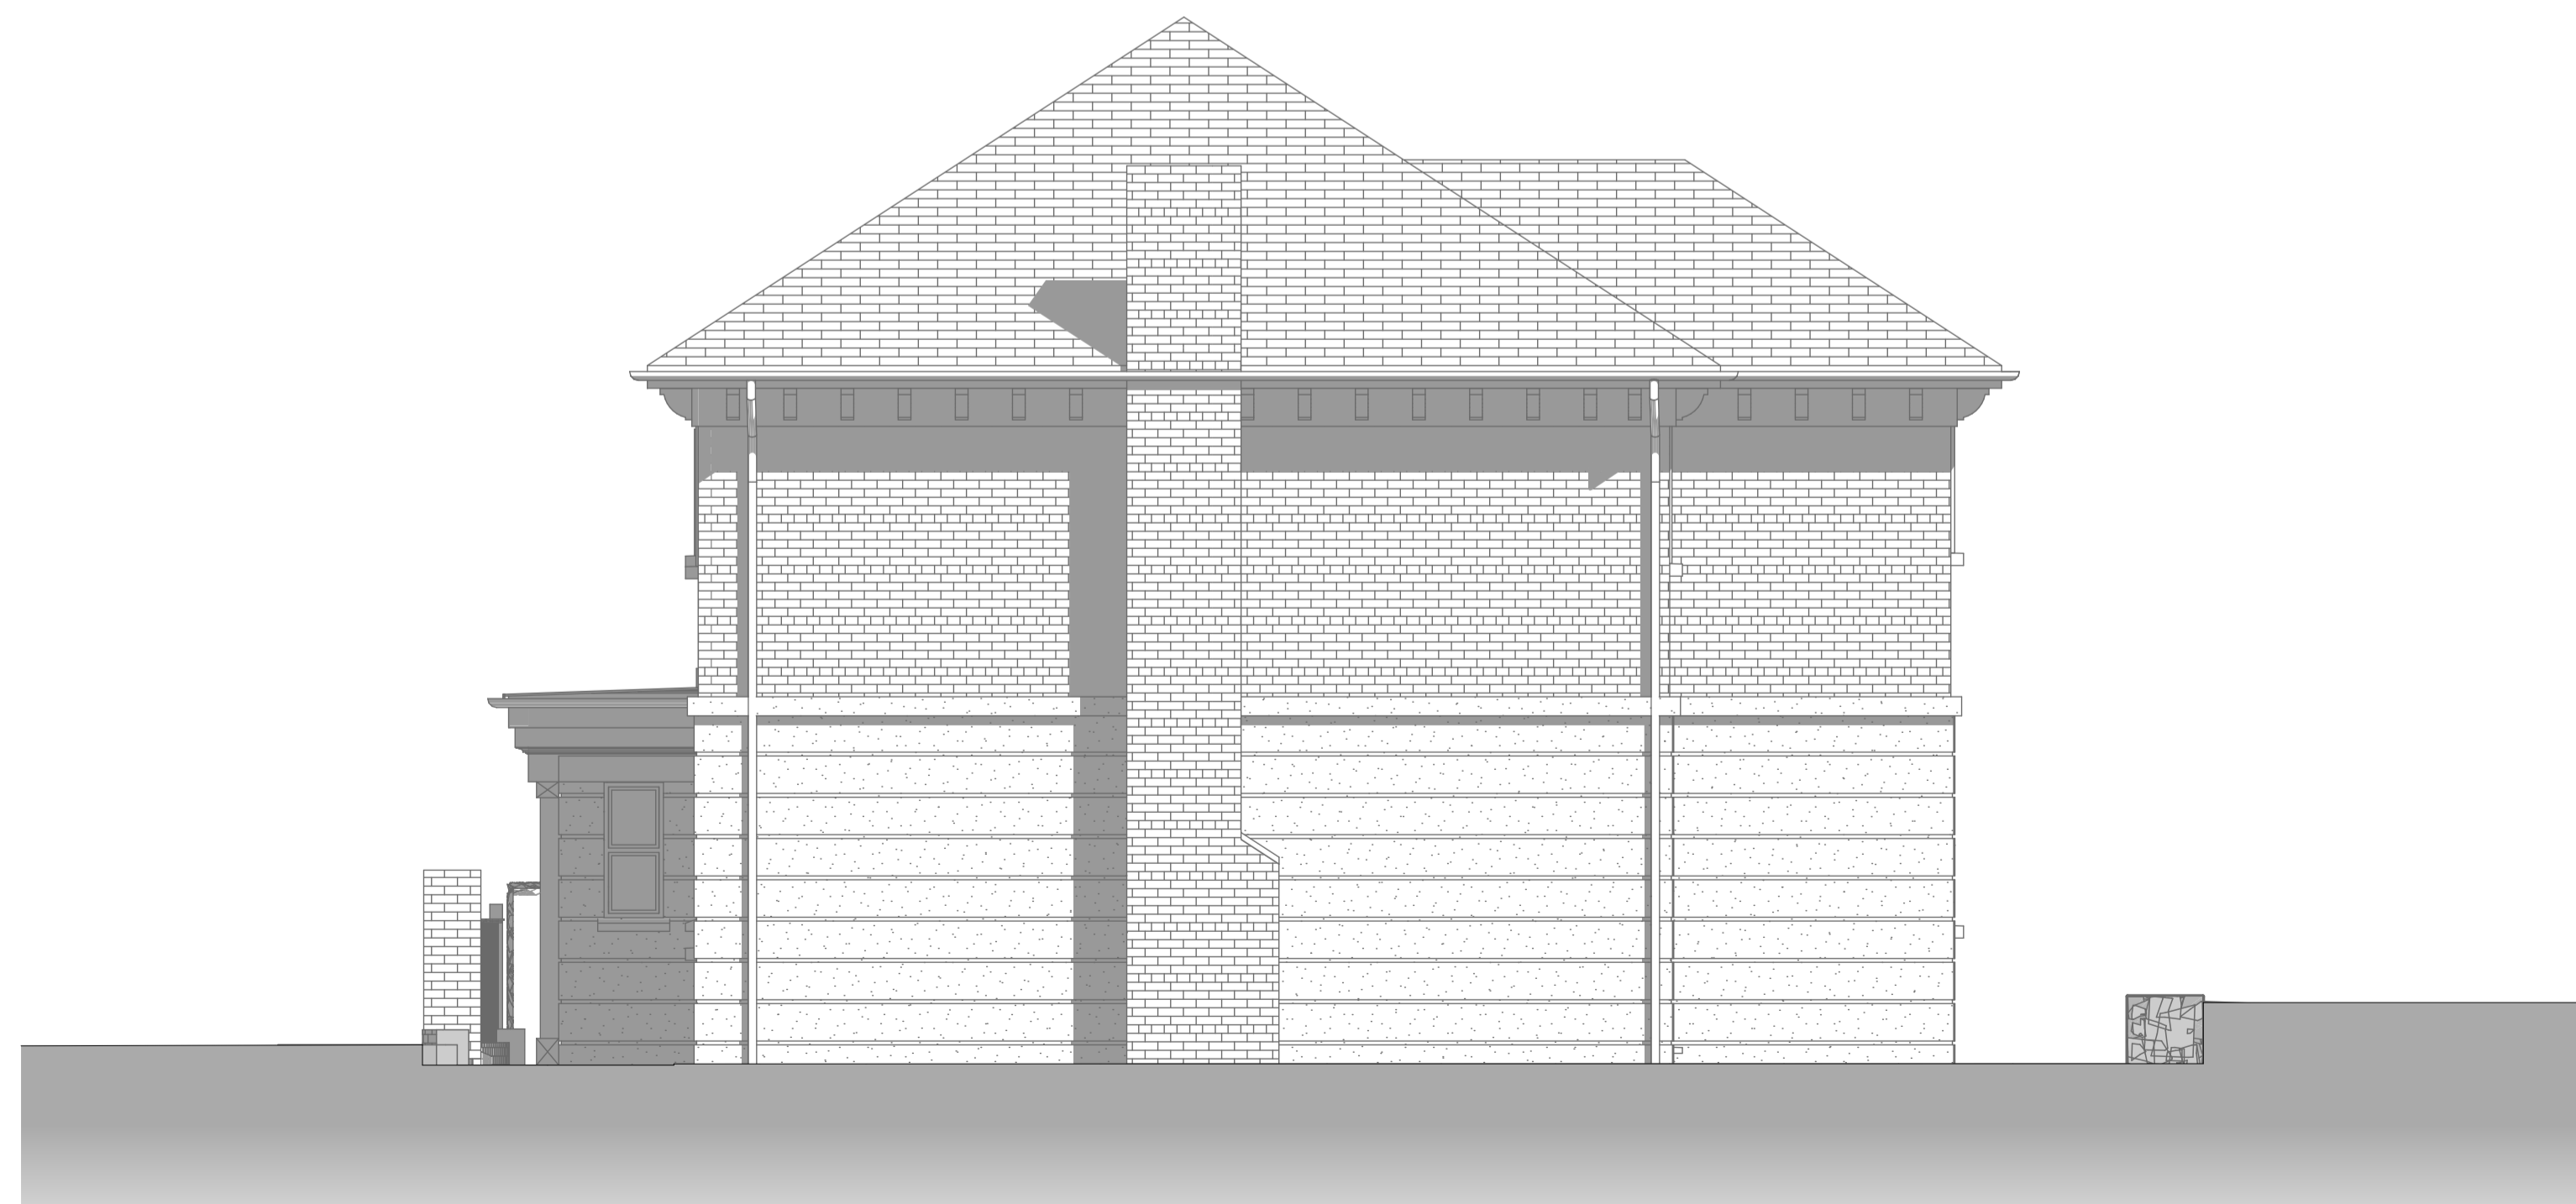


Elevation C - C

1:50



Elevation D - D

**NOTES:**  
These drawings are for review purposes only.

  
**PlanArch Associates**  
 Architecture, Structural Design and Project Management  
 Apartment 5  
 Marnock House  
 Kingswood Road  
 Tunbridge Wells  
 Kent TN2 4XP  
 Mob: 07944 479332  
 Email: mac\_man@me.com

**Client:** Mr. & Mrs. V. Manning

**Project:** 3 Hurstwood Park  
Tunbridge Wells  
Kent  
TN4 8YE

**Project:** Proposed Single Storey Extension To  
Rear, Together With Detached  
Garden Room

**Drawing Name:**  
  
Existing Elevations  
C and D

**Drawn:** TC Scales: As Shown **Date:** Mar. 2021

**Dwg No:** 26CAS/2061 - 21 - 05