


1:50

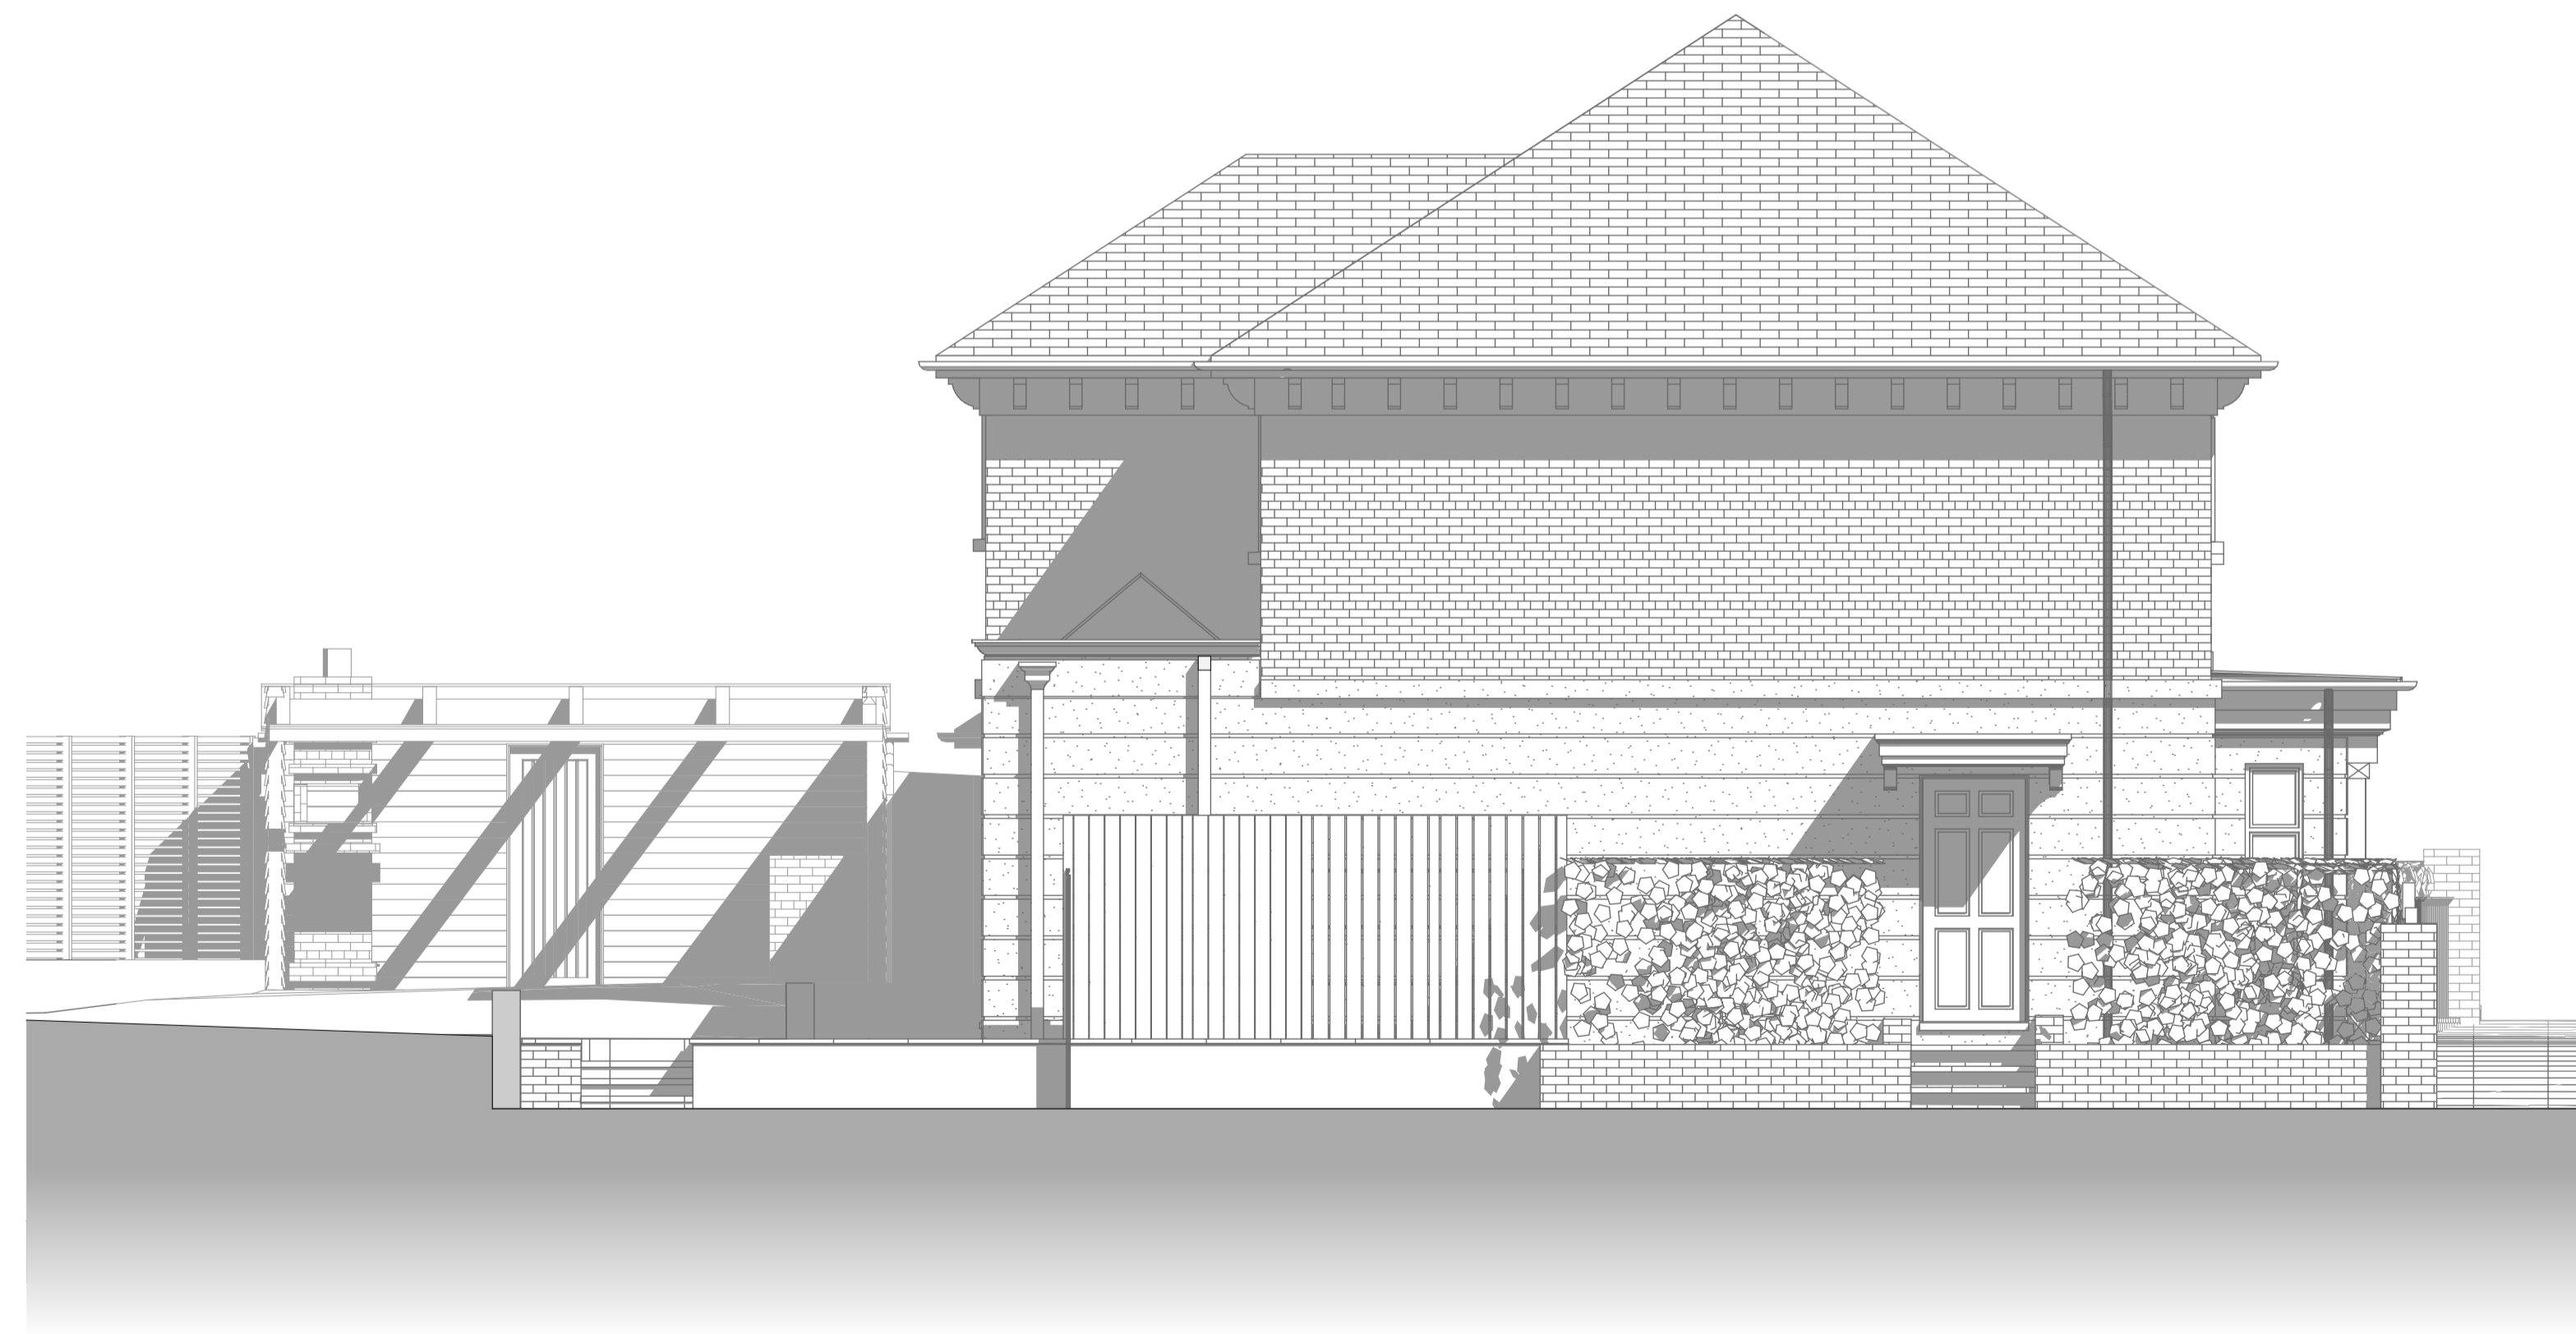


Elevation A - A

1:50



Elevation B - B

**NOTES:**  
 These drawings are for Building Regulations and construction purposes. The Contractor is directly responsible for verifying all dimensions and material sizes / weights / lengths and clearances from property boundary - prior to commencement / ordering materials.

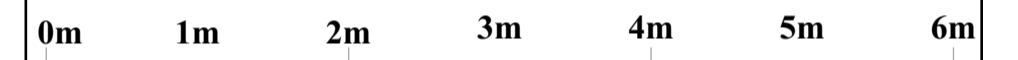

**PlanArch Associates**  
 Architecture, Structural Design and Project Management  
 Apartment 5  
 Marnock House  
 Kingswood Road  
 Tunbridge Wells  
 Kent TN2 4XP  
 Mob: 07944 479332  
 Email: mac\_man@me.com

**Client:** Mr. & Mrs. V. Manning

**Project:** 3 Hurstwood Park  
Tunbridge Wells  
Kent  
TN4 8YE

**Project:** Proposed Single Storey Extension To  
Rear, Together With Detached  
Garden Room

**Drawing Name:**  
Proposed Elevations  
A and B

**Drawn:** TC Scales: As Shown **Date:** Mar. 2021

**Dwg No:** 26CAS/2061 - 21 - 10