


**NOTES:**  
These drawings are for review purposes only.

1:50



Elevation A - A

1:50

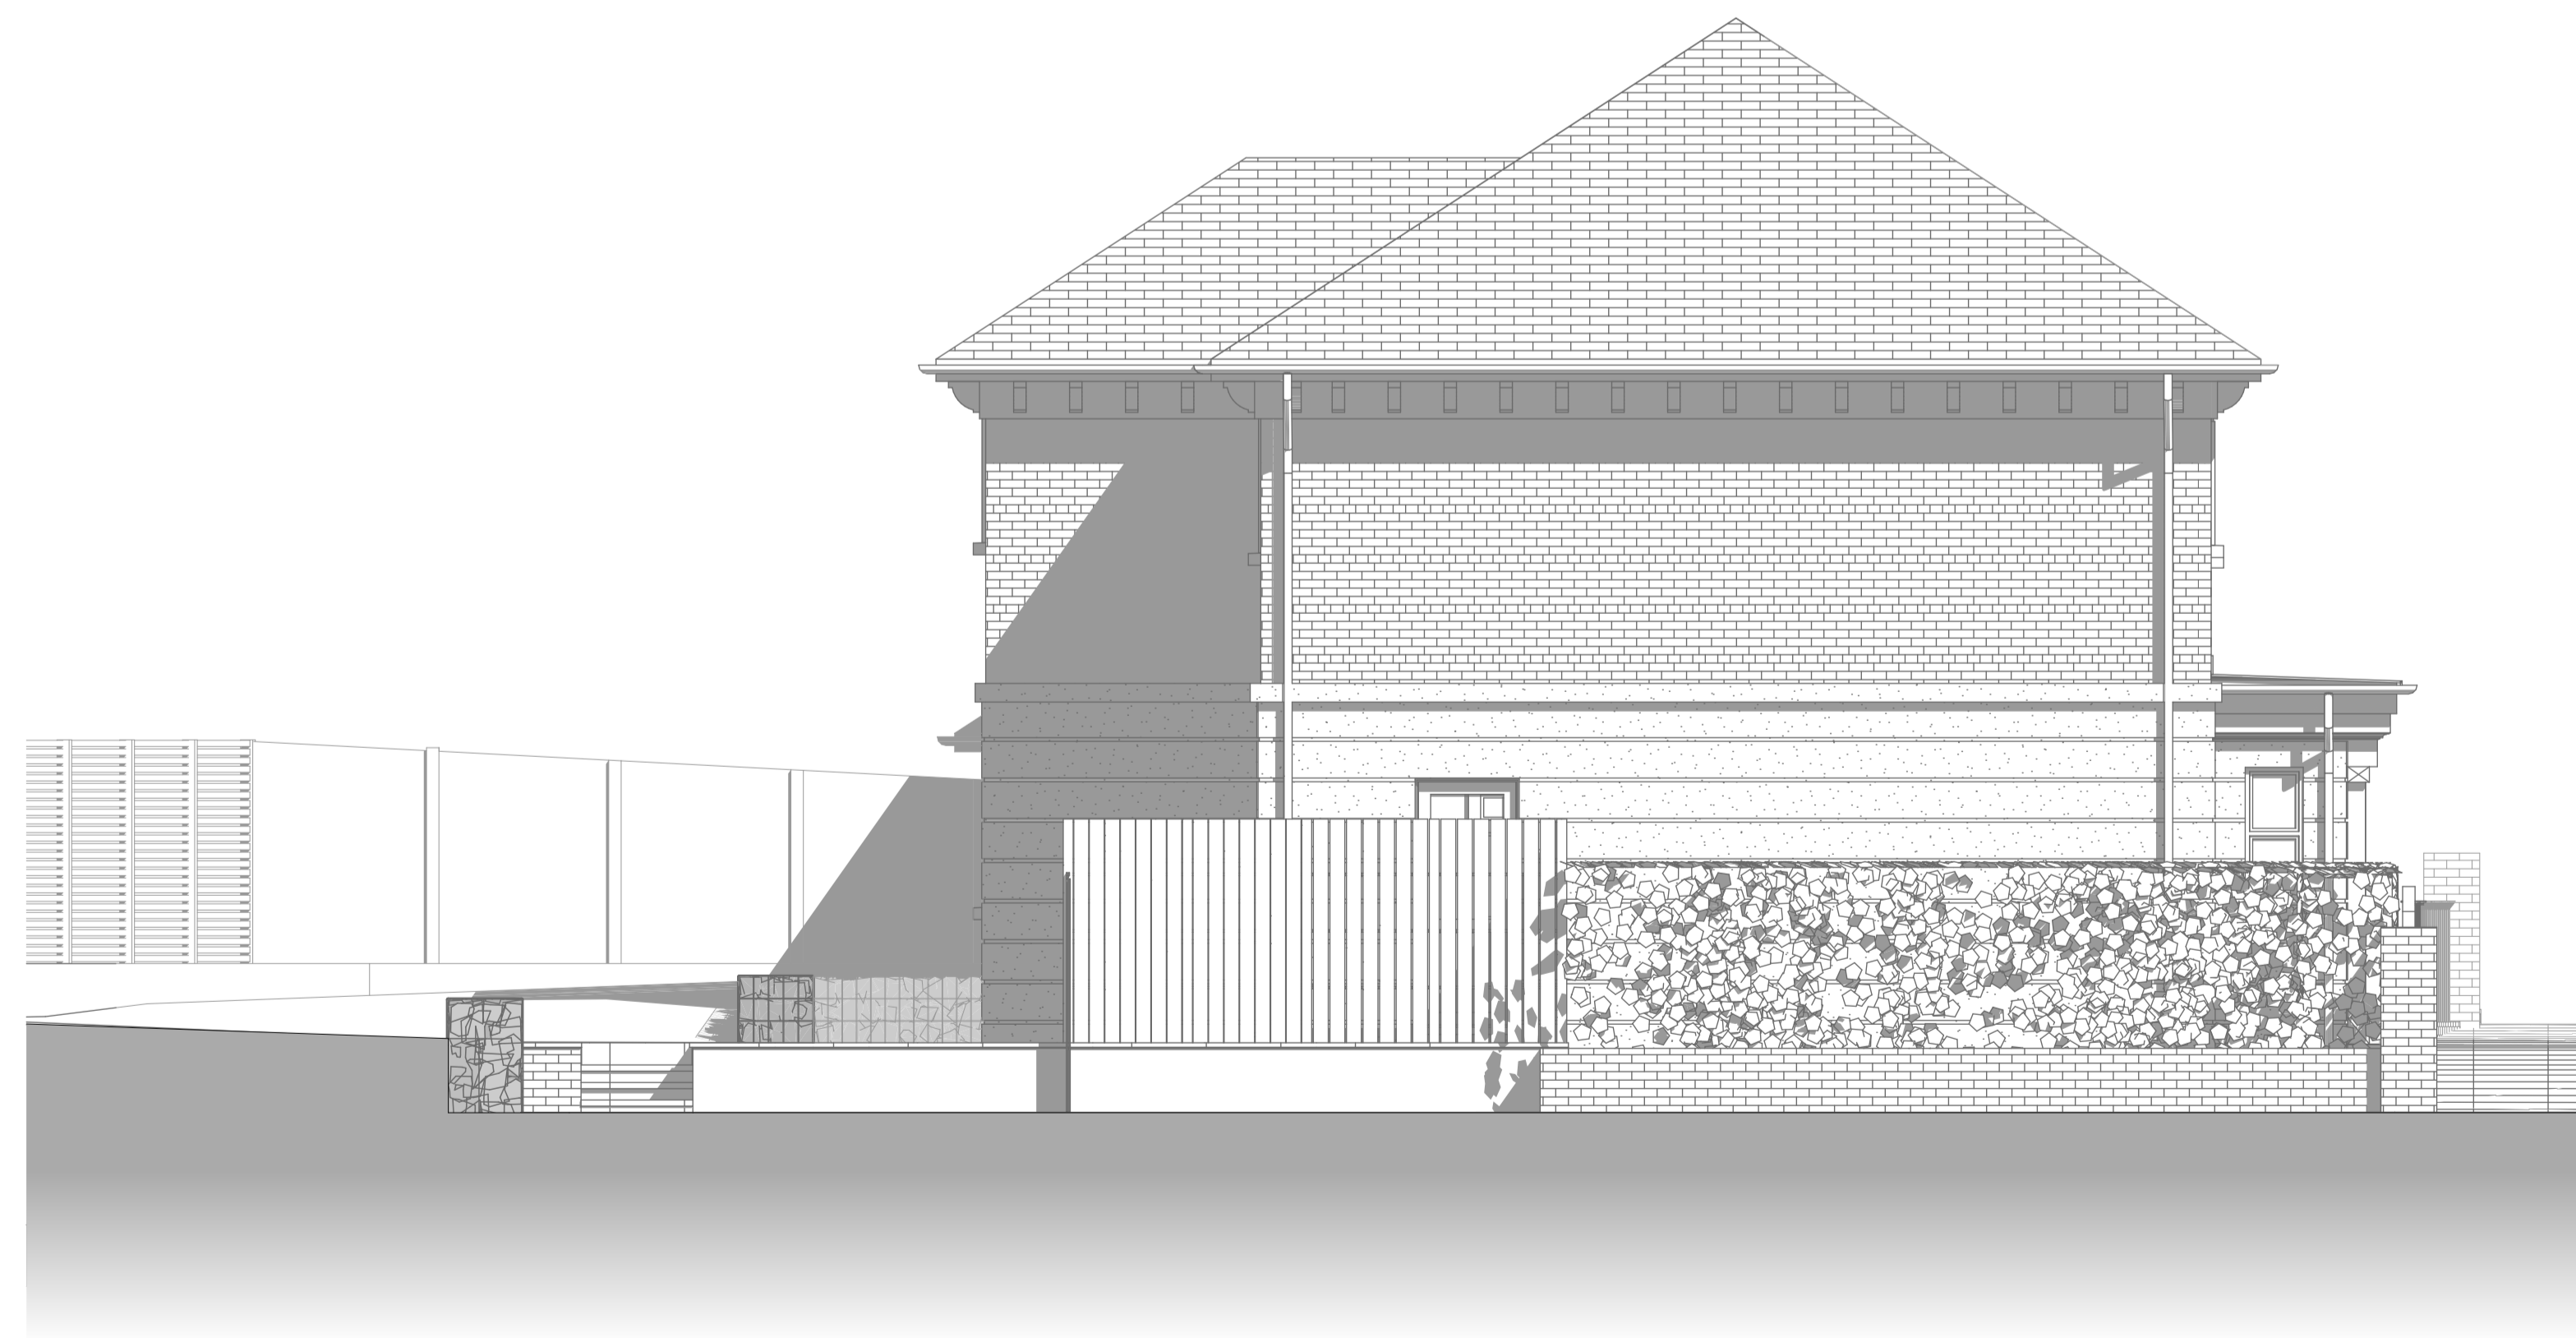

Elevation B - B

0m 1m 2m 3m 4m 5m 6m

  
**PlanArch Associates**  
Architecture, Structural Design and Project Management  
Apartment 5  
Marnock House  
Kingswood Road  
Tunbridge Wells  
Kent TN2 4XP  
Mob: 07944 479332  
Email: mac\_man@me.com

**Client:** Mr. & Mrs. V. Manning

**Project:** 3 Hurstwood Park  
Tunbridge Wells  
Kent  
TN4 8YE

**Project:** Proposed Single Storey Extension To  
Rear, Together With Detached  
Garden Room

**Drawing Name:**  
Existing Elevations  
A and B

**Drawn:** TC **Scales:** As Shown **Date:** Mar. 2021

**Dwg No:** 26CAS/2061 - 21 - 04