

1:50




Elevation C - C

NOTES:
 These drawings are for Building Regulations and construction purposes. The Contractor is directly responsible for verifying all dimensions and material sizes / weights / lengths and clearances from property boundary - prior to commencement / ordering materials.



1:50

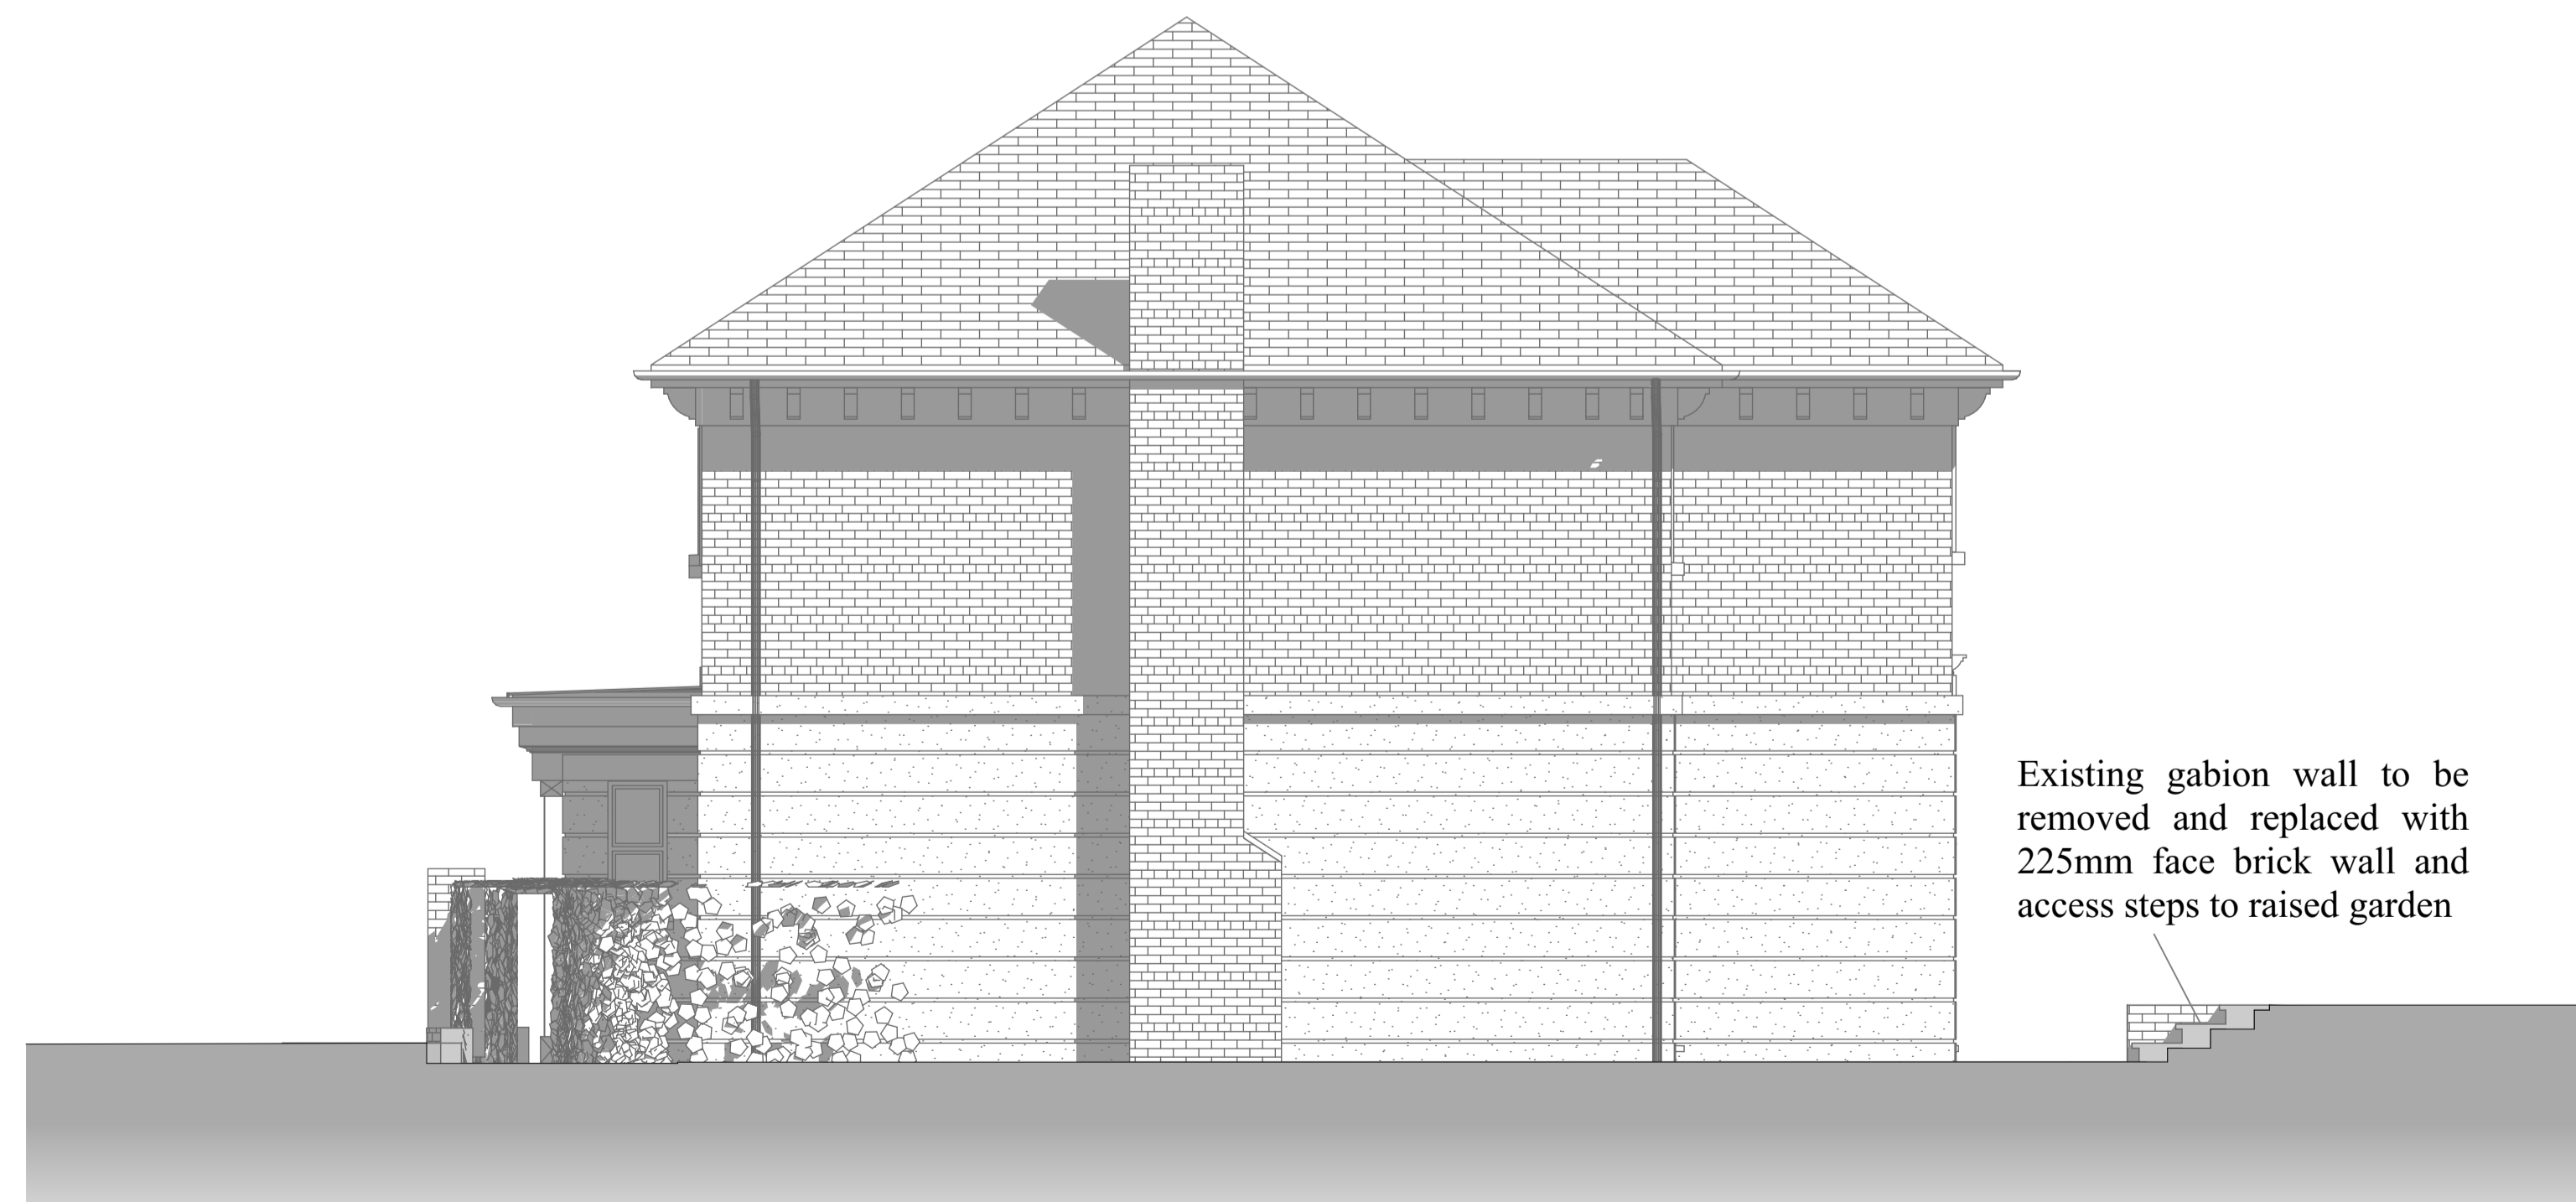

Elevation D - D

PlanArch Associates
 Architecture, Structural Design and Project Management
 Apartment 5
 Marnock House
 Kingswood Road
 Tunbridge Wells
 Kent TN2 4XP
 Mob: 07944 479332
 Email: mac_man@me.com

Client: Mr. & Mrs. V. Manning

Project: 3 Hurstwood Park
Tunbridge Wells
Kent
TN4 8YE

Project: Proposed Single Storey Extension To
Rear, Together With Detached
Garden Room

Drawing Name:
Proposed Elevations
C and D

Drawn: TC Scales: As Shown Date: Mar. 2021

Dwg No: 26CAS/2061 - 21 - 11