


Proposed position of sign to be back lite illuminated.

Proposed position of wall hung sign to be illuminated.


ALEX JONES FUNERAL DIRECTORS




Proposed Front Elevation - 1/20

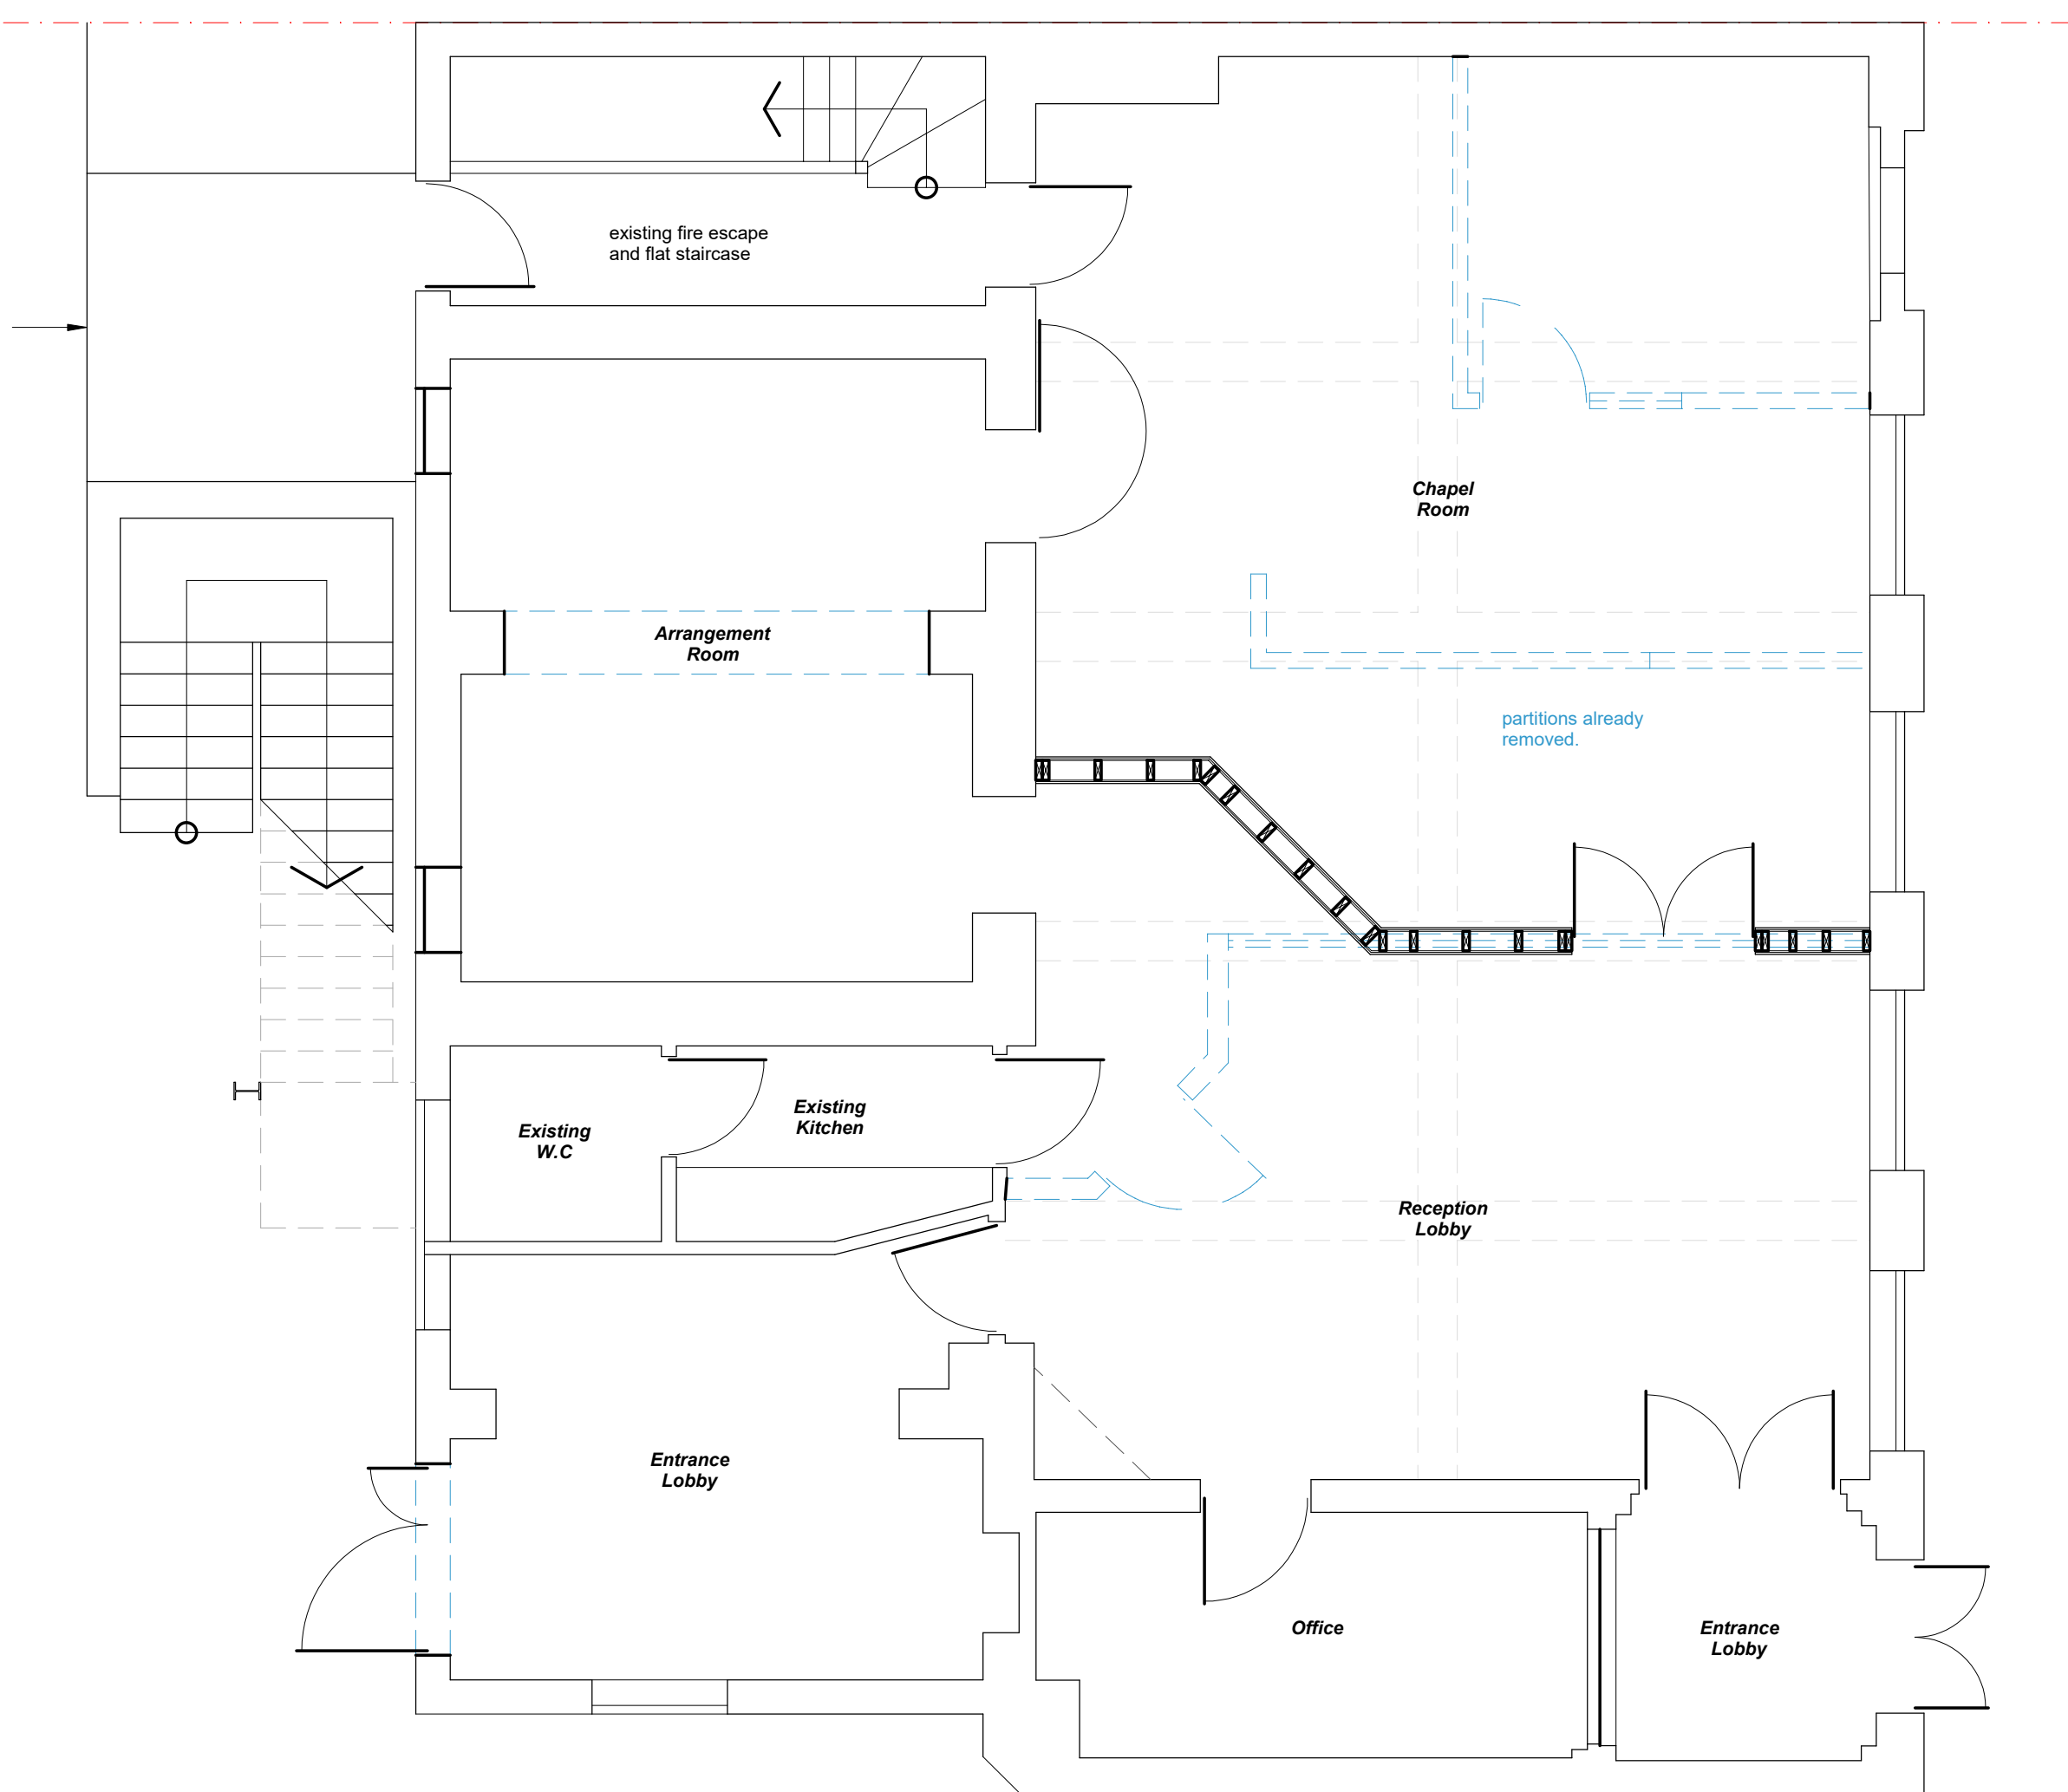

Proposed Ground Floor Plan - 1/50

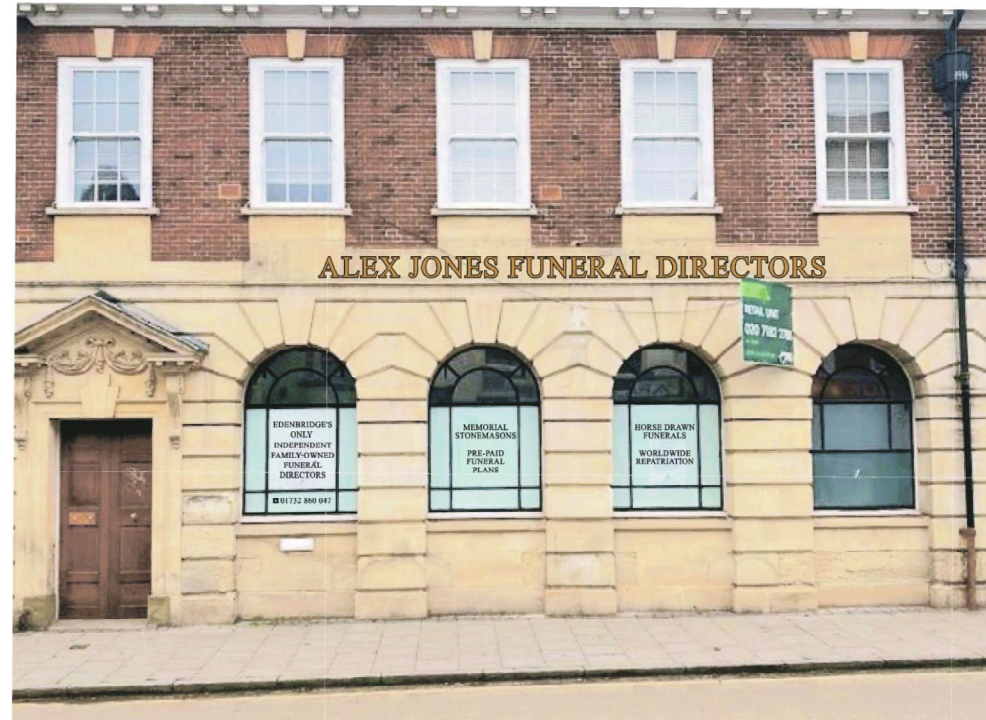


Proposed Artistic Image of Front Elevation

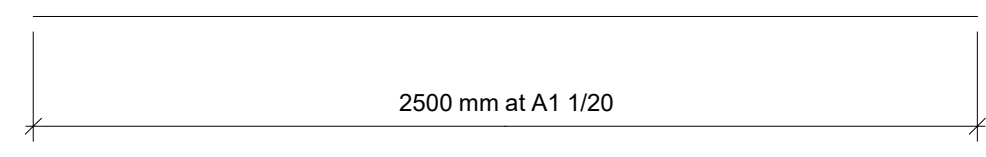


Proposed Typical Side Elevation of Wall hung Sign - 1/20

illuminated signs not to exceed a maximum luminance of 800 cd/m², where the maximum illuminated area is not greater than 10m². We have worked out the proposed illuminated area to be 2.3m².

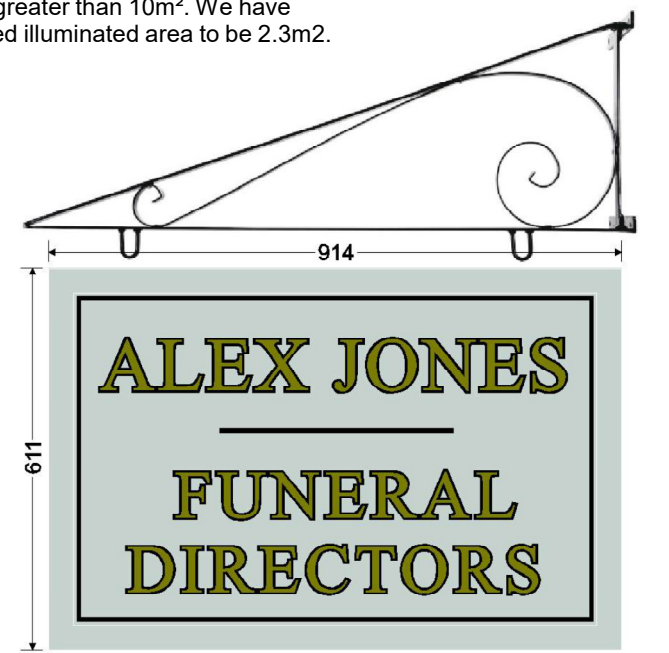

Proposed Artistic Image of Wall hung Sign.

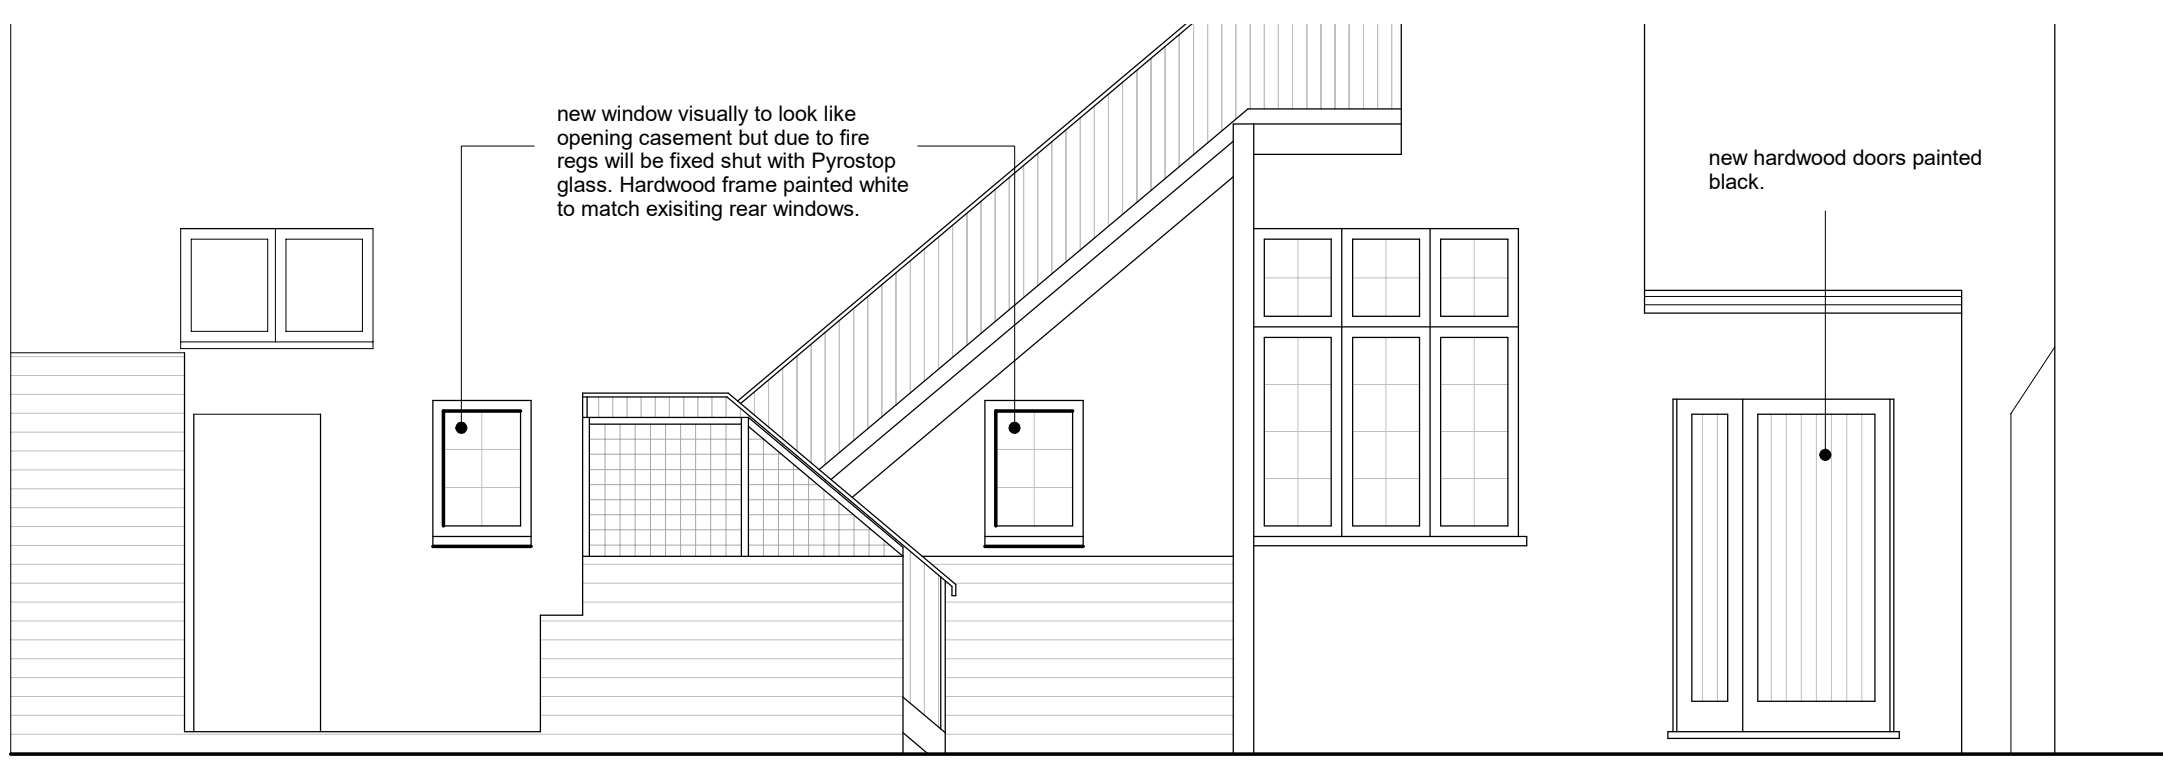

Proposed West Elevation - 1/50

