




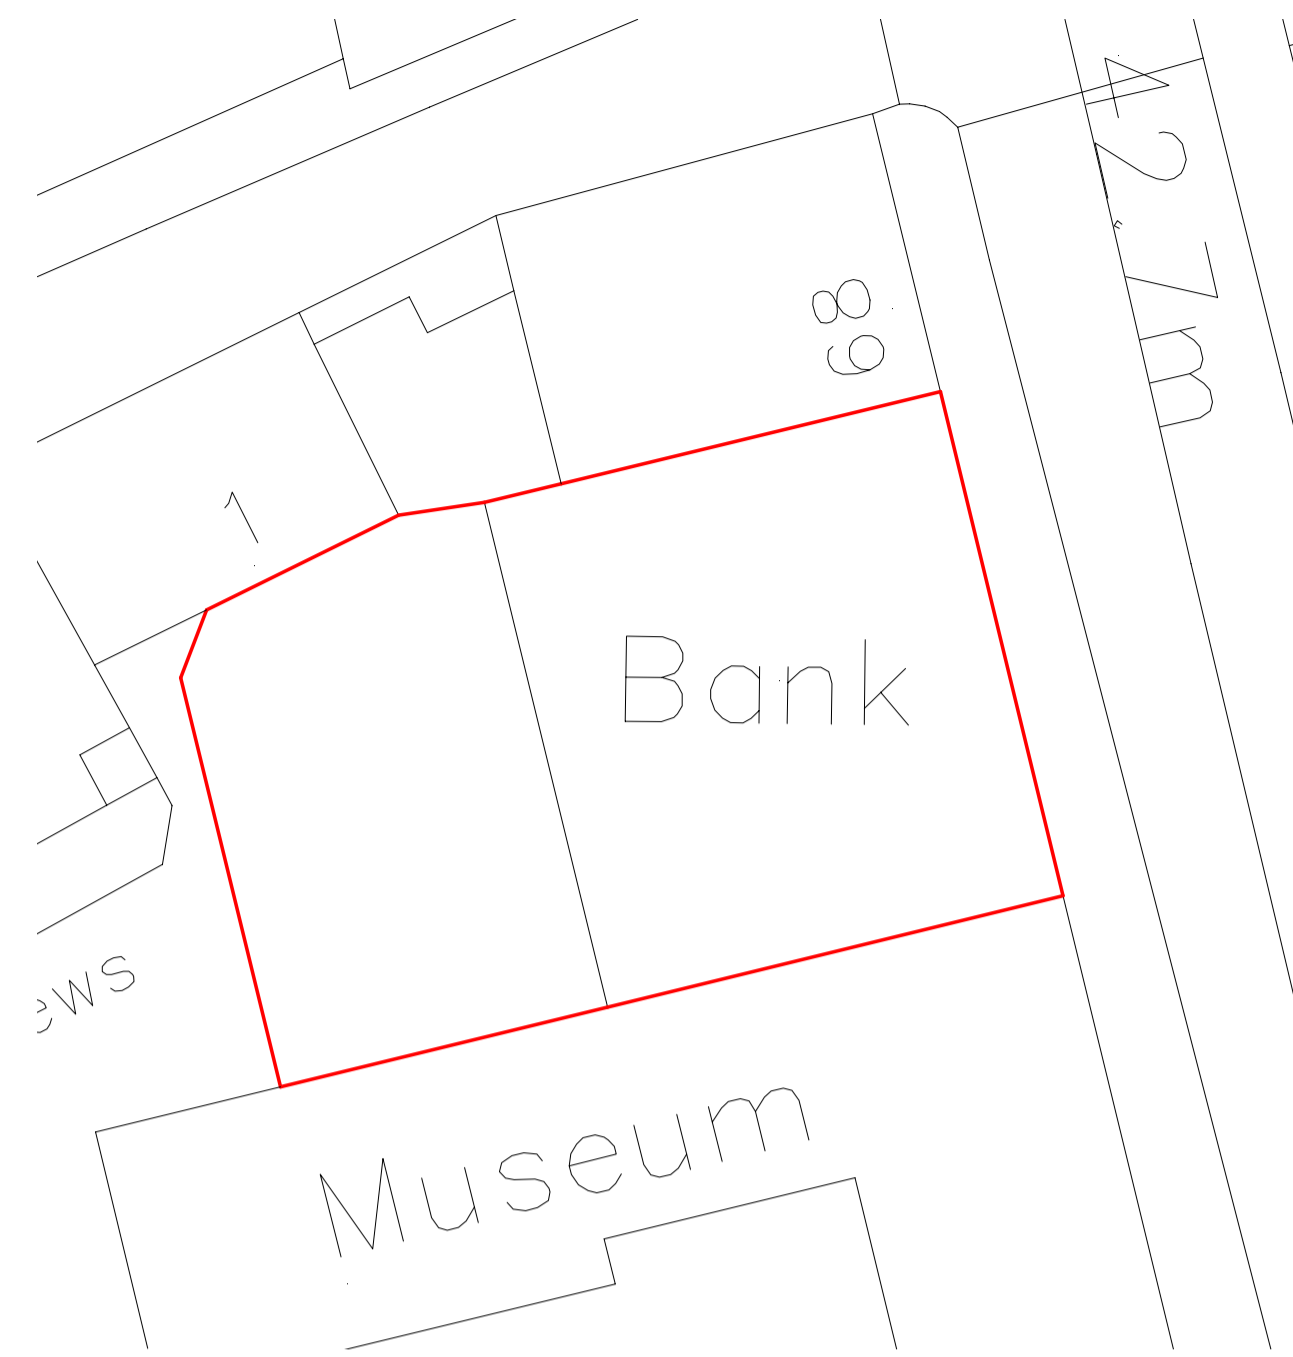


Site Location Plan - 1/1250

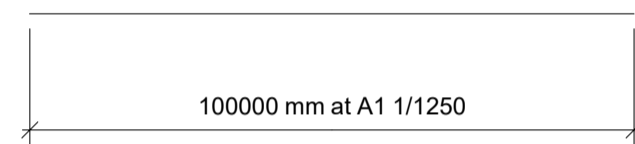


Existing Block Plan - 1/200

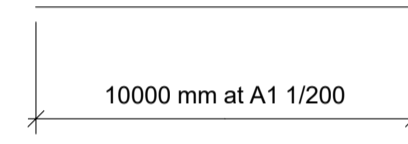

Existing East Elevation (street scene) - 1/50

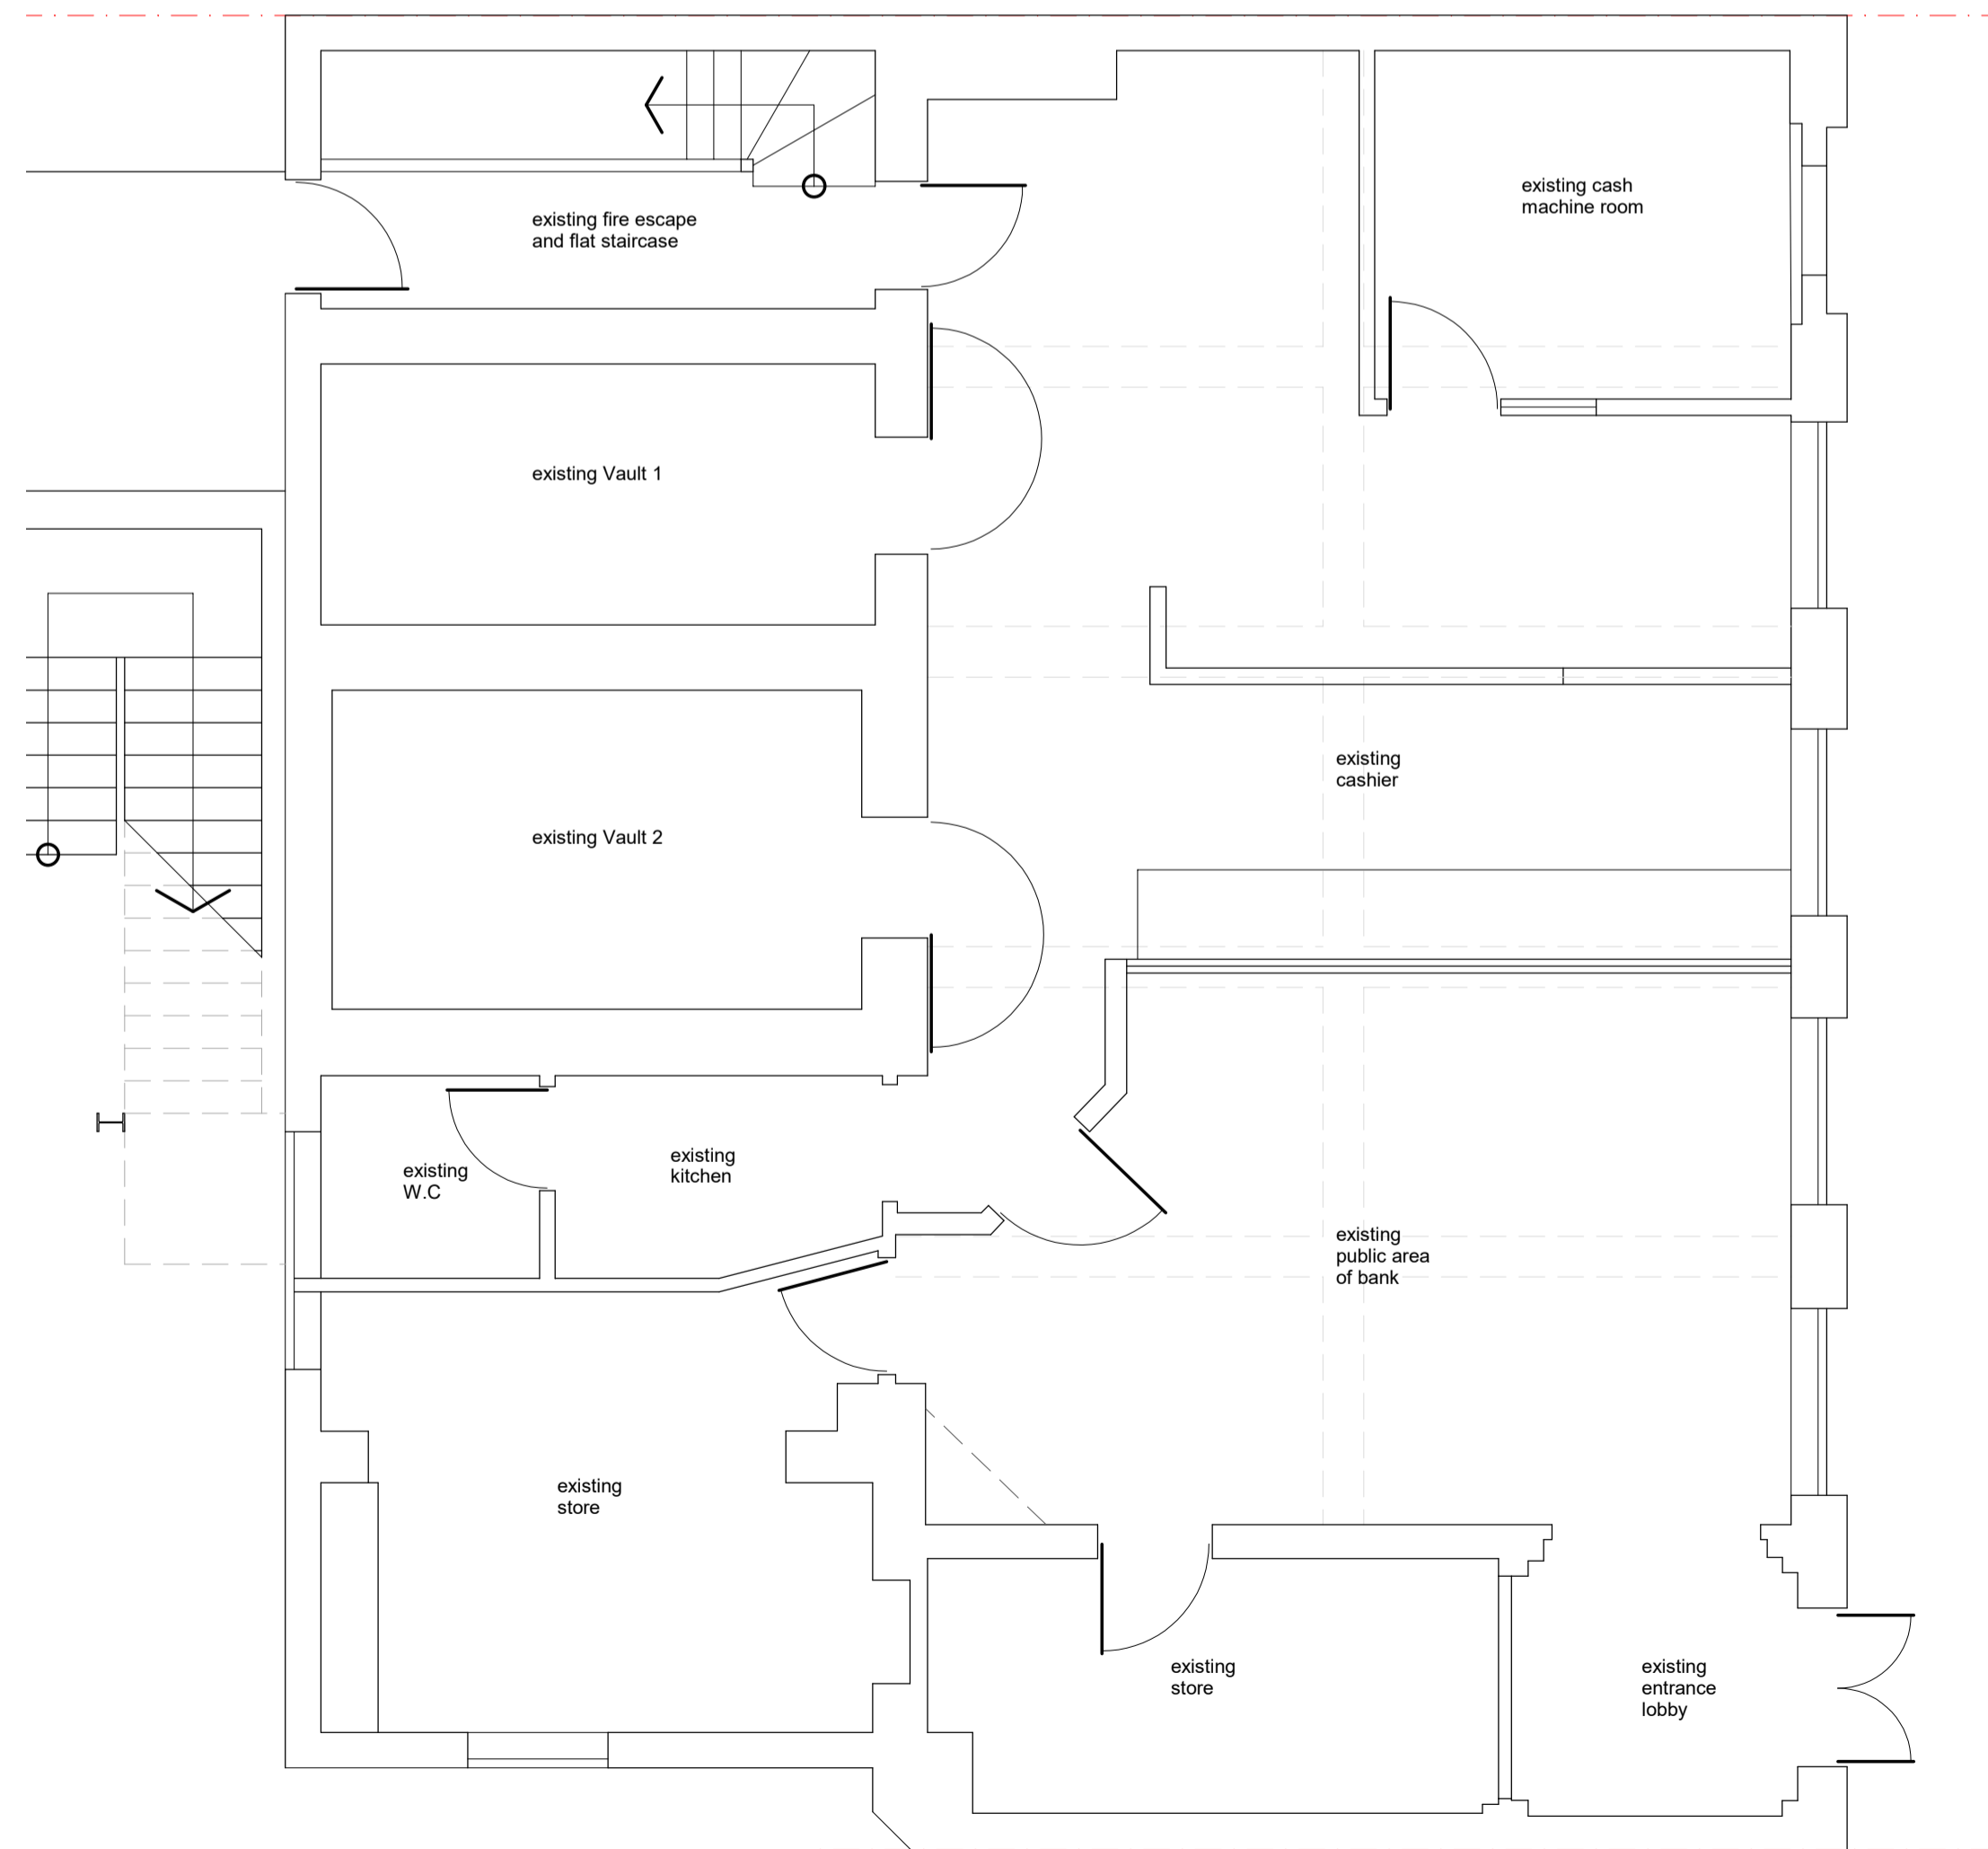

Existing Ground Floor Plan - 1/50

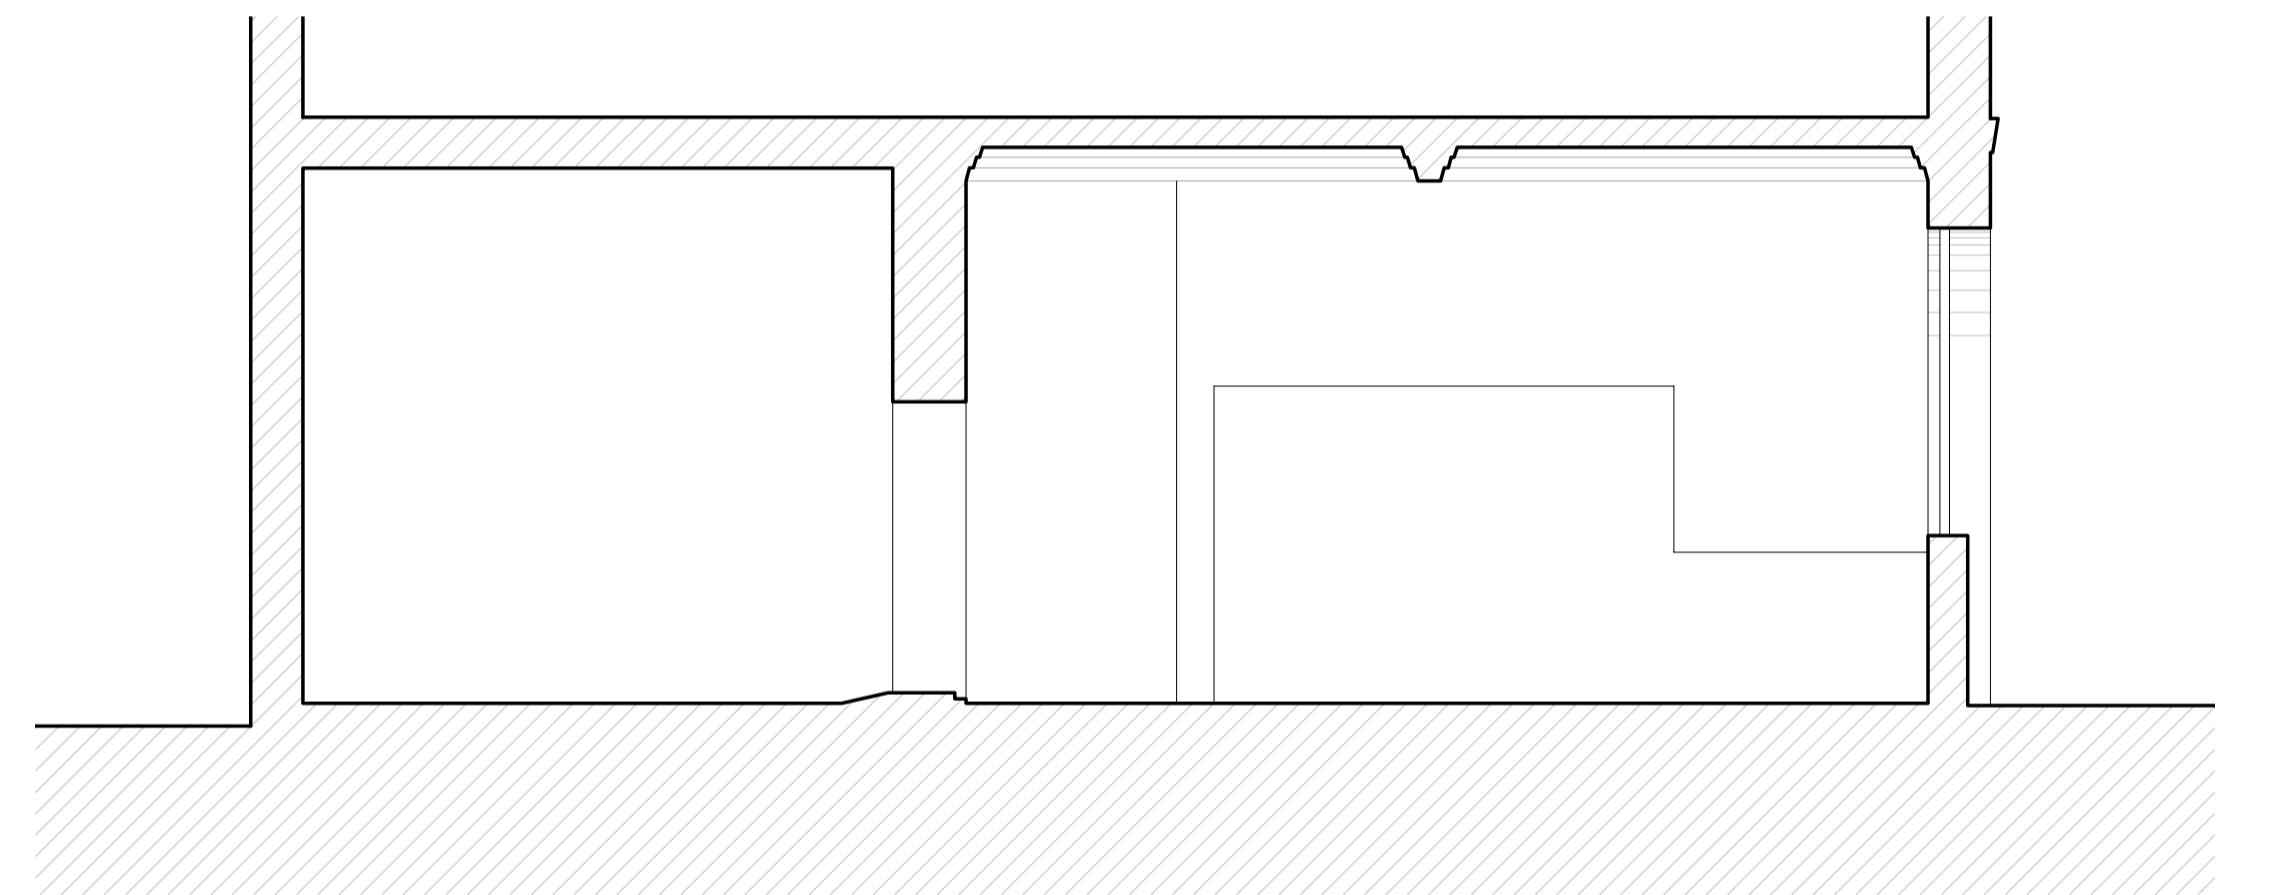

Existing Section - 1/50



Existing West Elevation - 1/50

