


Typical Internal Door : Outside face
 1:10
 4-panel timber door with recessed panels and period mouldings to match the existing doors in the property.
 Supplier: Todd doors (or similar and approved)
 Model: Islington 4-panel traditional door.
 Available in standard and FD30 / FD60 door leaves.



Typical Internal Door : Inside face
 1:10
 Rear of door leaf to have simpler square-edged panelling to match the existing doors in the property.

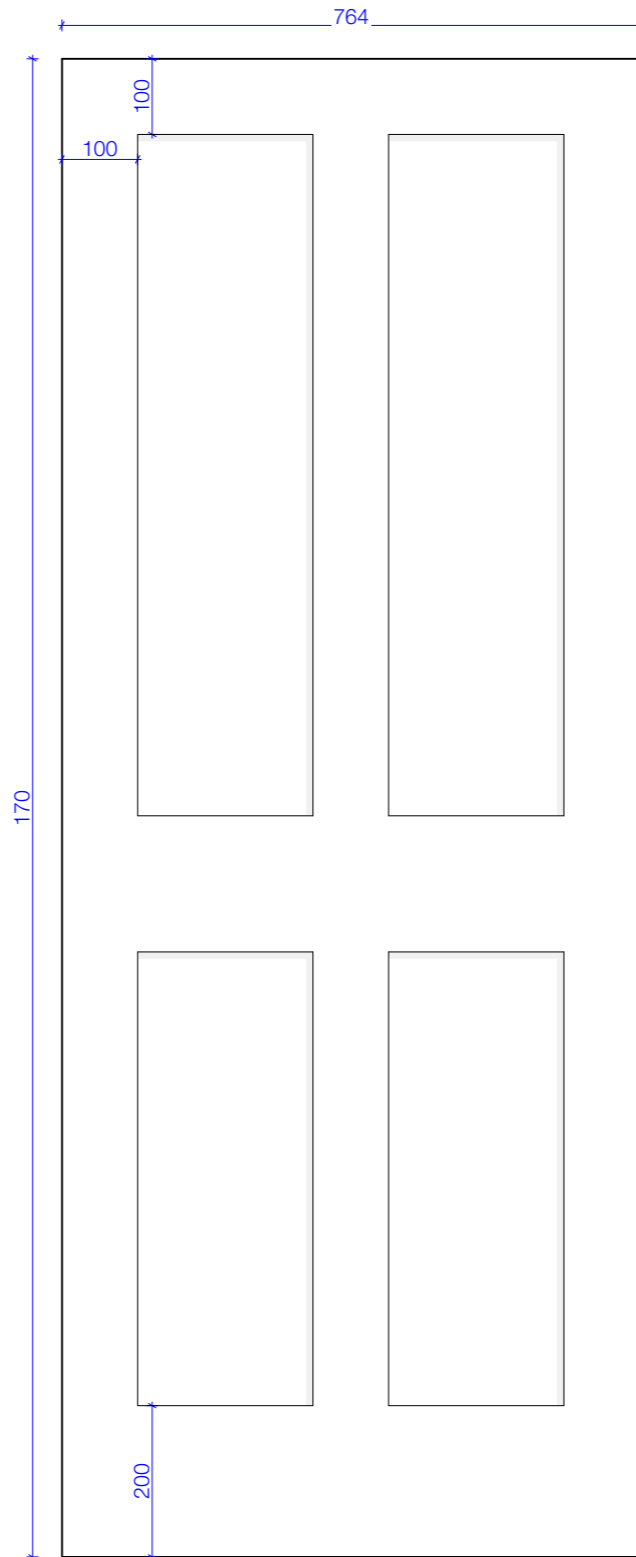


Existing door leaf: Outside view
 Site photograph



Existing door leaf: Inside view
 Site photograph



Architrave Image
 Not to scale

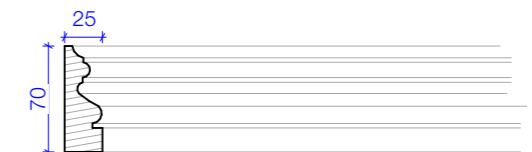

Architrave
 1:5
 All existing architraves to be retained where possible.
 New softwood timber architraves to match existing.
 Profile: A622S
 Dimensions: 70mm x 25mm
 Supplier: WRP Timber Mouldings

REV	DATE	DRAWN	AMENDMENT



© GRANIT CHARTERED ARCHITECTS LTD

Studios 18-19, 16 Porteus Place,
 Clapham, London SW4 0AS
 t +44 (0) 20 7924 4555
 e info@granit.co.uk
 w www.granit.co.uk

THIS DRAWING HAS BEEN PRODUCED FOR THE NAMED CLIENT AND NAMED PROJECT AND IS NOT INTENDED FOR USE BY ANY OTHER PERSON OR FOR ANY OTHER PURPOSE.

Project **29 Champion Grove**
 For **Damian Thornton**
 Project Address **29 Champion Grove
 Camberwell, London SE5 8BN
 United Kingdom**

Scale 1:10, 1:5 @ A3 Date 25/05/2021 Drawn WM

Notes IF THIS DRAWING HAS BEEN ISSUED 'FOR CONSTRUCTION' DO NOT SCALE DIRECTLY FROM IT. ALL DIMENSIONS TO BE CHECKED ON-SITE, PLEASE CONTACT ARCHITECT IF YOU REQUIRE CONFIRMATION OF ANY DIMENSIONS. ANY DISCREPANCIES TO BE RAISED WITH CONTRACT ADMINISTRATOR.

Drawing No. **2020/D/502**

Drawing **Profile Details_Doors**

Revision
*

Purpose **FOR PLANNING**

File CURRENT_CHAMPION_GROVE_LB_May.pln