


Section E

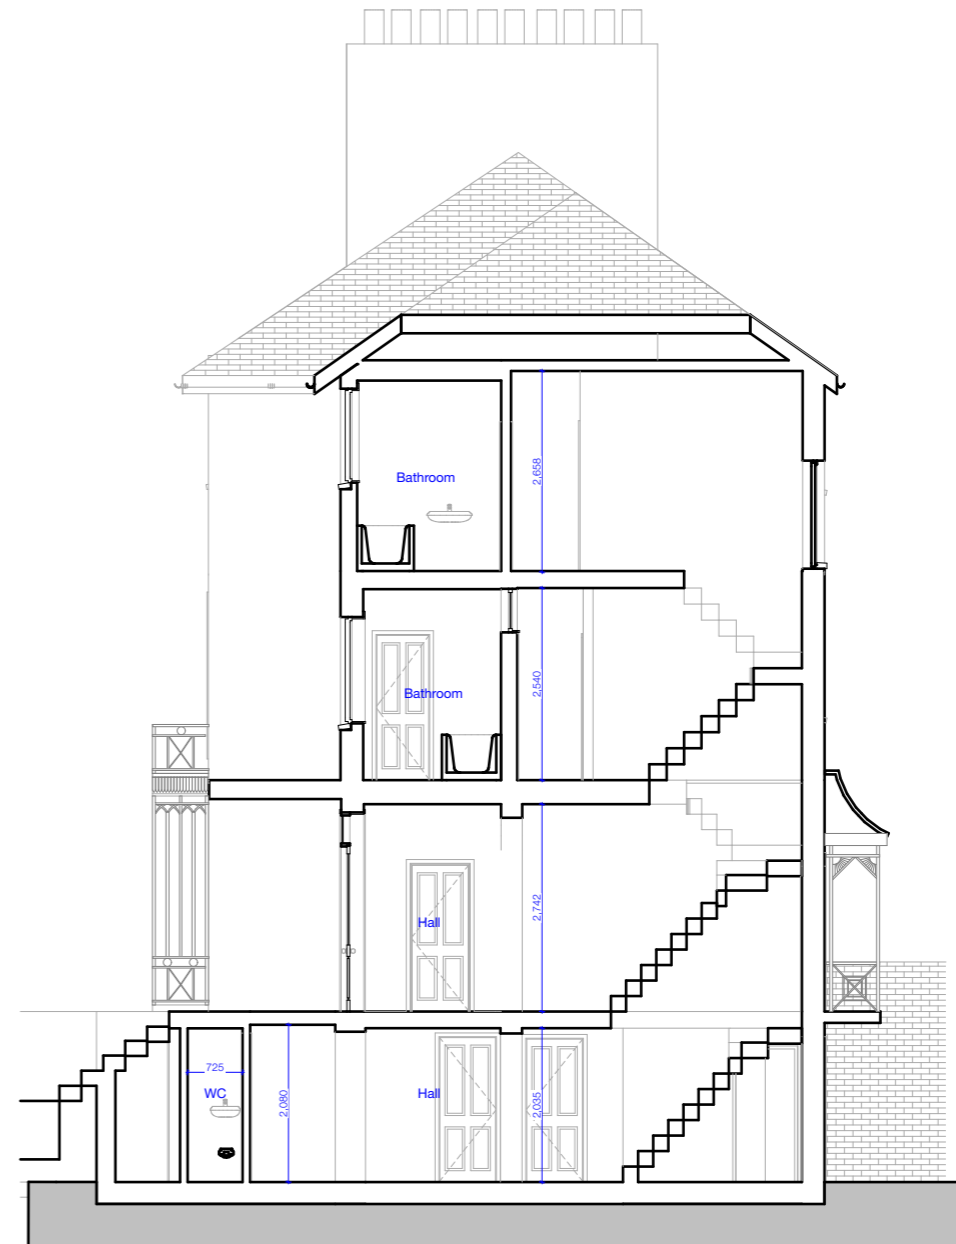

Section F



REV	DATE	DRAWN	AMENDMENT



Studios 18-19, 16 Porteus Place,
Clapham, London SW4 0AS

t +44 (0) 20 7924 4555
e info@granit.co.uk
w www.granit.co.uk

THIS DRAWING HAS BEEN PRODUCED FOR THE NAMED CLIENT AND NAMED PROJECT AND IS NOT INTENDED FOR USE BY ANY OTHER PERSON OR FOR ANY OTHER PURPOSE.

© GRANIT CHARTERED ARCHITECTS LTD

Project **29 Champion Grove**

For **Damian Thornton**

Project Address **29 Champion Grove
Camberwell, London SE5 8BN
United Kingdom**

Scale 1:100 @ A3 Date 25/05/2021 Drawn WM

Notes IF THIS DRAWING HAS BEEN ISSUED 'FOR CONSTRUCTION' DO NOT SCALE DIRECTLY FROM IT. ALL DIMENSIONS TO BE CHECKED ON-SITE, PLEASE CONTACT ARCHITECT IF YOU REQUIRE CONFIRMATION OF ANY DIMENSIONS. ANY DISCREPANCIES TO BE RAISED WITH CONTRACT ADMINISTRATOR.

Drawing No. **2020/EX/011**

Drawing **Existing Section E & F**

Revision

★

Purpose **FOR PLANNING**

File CURRENT_CHAMPION_GROVE_LB_May.pln