



Lower Ground Floor: Profiles Plan
1:100

Note: No original corning remains at LGF. No corning proposed at this level to reflect hierarchy of spaces.

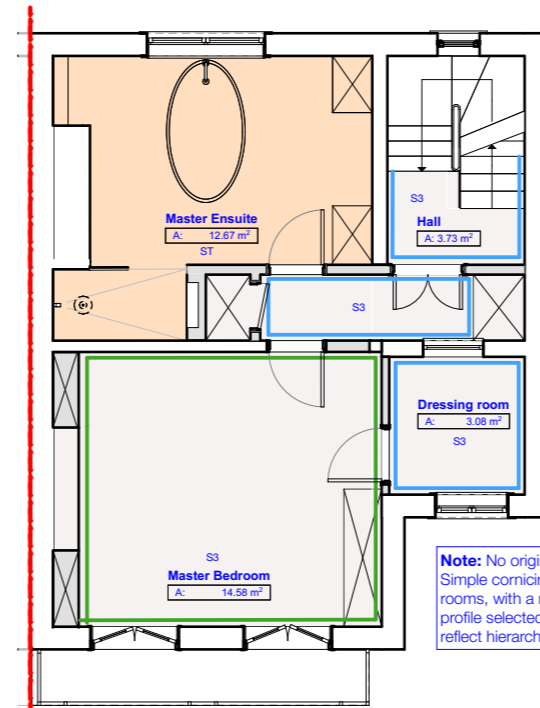

First Floor: Profiles Plan
1:100

Note: No original corning remains at LGF. Simple corning proposed to secondary rooms, with a more decorative Georgian profile selected for the Master Bedroom to reflect hierarchy of spaces.

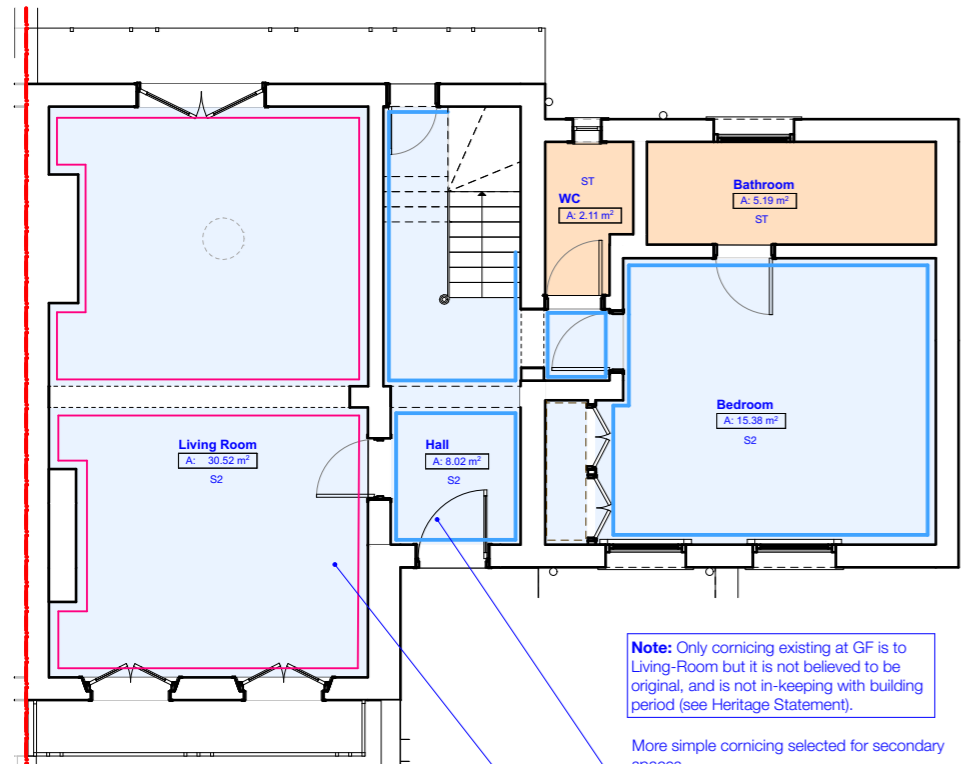


Ground Floor: Profiles Plan
1:100

Note: Only corning existing at GF is to Living-Room but it is not believed to be original, and is not in-keeping with building period (see Heritage Statement).

More simple corning selected for secondary spaces


New more decorative Georgian corning proposed to Living-Room to reflect hierarchy of spaces in-keeping with building period.

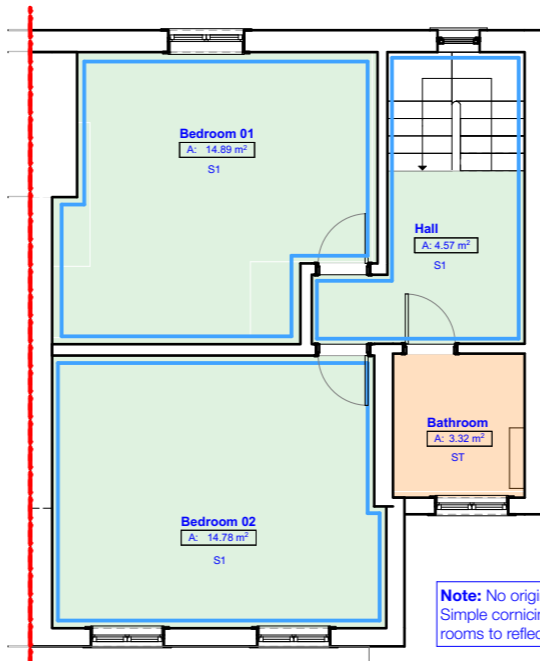



Second Floor: Profiles Plan
1:100

Note: No original corning remains at SF. Simple corning proposed to second floor rooms to reflect hierarchy of spaces.



CORNICING KEY
1:5

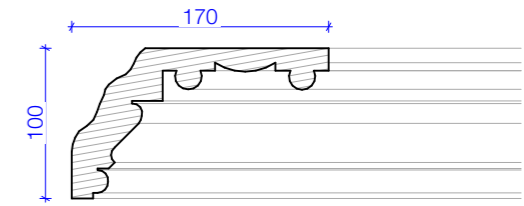


C1
Profile: RG06 - Calke Abbey Study Cornice
Dimensions: 170mm x 100mm
Supplier: Stevensons of Norwich

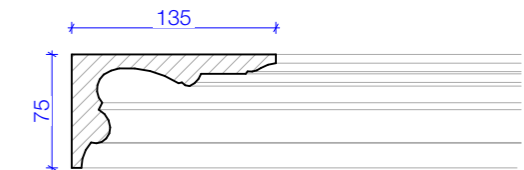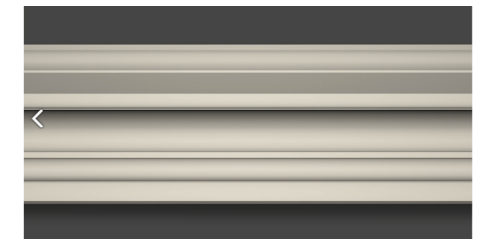

C2
Profile: CR 237 S Georgian Cornice
Dimensions: 135mm x 75mm
Supplier: London Plastercraft

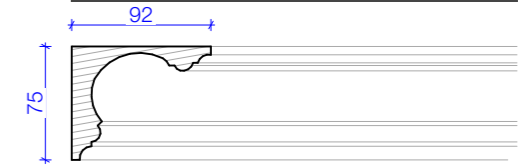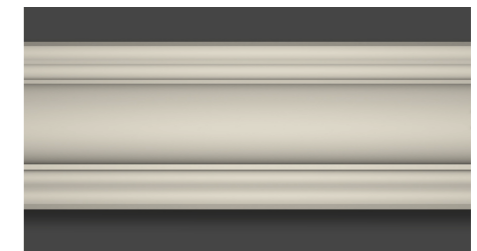

C3
Profile: CR 232 S Georgian Cornice
Dimensions: 92mm x 75mm
Supplier: London Plastercraft

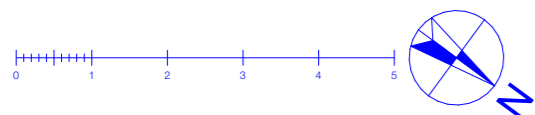

REV	DATE	DRAWN	AMENDMENT



Studios 18-19, 16 Porteus Place,
Clapham, London SW4 0AS

t +44 (0) 20 7924 4555
e info@granit.co.uk
w www.granit.co.uk

Project **29 Champion Grove**
For **Damian Thornton**
Project Address **29 Champion Grove
Camberwell, London SE5 8BN
United Kingdom**

Drawing No. **2020/D/500**

Drawing **Profile Details_Corning** Revision *****

Scale 1:100, 1:5 @ A3 Date 25/05/2021 Drawn WM

Purpose **FOR PLANNING**

Notes IF THIS DRAWING HAS BEEN ISSUED 'FOR CONSTRUCTION' DO NOT SCALE DIRECTLY FROM IT. ALL DIMENSIONS TO BE CHECKED ON-SITE, PLEASE CONTACT ARCHITECT IF YOU REQUIRE CONFIRMATION OF ANY DIMENSIONS. ANY DISCREPANCIES TO BE RAISED WITH CONTRACT ADMINISTRATOR.

File CURRENT_CHAMPION_GROVE_LB_May.pln