


All dimensions must be verified on site prior to construction.  
Do not scale this drawing except for Planning Application purposes.

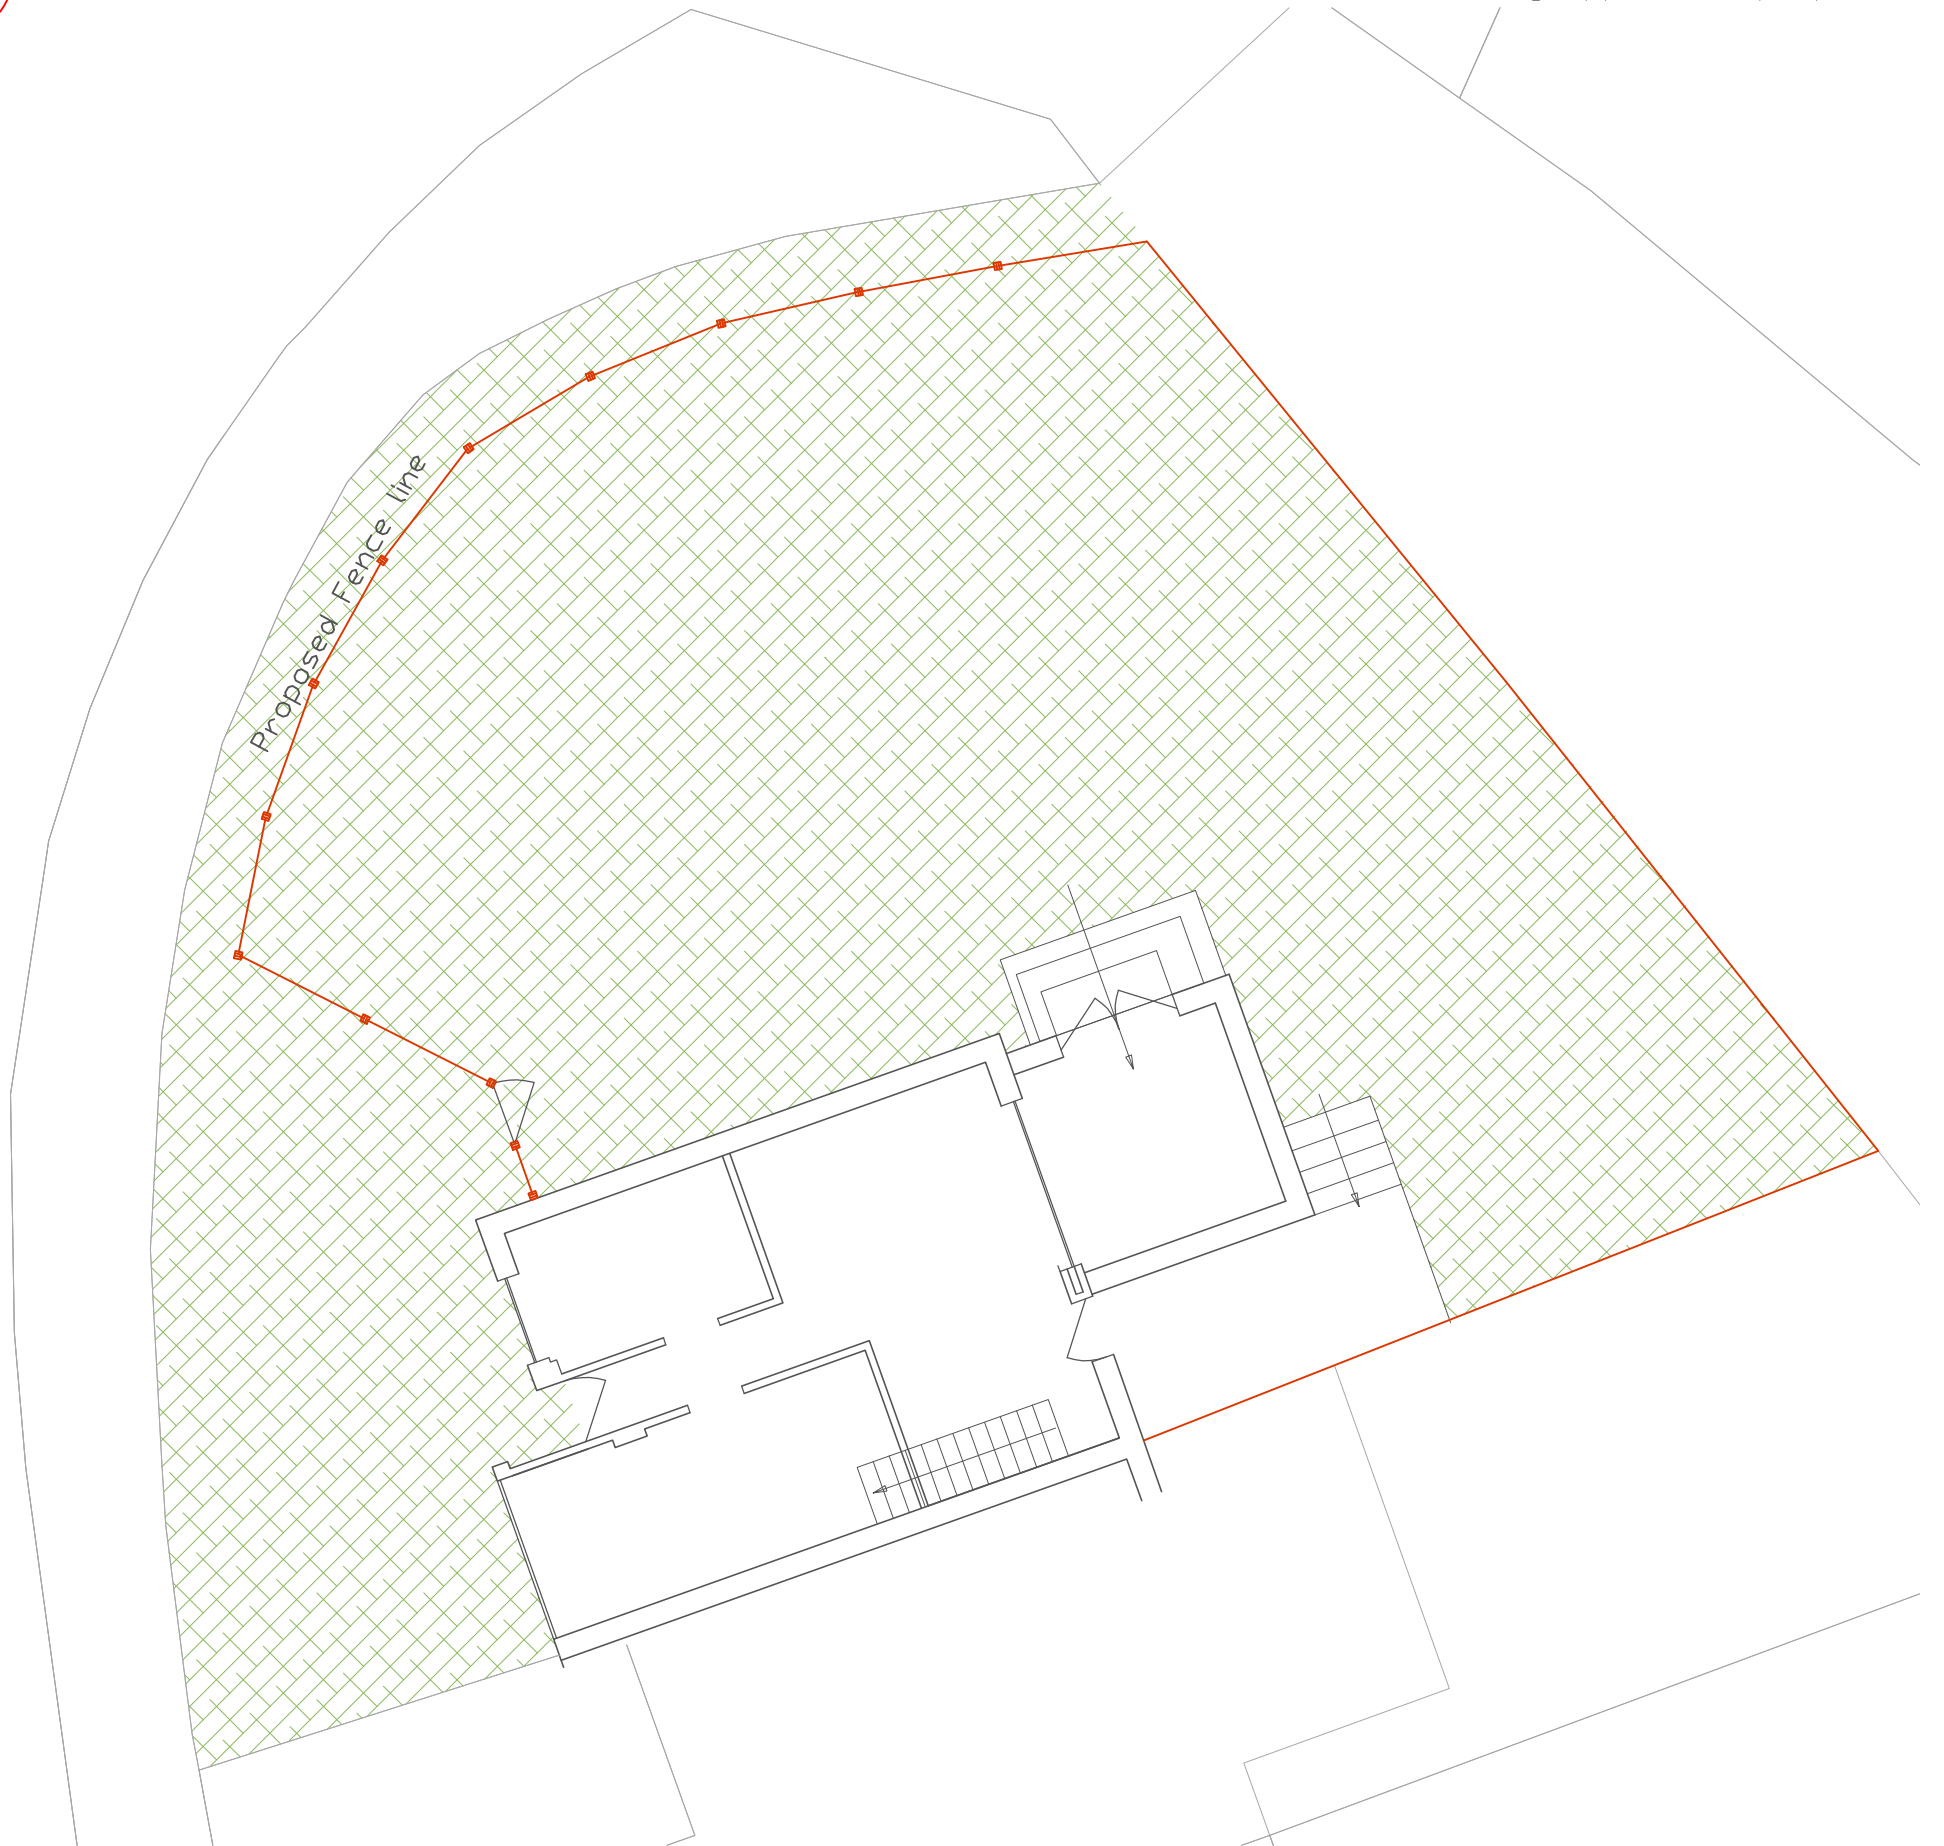

Proposed Ground Floor Plan 1:100



Proposed Elevation Front 1:100



Proposed Plan and Elevation  
71 James Copse Road  
Waterlooville  
PO8 9RP