
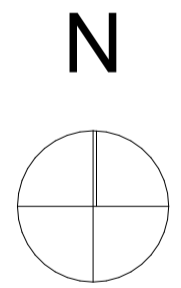


Issue Status			
Preliminary			
This drawing is copyright. Only figured dimensions to be worked to.			
Revision	Drawn	Check	Date

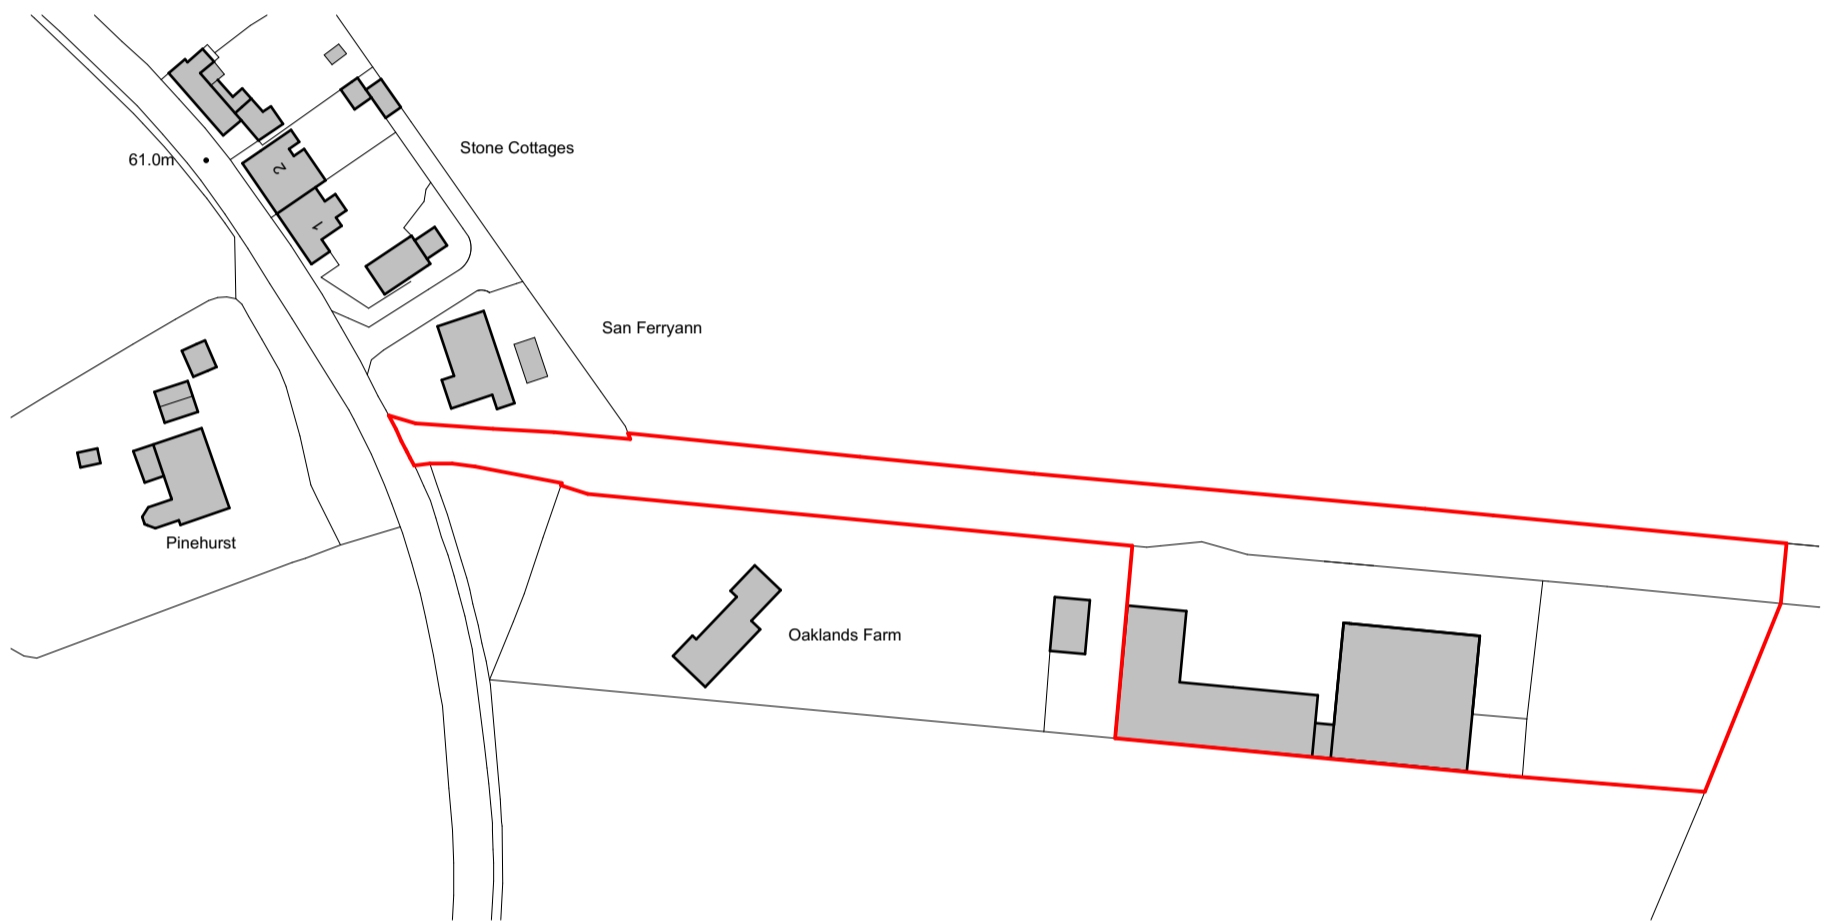

SCALE 1:1250
0 10 20 30 40 50 60m

client TW & KB Barker		
project Proposed Hay Store, Oaklands Farm, Wilby Eye		
drawing Site Location Plan		
date May 21	scale 1:1250	@ A3
drawn JDA	check ELG	

BROWN & CO
ARCHITECTURE + PLANNING
www.brown-co.com

Norwich 01603 629871 Brigg 01652 654833
St Neots 01480 213811 Banbury 01295 273555
Brown & Co Registered Office: The Atrium, St. George's Street, Norwich, Norfolk, NR3 1AB.
Registration no: OC302092. Registered in England & Wales.