


Proposed Block Plan : SCALE 1:500 @ A3

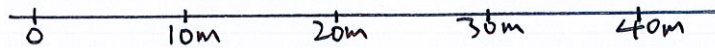

THIS IS THE PLAN REFERRED TO IN
THE APPLICATION BY

ANDREW AND SANDRA BARK

5 CAMPSIE GARDENS

CLARKSTON

G76 7SG

DRAWING No ASB/2021/03