
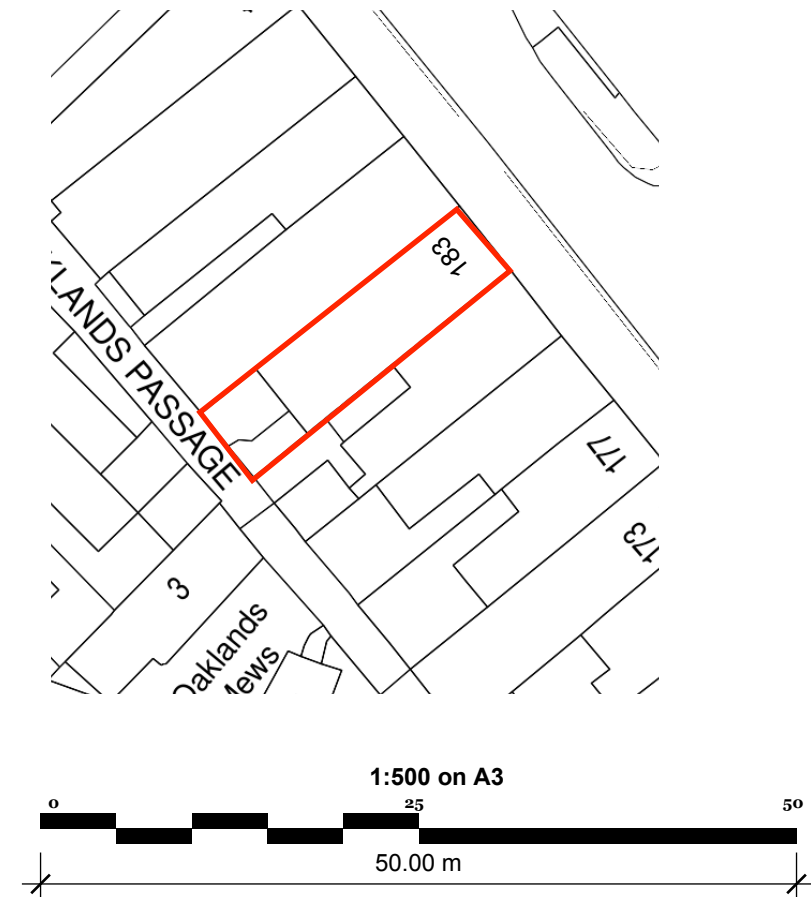


Flat 1, 183, Cricklewood Broadway, London, Brent, NW2 3HT

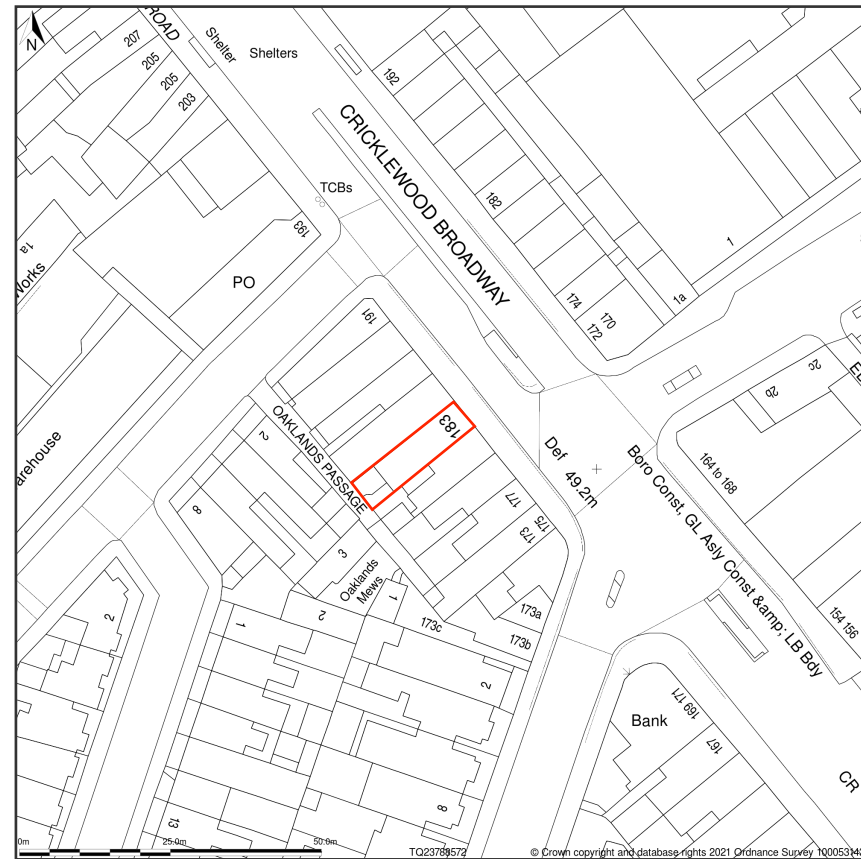


Site Plan shows area bounded by: 523714.39, 185658.36 523855.82, 185799.78 (at a scale of 1:1250), OSGridRef: TQ23788572. The representation of a road, track or path is no evidence of a right of way. The representation of features as lines is no evidence of a property boundary.

Produced on 7th May 2021 from the Ordnance Survey National Geographic Database and incorporating surveyed revision available at this date. Reproduction in whole or part is prohibited without the prior permission of Ordnance Survey. © Crown copyright 2021. Supplied by www.buyaplan.co.uk a licensed Ordnance Survey partner (100053143). Unique plan reference: #00629853-E7CA8D


Ordnance Survey and the OS Symbol are registered trademarks of Ordnance Survey, the national mapping agency of Great Britain. Buy A Plan logo, pdf design and the www.buyaplan.co.uk website are Copyright © Pass Inc Ltd 2021

Flat 1:- REAR EXTENSION


Front Existing
Proposed (No Change)

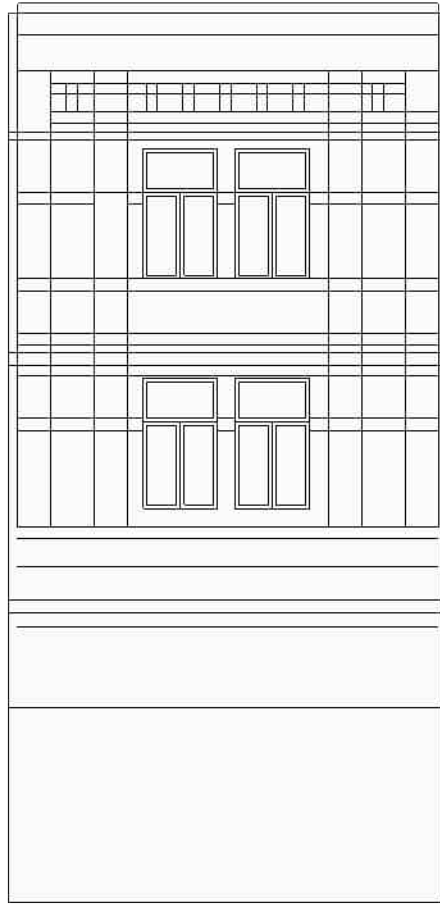


Rear Existing

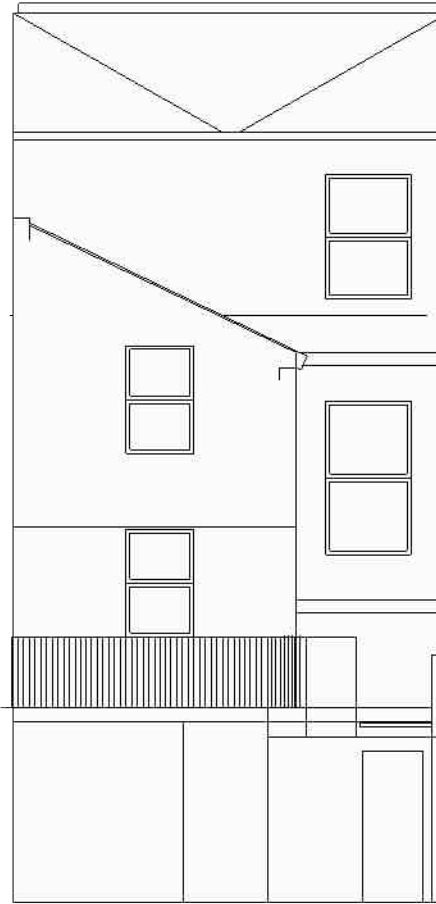


Rear Proposed

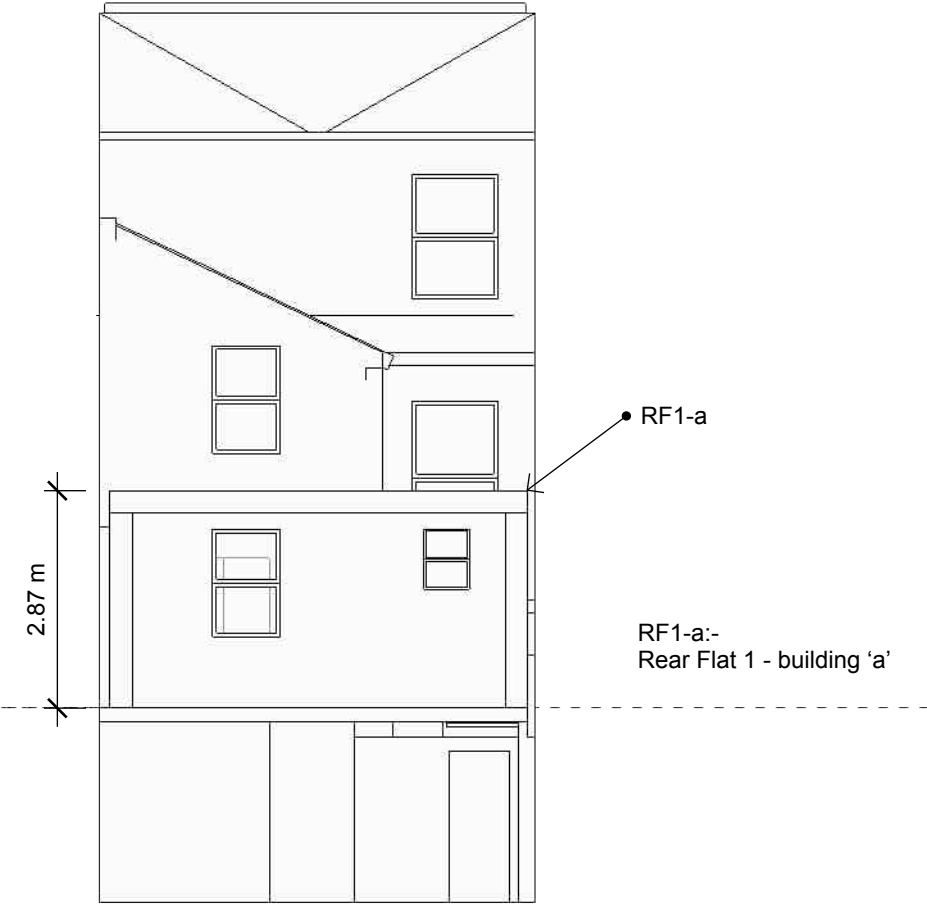

Right Existing

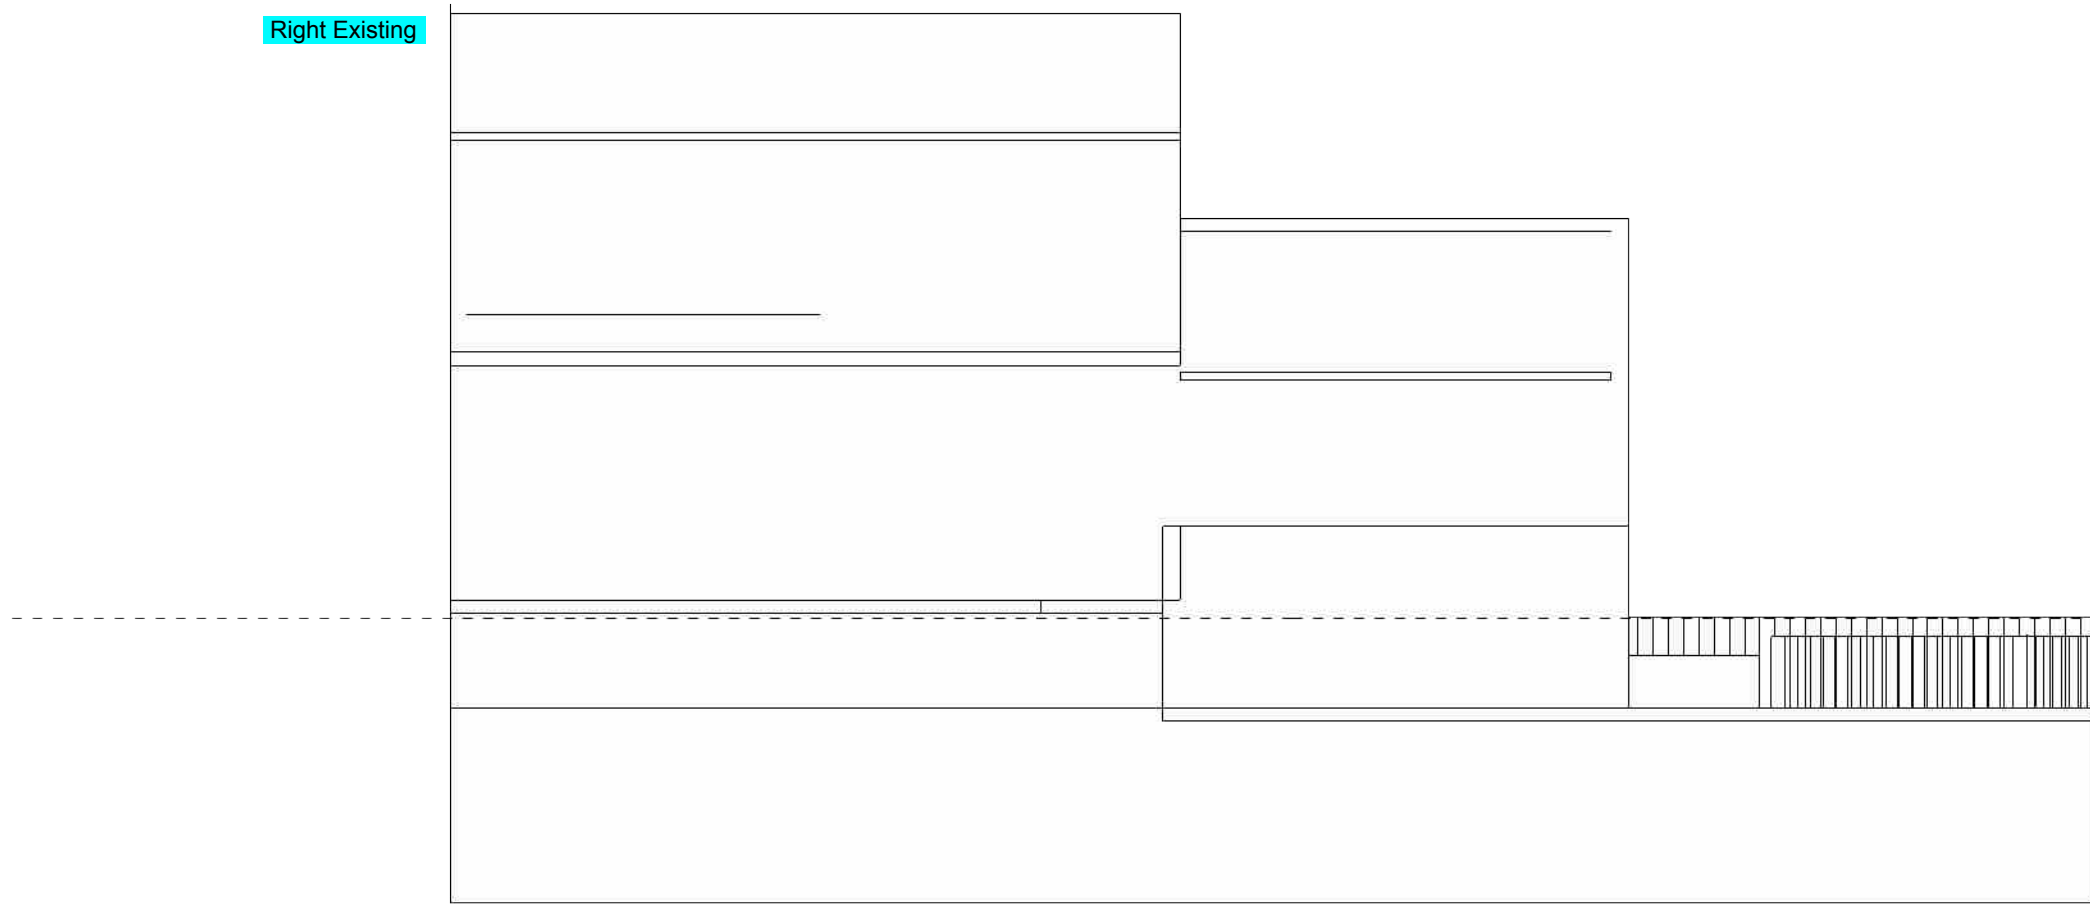


Right Proposed

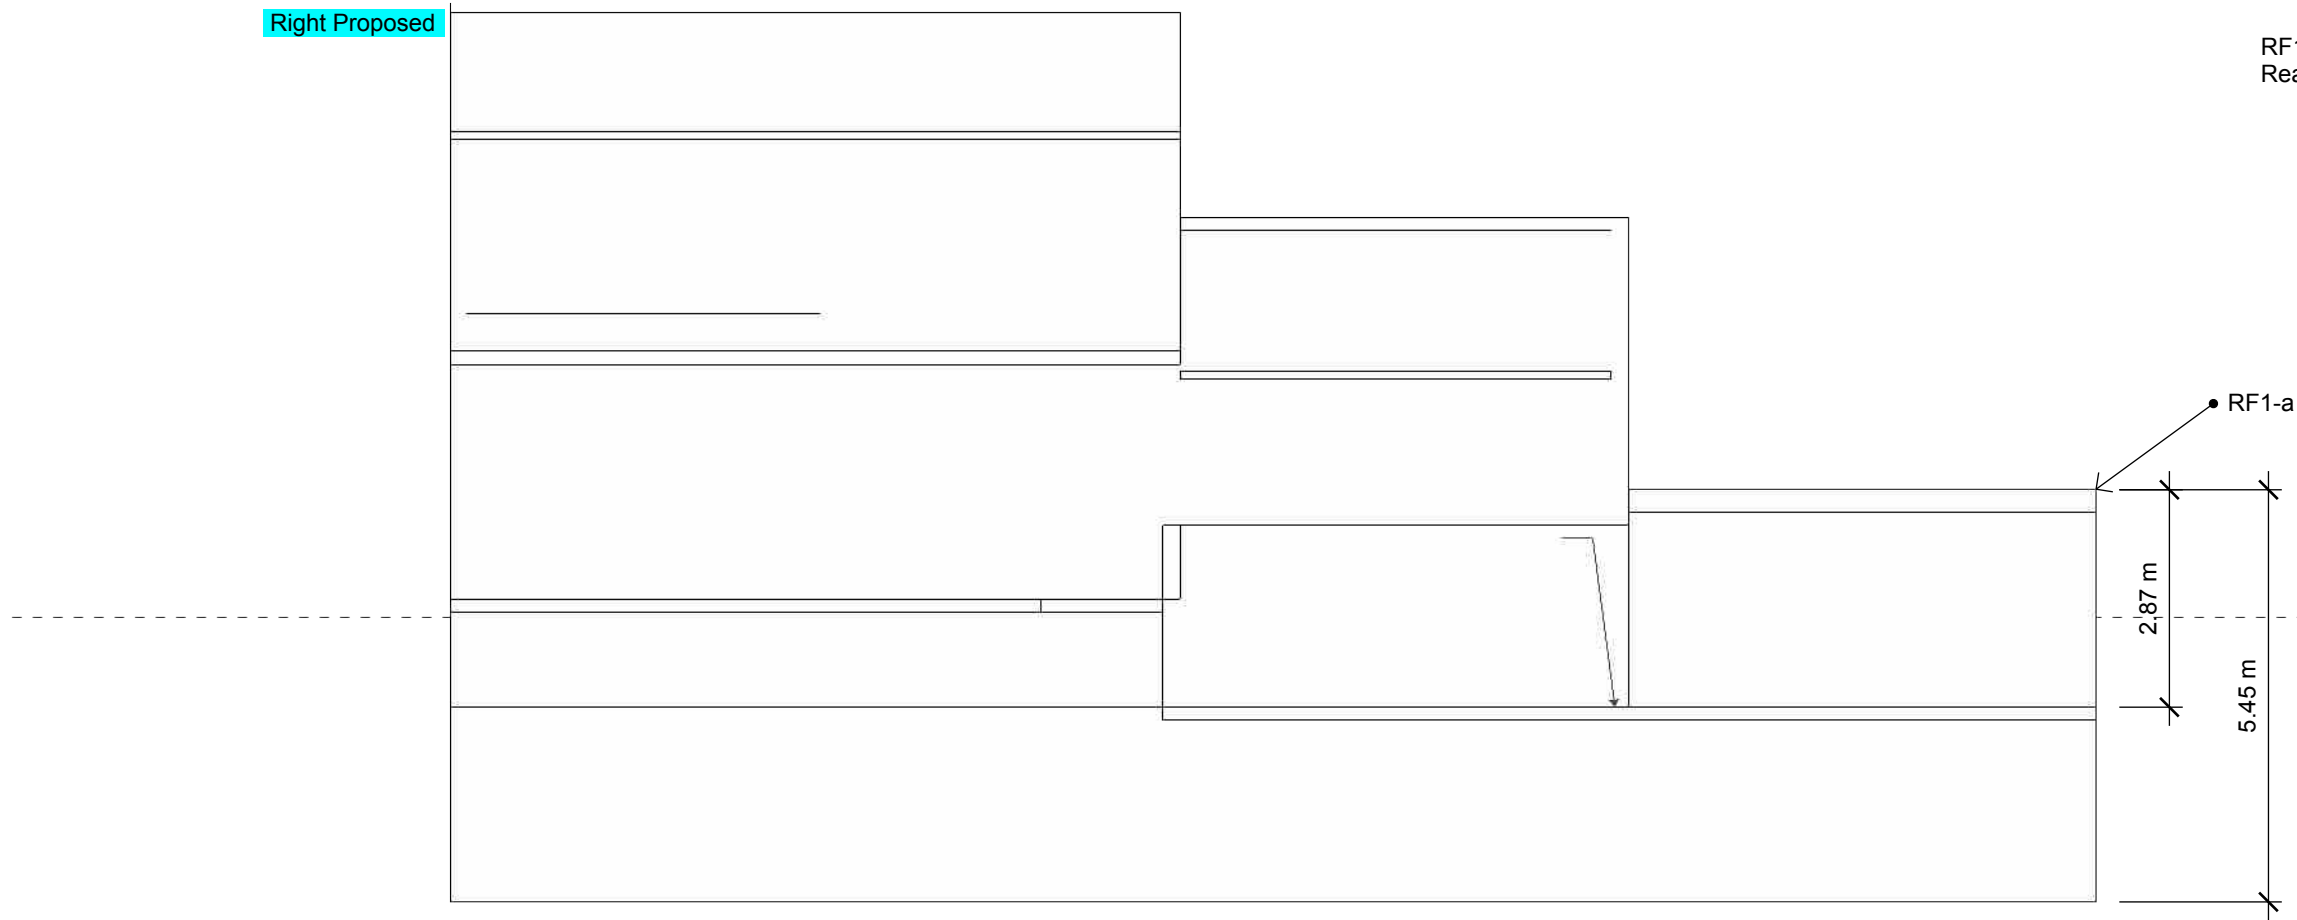

RF1-a:-
Rear Flat 1 - building 'a'

Left Existing

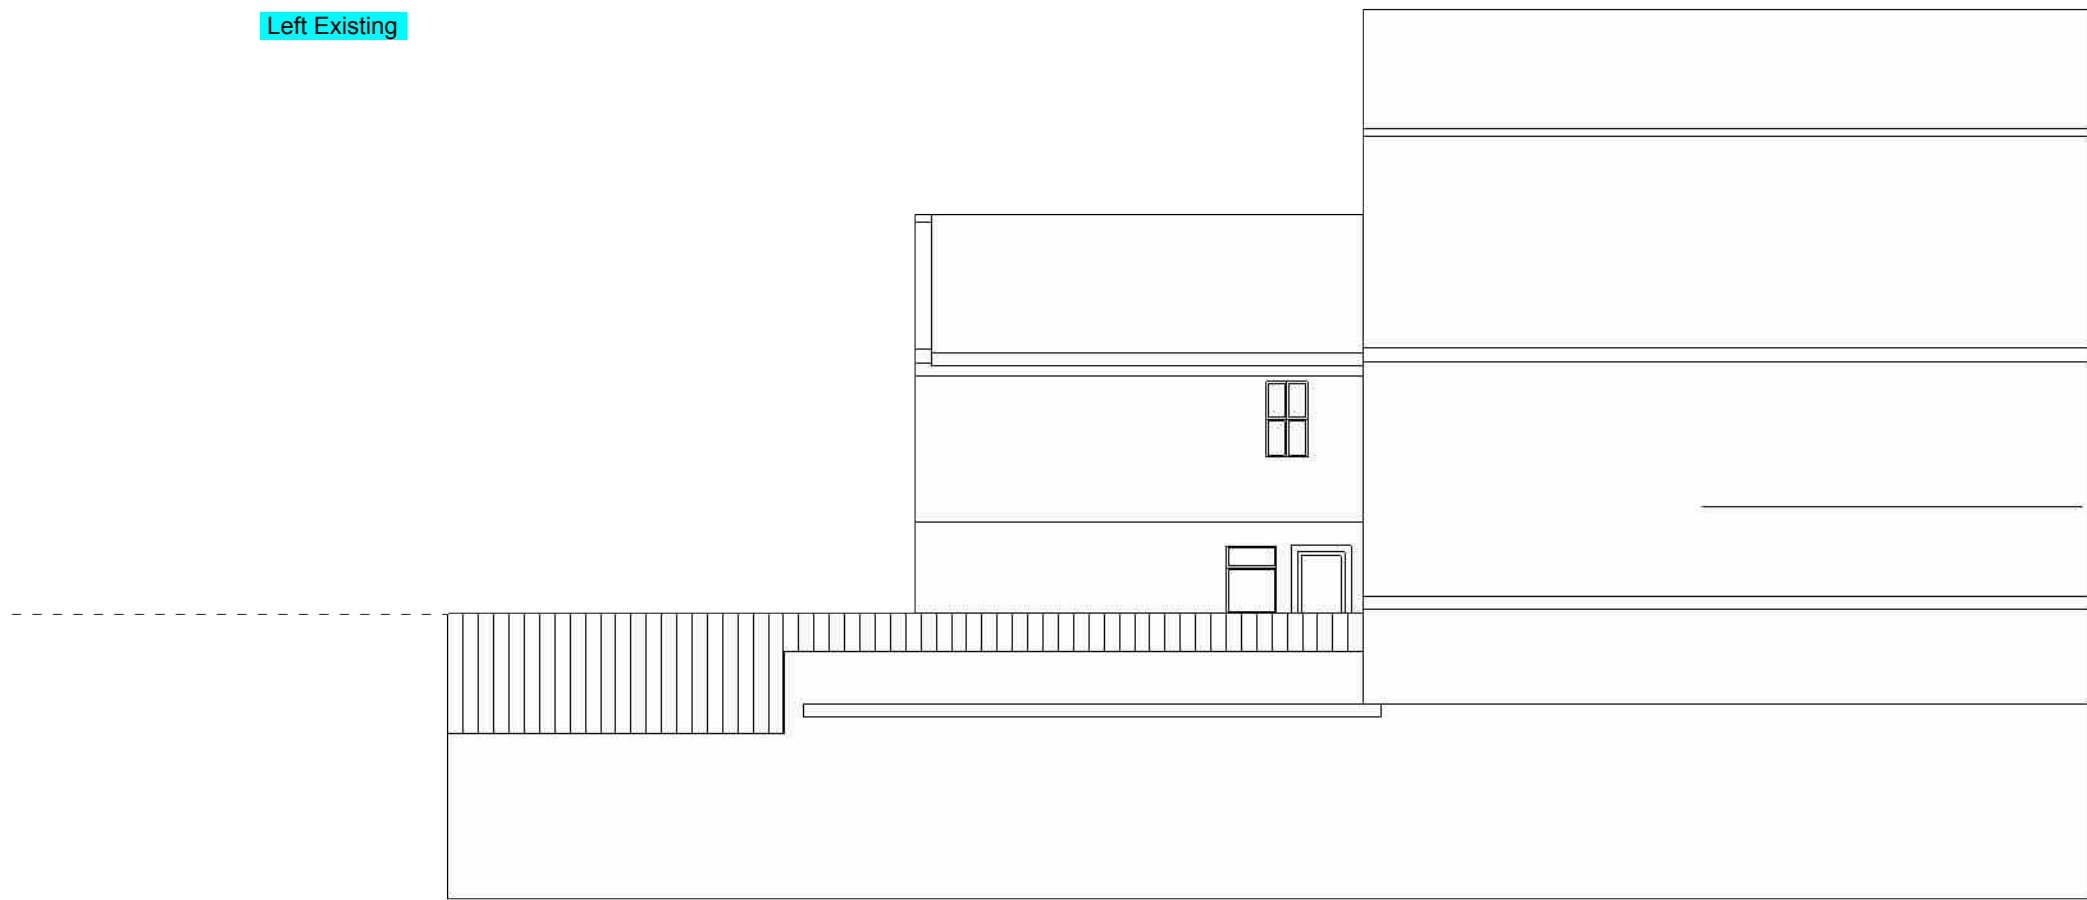


Left Proposed




Ground Floor Plan
Existing
Proposed
(No Change)




First Floor
Existing

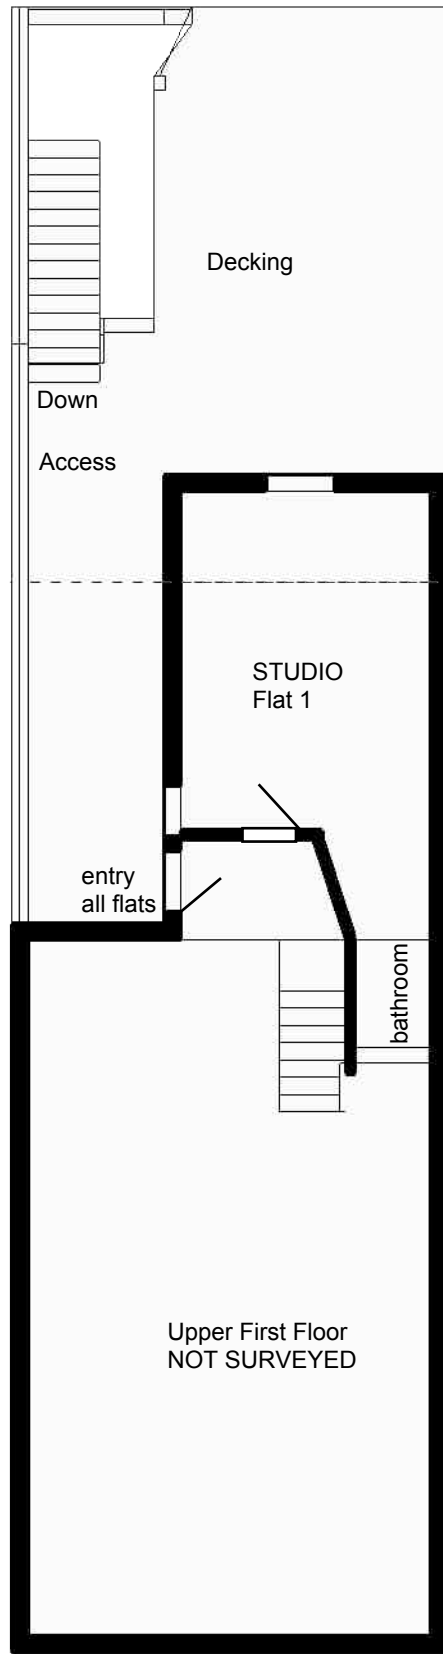

First Floor
Proposed

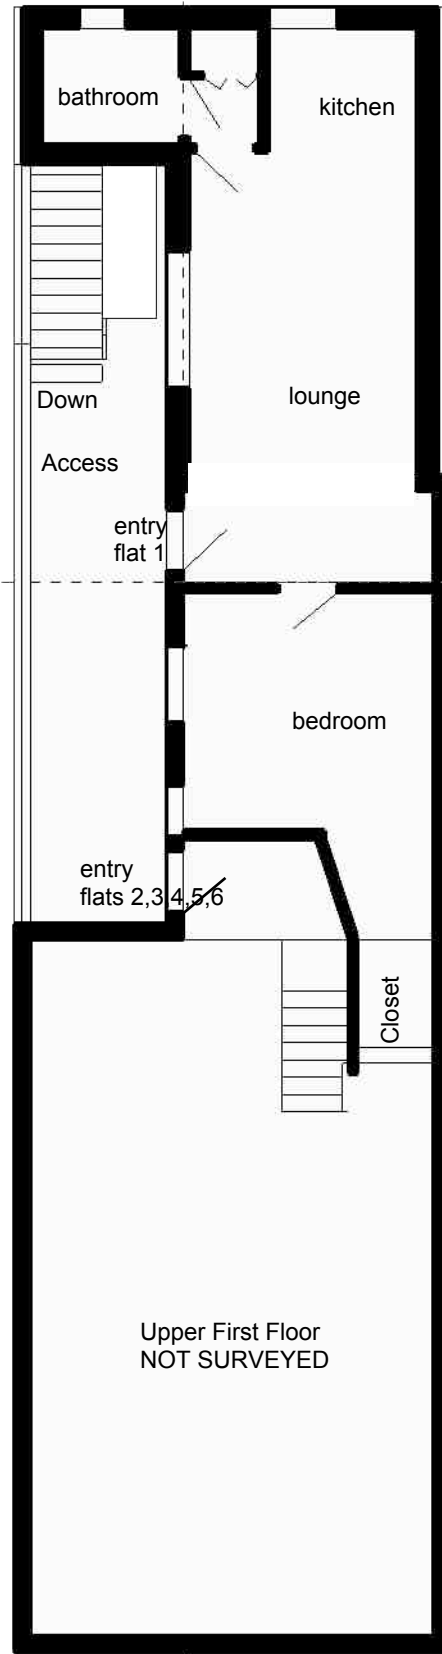

ROOF
Existing

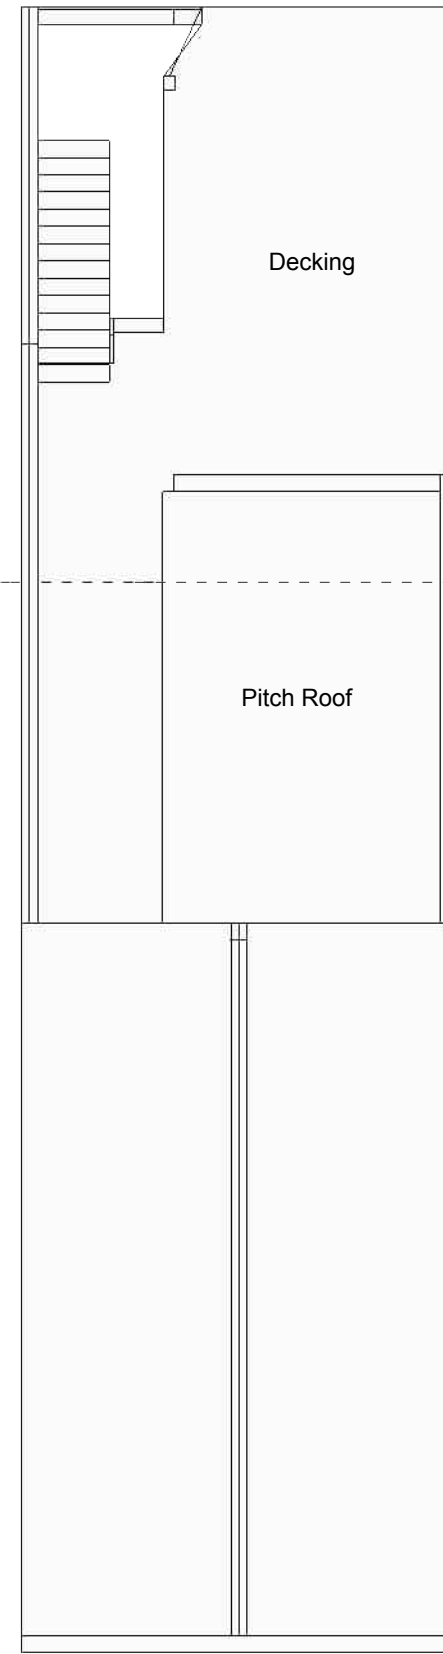

ROOF
Proposed

