


NOTES
 The drawing is the copyright of
 EDWARD CAUSH + ASSOCIATES
 All dimensions must be checked on site prior to the
 commencement of construction and the Architect holds no liability for any
 discrepancy. Figured dimensions are to be used in preference to
 scaled dimensions. The Local Planning Authority may scale from
 this drawing as the only exception. No deviation from the
 drawing will be permitted without the written consent of the
 Architect.

REVISIONS

No.	Description	Date

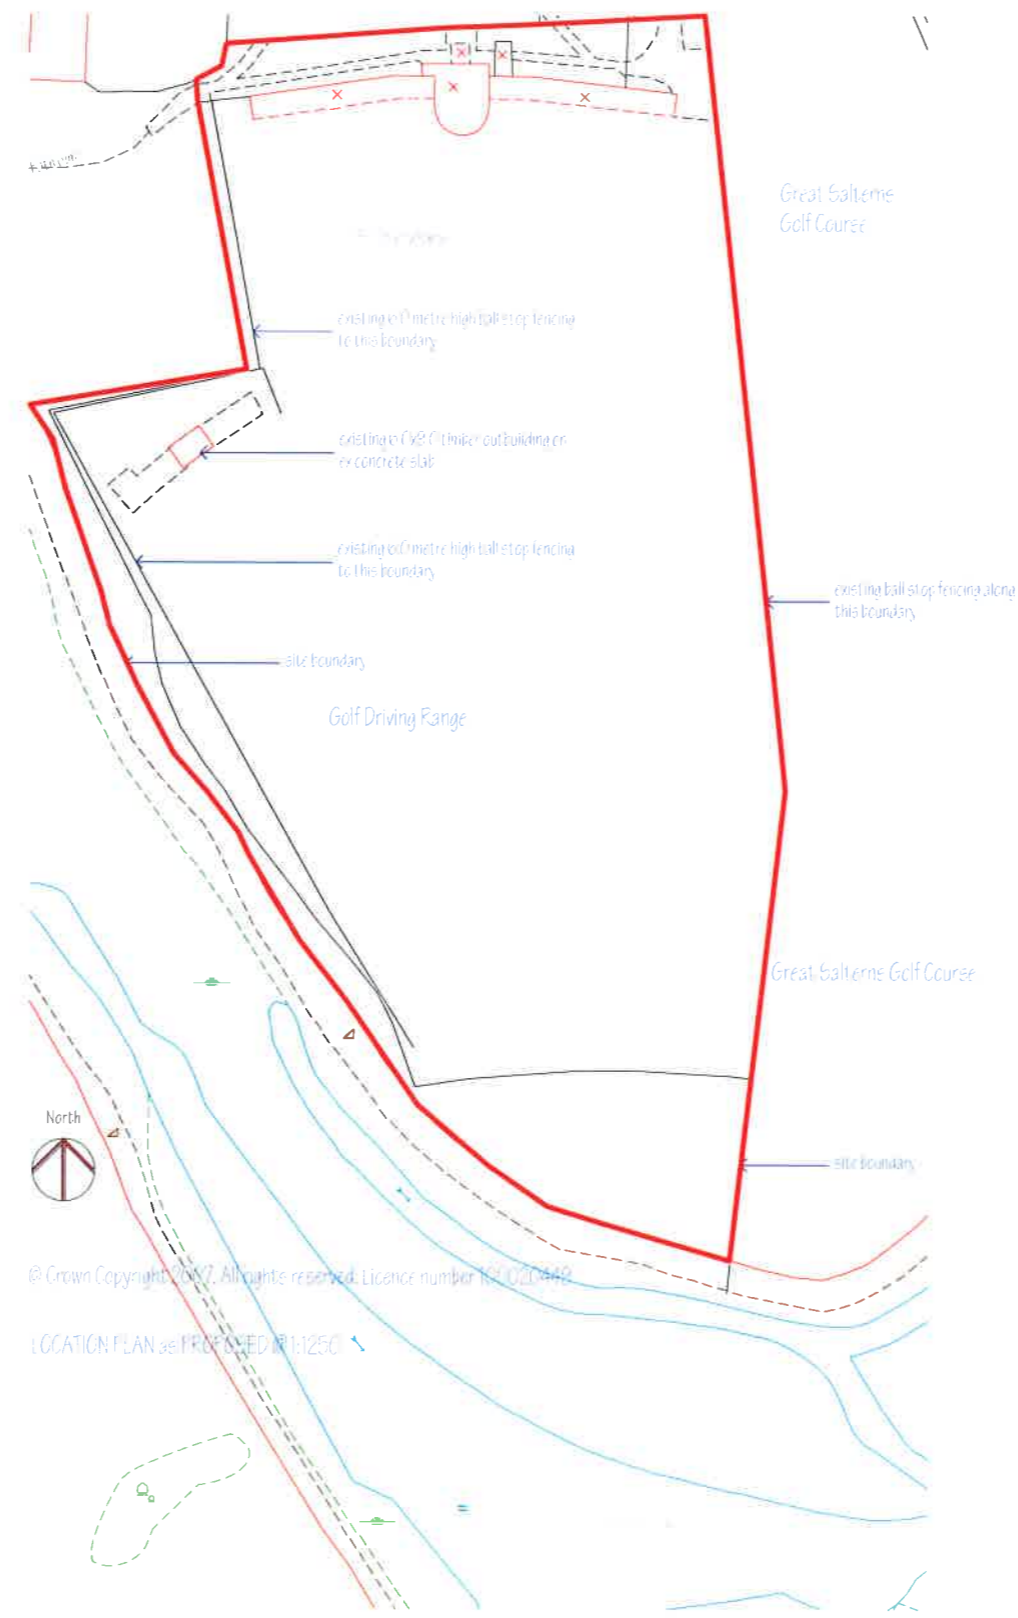

EDWARD CAUSH + ASSOCIATES
ARCHITECTS
 11 SOUTHDOWN ROAD, COSHAM PORTSMOUTH
 PO6 2EB
 phone 023 92 384477
 mob 07860 848306
 email eca@architecture1d.co.uk

CLIENT
 Portsmouth Golf Centre
 Burrfields Road
 Portsmouth
 PO3 5HH
 JOB TITLE
 Proposed Perimeter Fencing


DRAWING TITLE
 Location Plan as Existing

SCALE 1:1250 @ A2
 DATE 17-09-2020
 DRAWN BY EC
 CHECKED BY

DRAWING NUMBER	DATE	REV
20:2072:1(2-) 001	02	

NOTES
 This drawing is the copyright of
 EDWARD CAUSH + ASSOCIATES
 All dimensions must be checked on site prior to the commencement of construction and the Architect notified of any discrepancy. Figure dimensions are to be used in preference to scaled dimensions. The Local Planning Authority may scale from this drawing as the only exception. No deviation from the drawing will be permitted without the written consent of the Architect.

REVISIONS

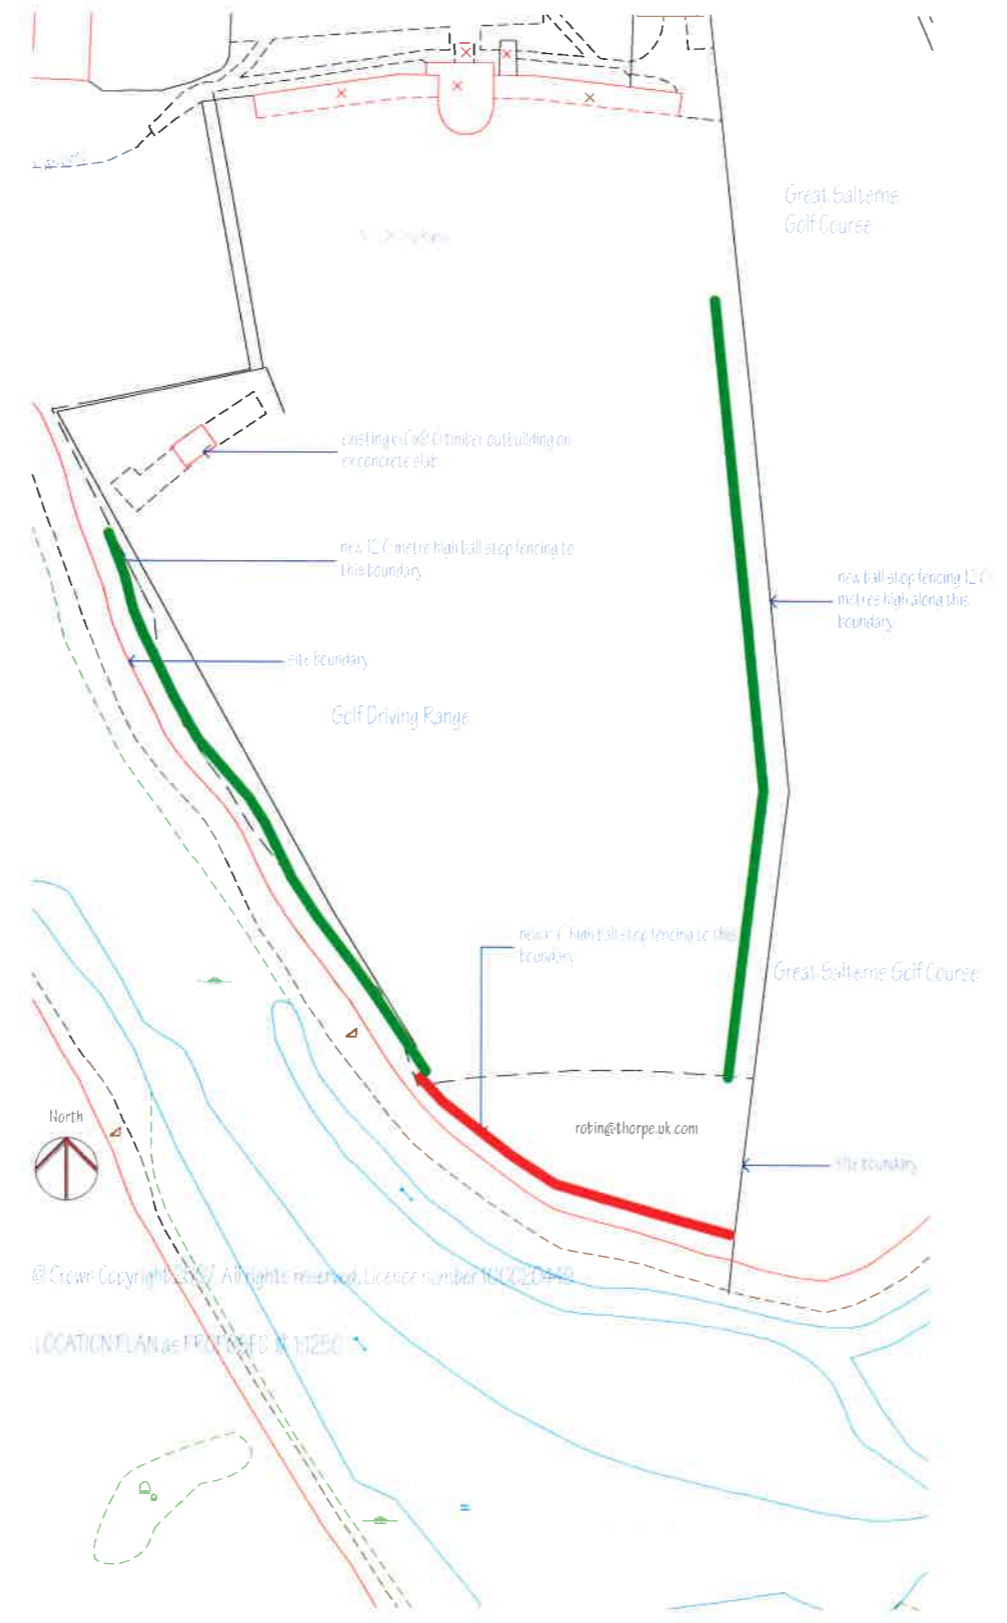


EDWARD CAUSH + ASSOCIATES
 ARCHITECTS
 11 SOUTHDOWN ROAD COSHAM PORTSMOUTH
 PO6 2EB
 phone 023 92 384477
 mob 07860 848306
 email eca@architectural.co.uk

CLIENT
 Portsmouth Golf Centre
 Burfields Road
 Portsmouth
 PO3 5HH
 JOB TITLE
 Proposed Perimeter Fencing

DRAWING TITLE
 Location Plan as Proposed

SCALE 1:1250 @ A2
 DATE 26.08.2020
 DRAWN BY EC
 CHECKED BY

DRAWING NUMBER	20:2072:L(2-)-101	03	
----------------	-------------------	----	--