

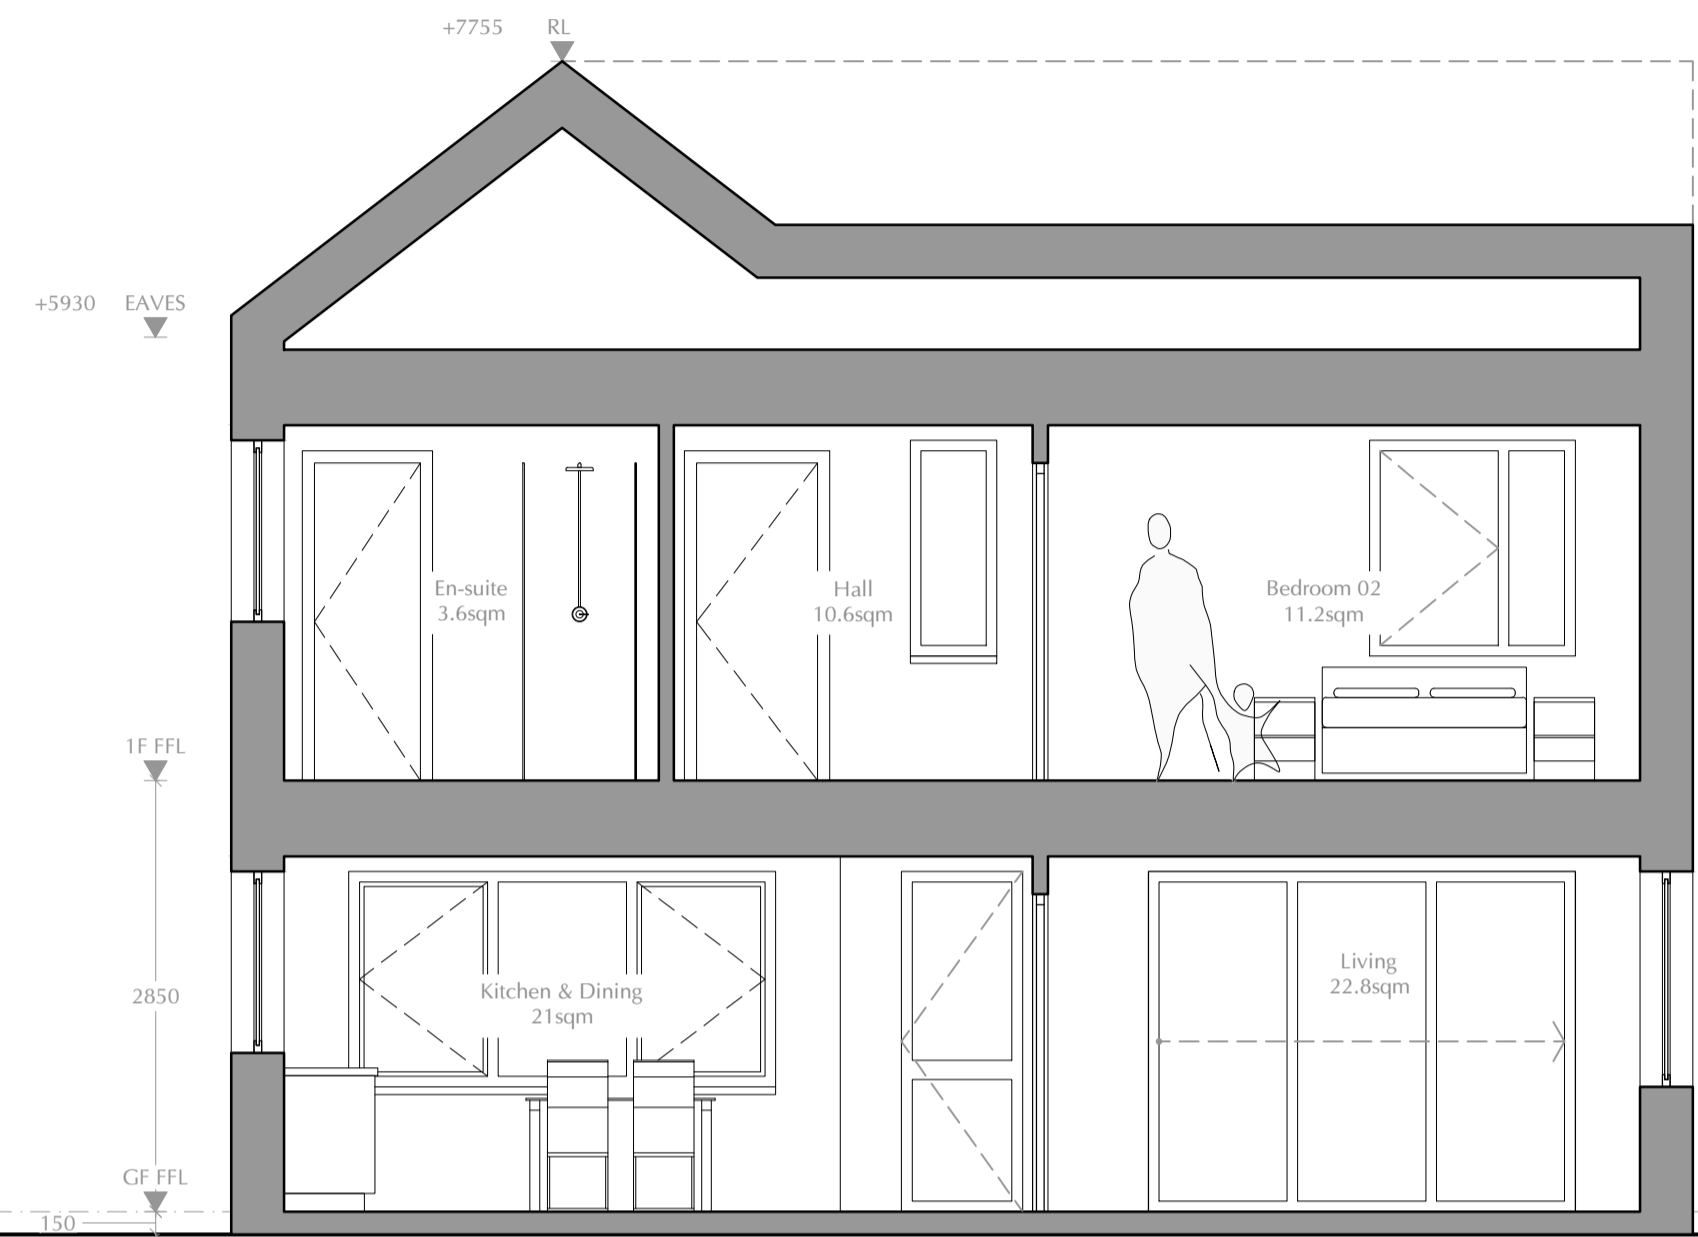



01 Type 4 - Section AA

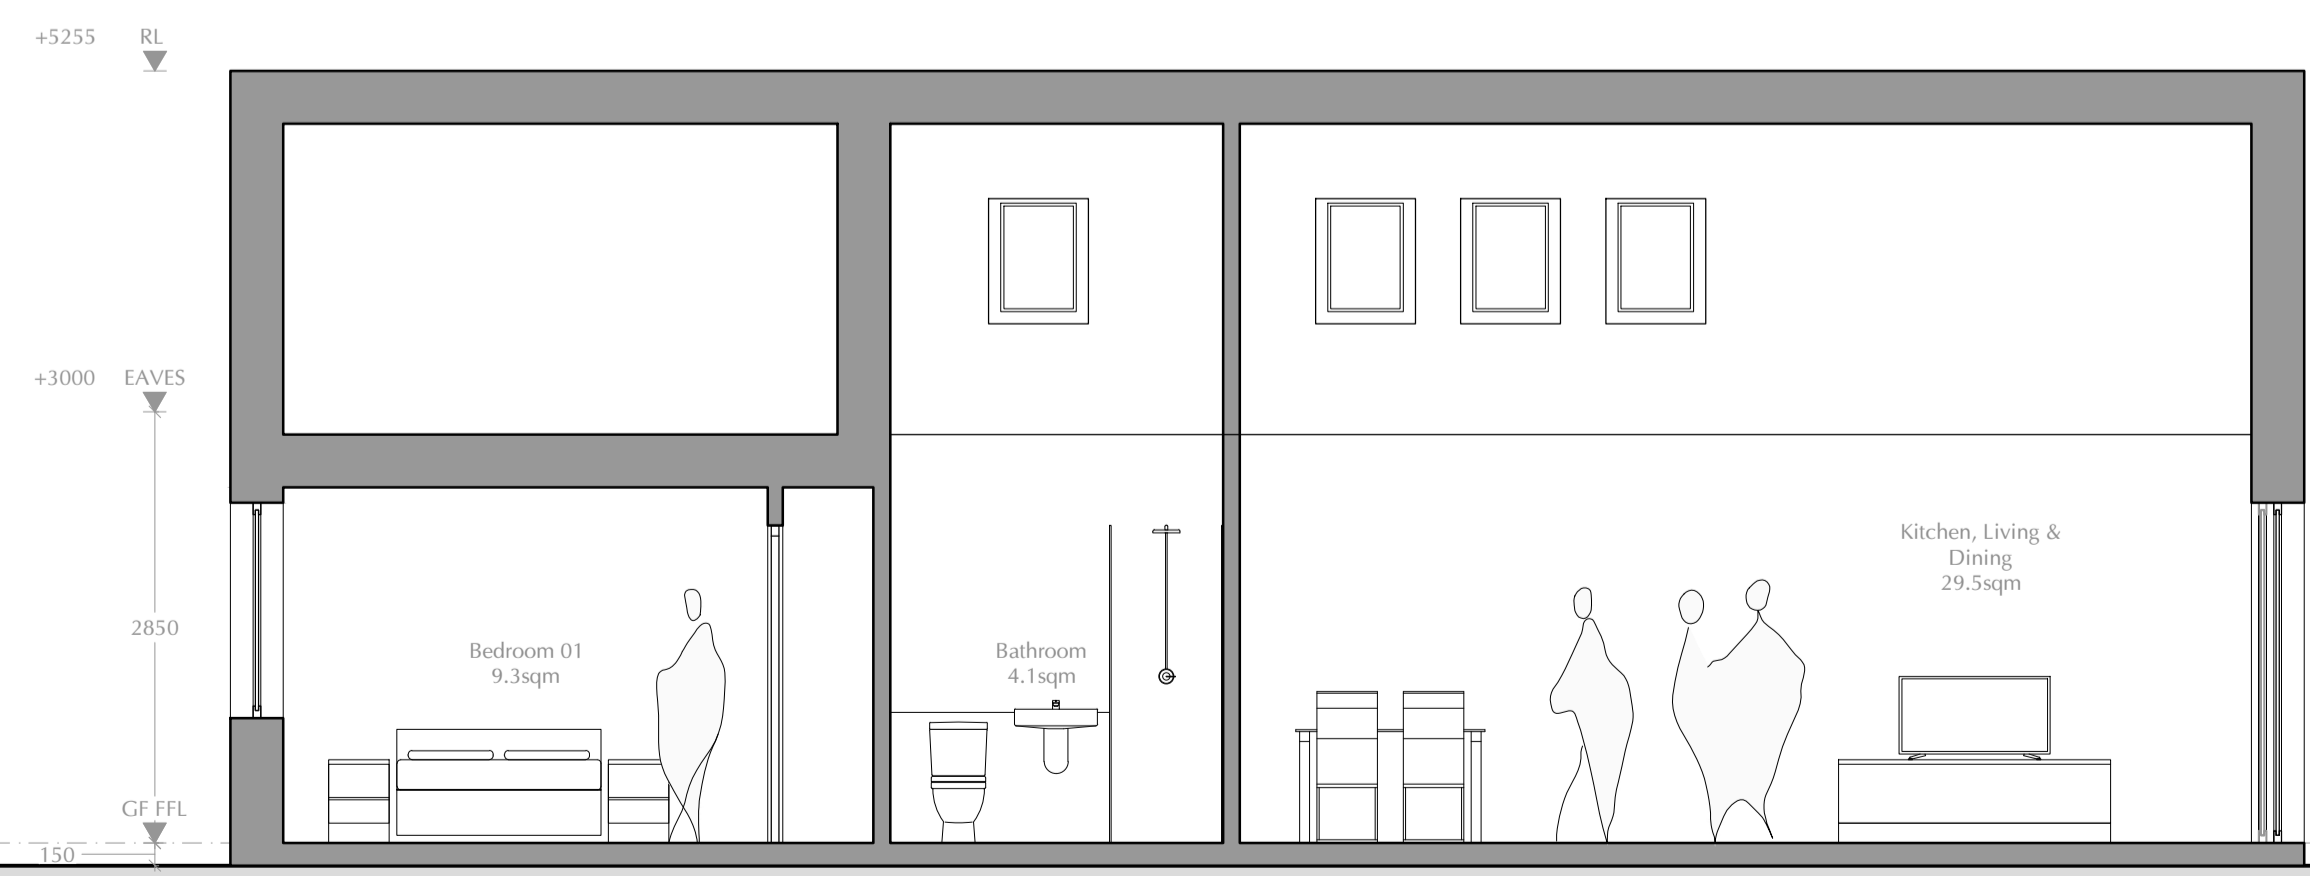


02 Type 4 - Section BB

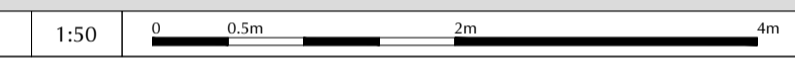

03 Type 5 - Section CC

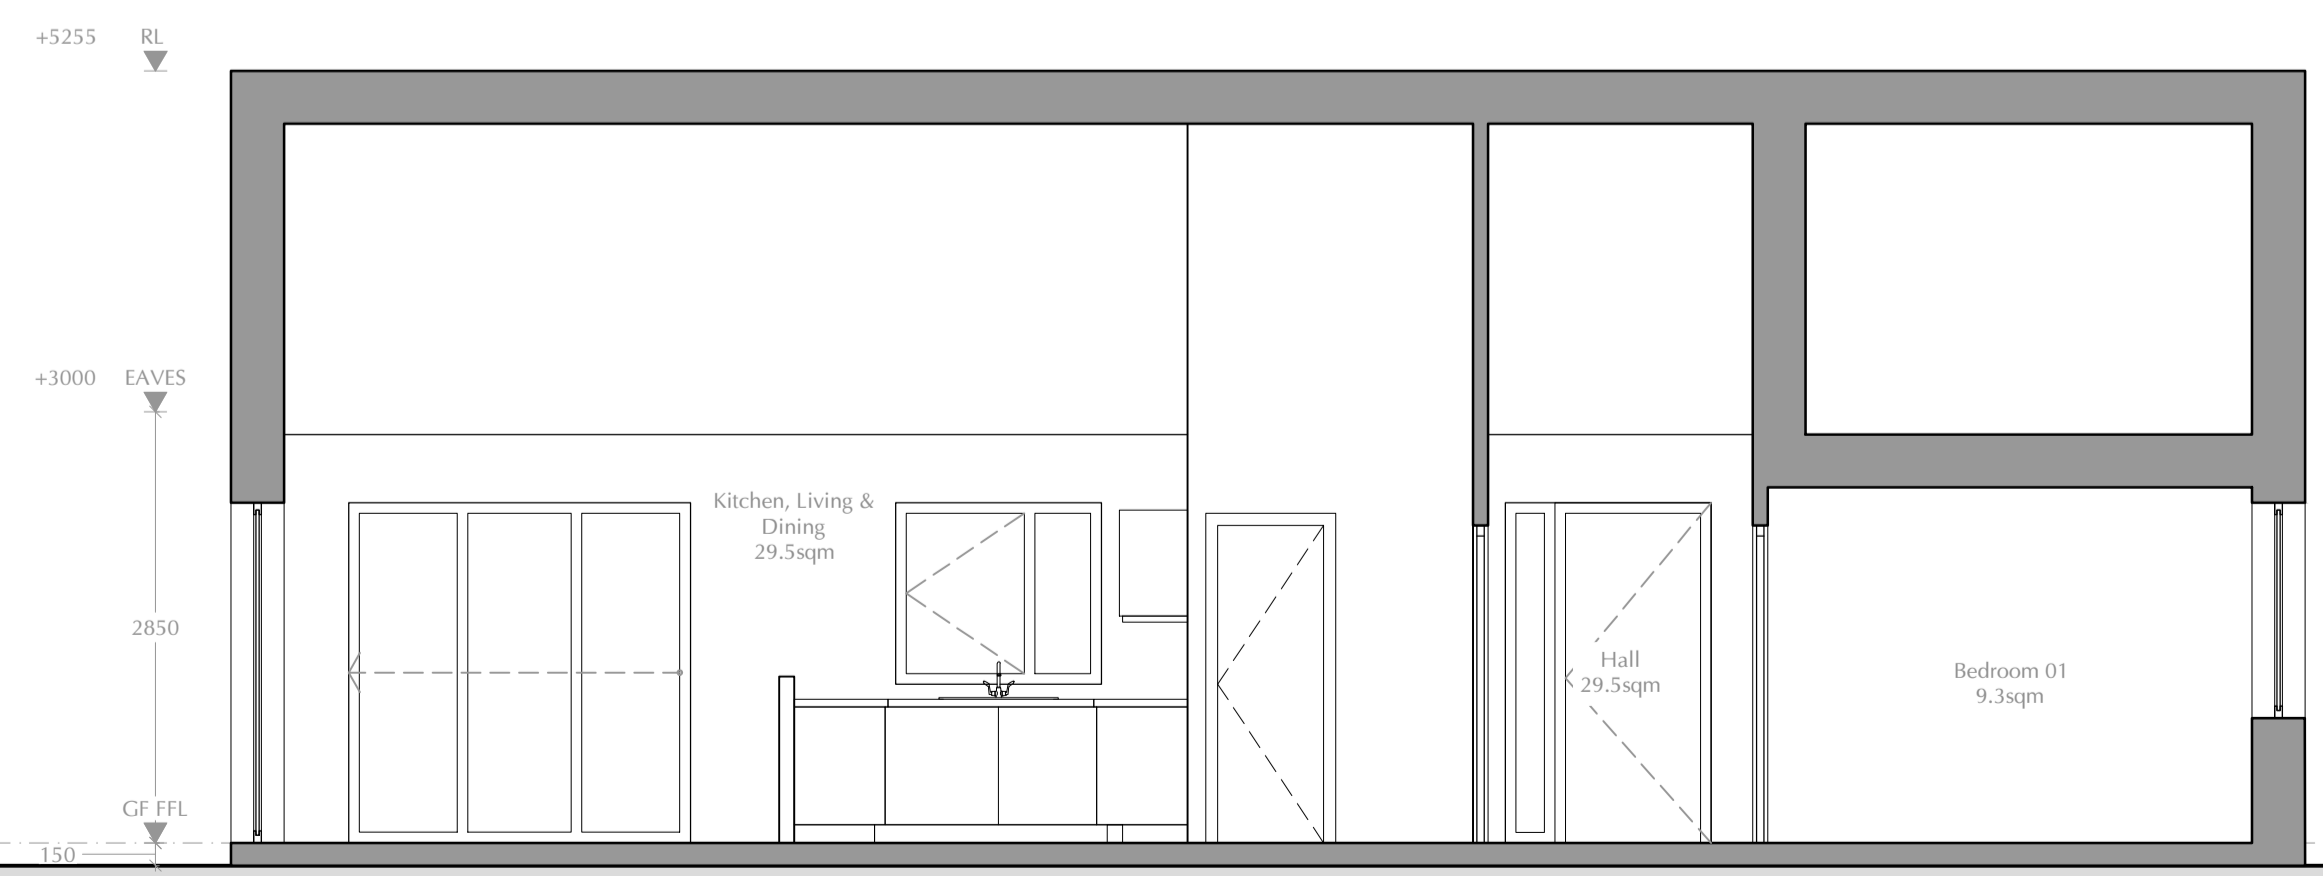

04 Type 5A - Section DD

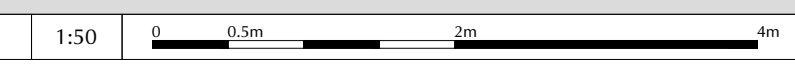

Legal Info
 1. ©RDA Consultancy Architects. Drawing not for construction. All dimensions are given in millimeters unless otherwise stated.
 2. All survey information by others. Check all dimensions on site. Site boundaries to be confirmed by client solicitors with reference to title deeds.
 3. This drawing is intended for use by the commissioning client only. RDA do not assume any liability to any third party for the information herein.

REVISIONS

-	14/04/21	RJO
First Issue		
A	16/04/21	RJO
Room tags added following client comments		
B	23/04/21	TCB
Roof pitches amended to 37.5 degrees		
C	30/04/21	JSB
Planning		

JOB TITLE
**Fountain Gardens
 Mill Lane Bolsover**

DWG TITLE
**Proposed House Type
 Sections**

DATE	BY	CHECKED BY	
30/04/21	RJO	JSB	A1
DWG NO.	REV.	STATUS	
2747(08)111	C	Planning	

RaynerDaviesArchitects

Nottingham | Kent
 2 St. Peter's Gate
 Nottingham
 NG1 2JG

01159473859
 www.rda-architects.co.uk