




01 House Type 5 - Section AA

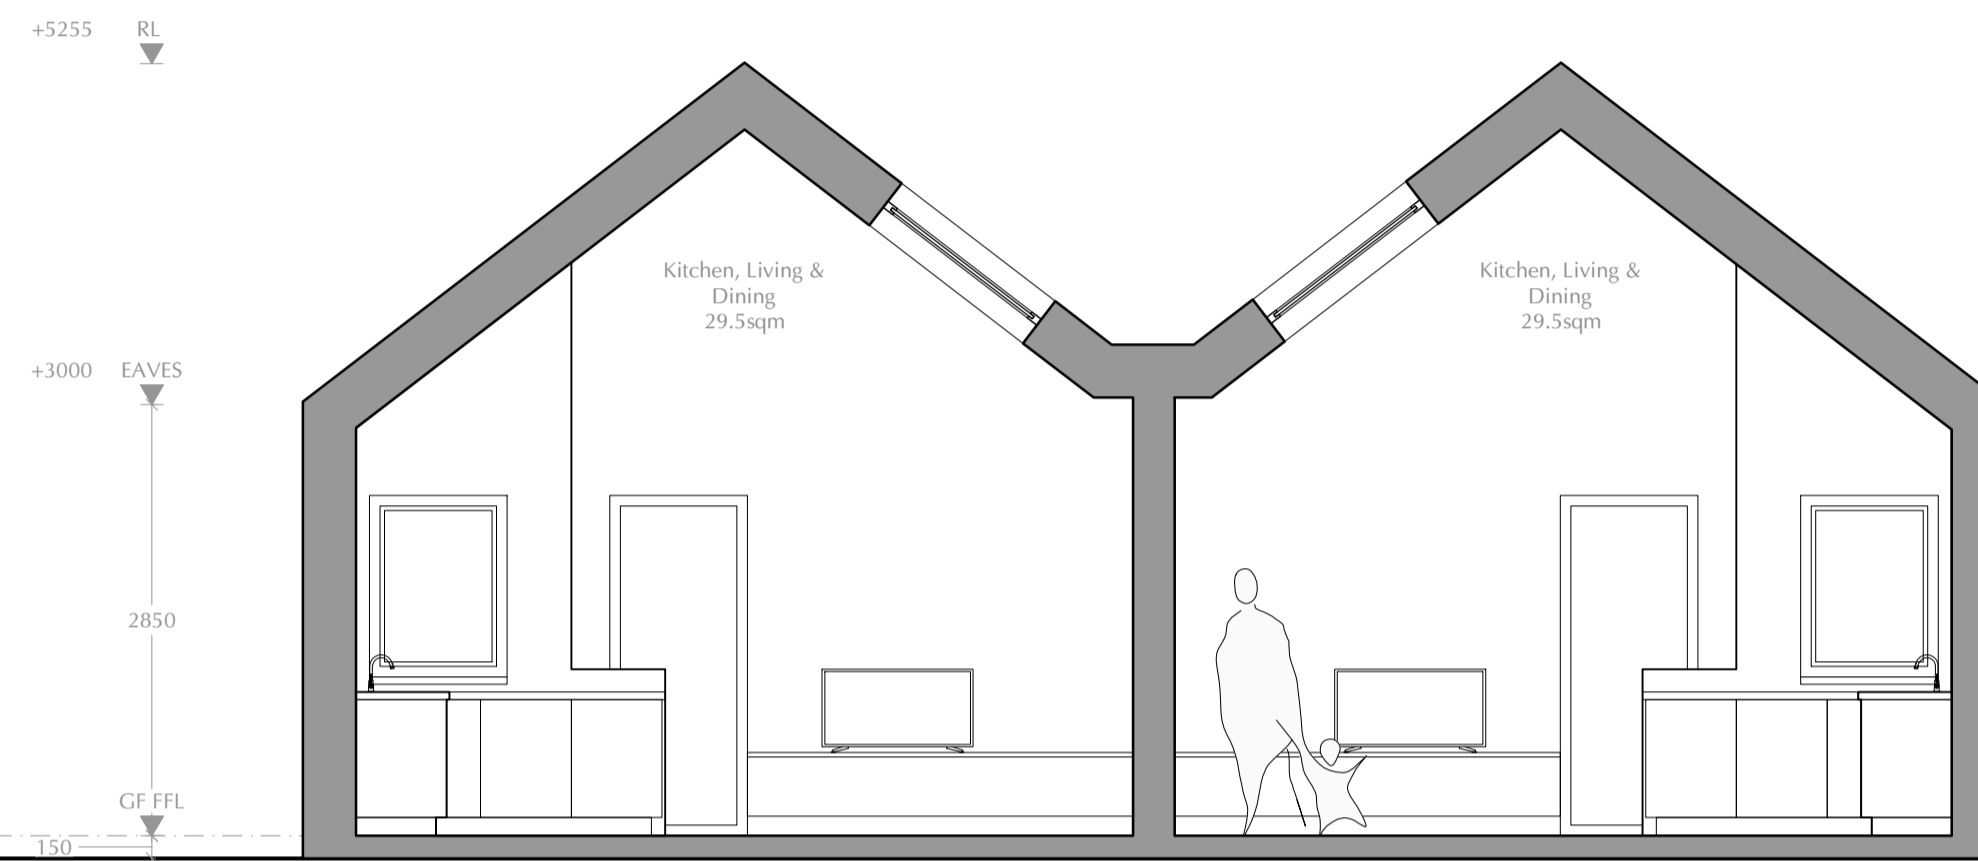

02 House Type 5A - Section BB

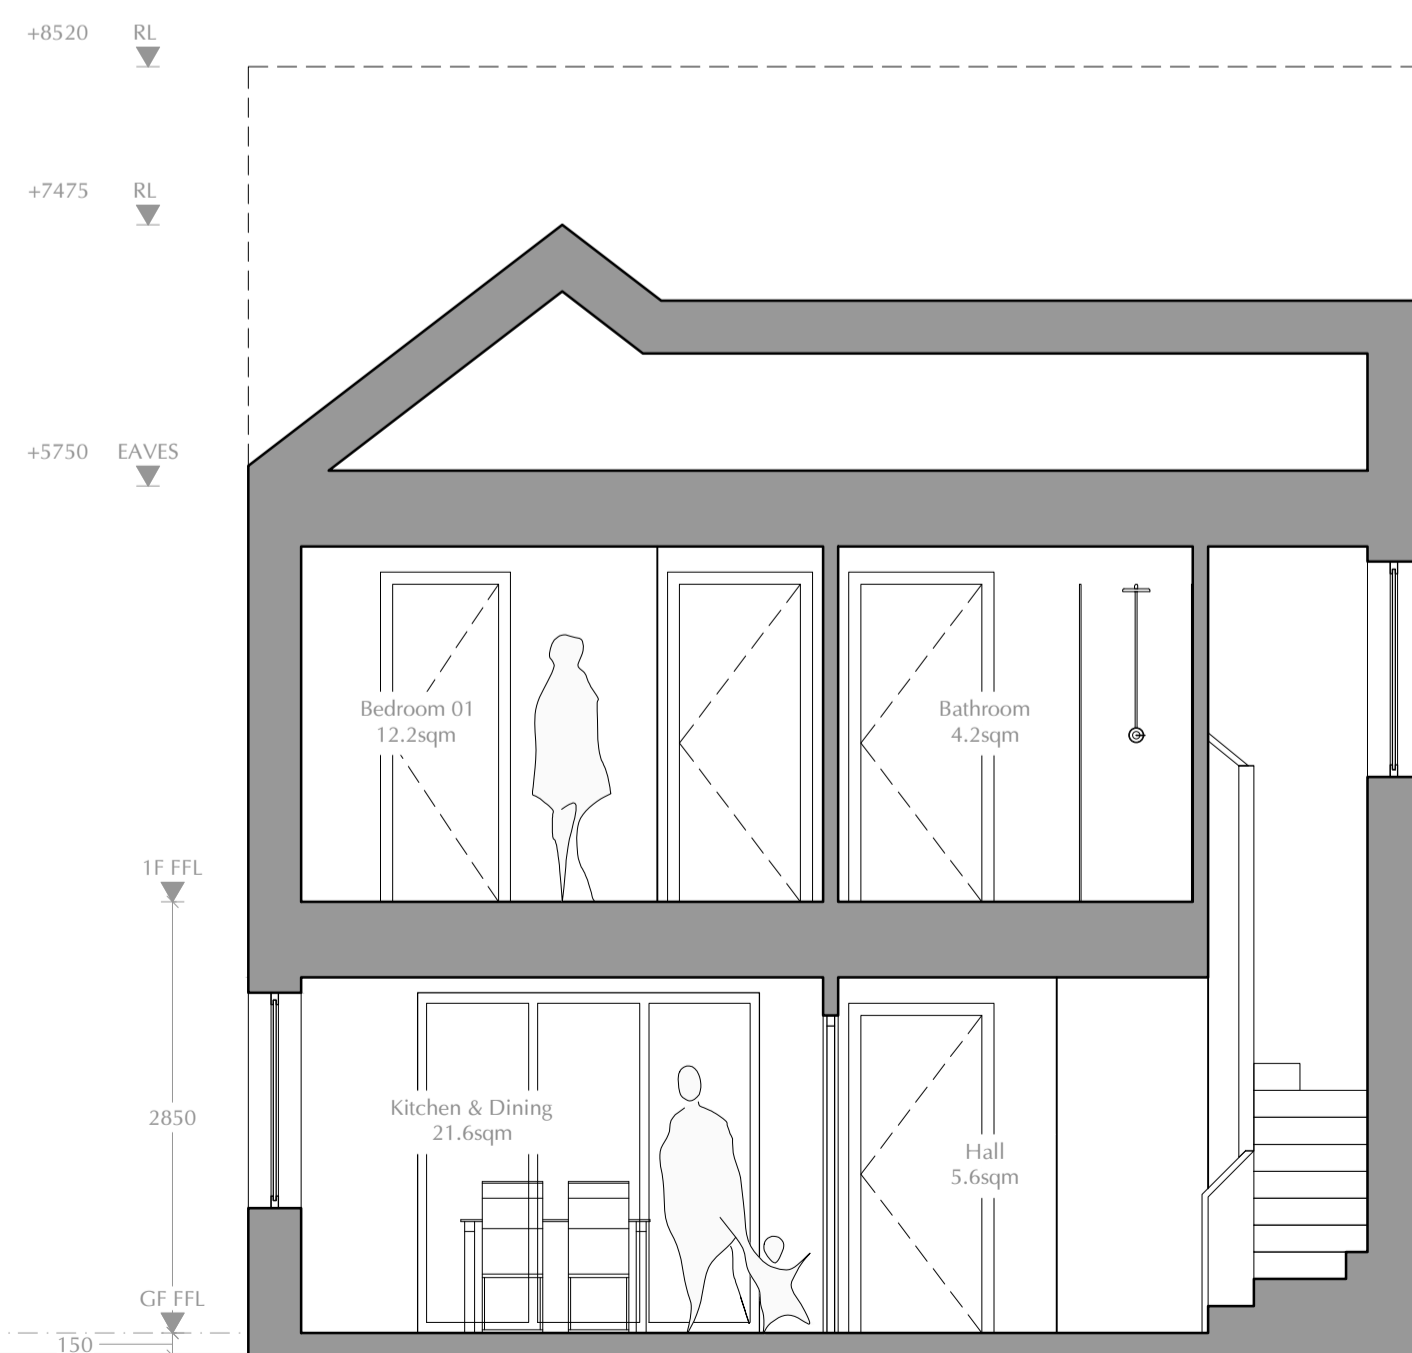

04 House Type 6 - Section AA

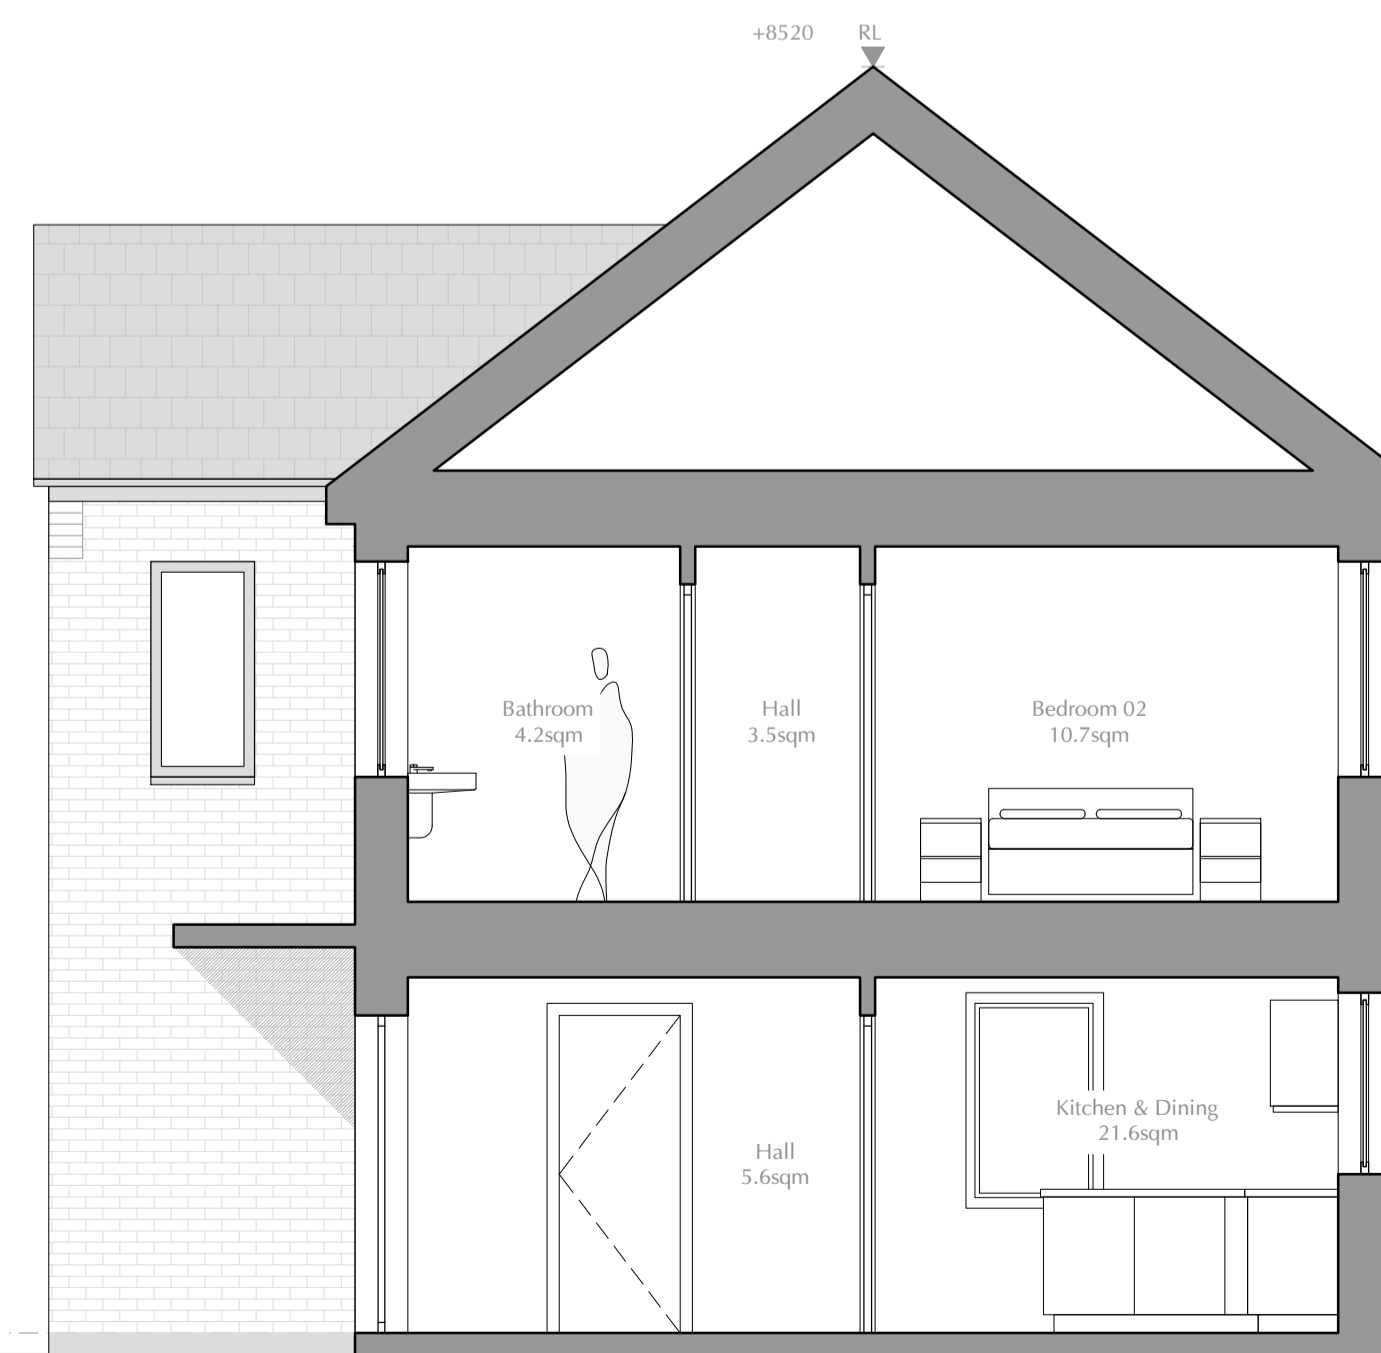

04 House Type 6 - Section BB

**Legal Info**  
 1. ©RDA Consultancy Architects. Drawing not for construction. All dimensions are given in millimeters unless otherwise stated.  
 2. All survey information by others. Check all dimensions on site. Site boundaries to be confirmed by client solicitors with reference to title deeds.  
 3. This drawing is intended for use by the commissioning client only. RDA do not assume any liability to any third party for the information herein.

REVISIONS

-	14/04/21	RJO
First Issue		
A	16/04/21	RJO
Room tags added following client comments		
B	23/04/21	TCB
Roof pitches amended to 37.5 degrees		

JOB TITLE

**Fountain Gardens  
Mill Lane, Bolsover**

DWG TITLE

**Proposed House Type  
Sections**

DATE	BY	CHECKED BY	A1
23/04/21	RJO	JSB	
DWG NO.	REV.	STATUS	
2747(08)112	B	Planning	

**RaynerDaviesArchitects**

Nottingham | Kent

2 St. Peter's Gate  
Nottingham  
NG1 2JG

01159473859  
www.rda-architects.co.uk

