
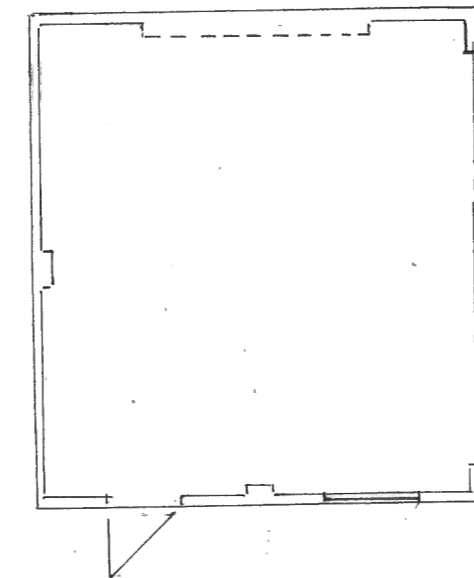
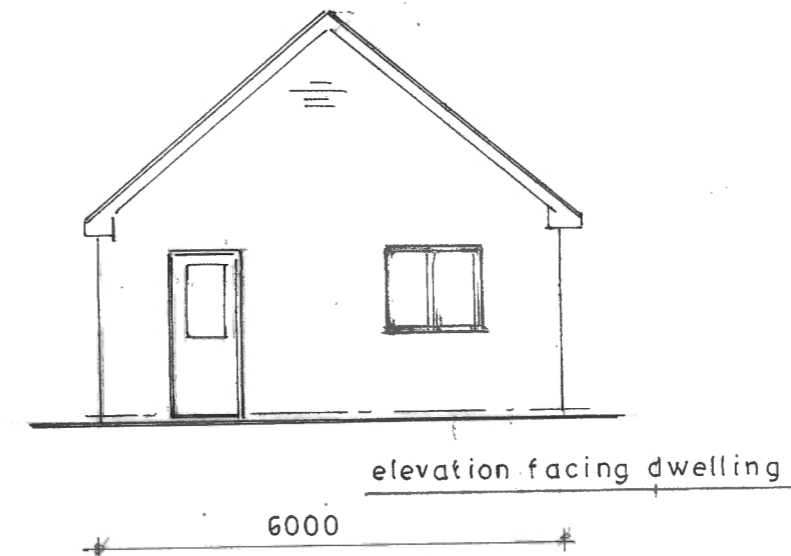


GARAGE ELEVATIONS
scale 1:100

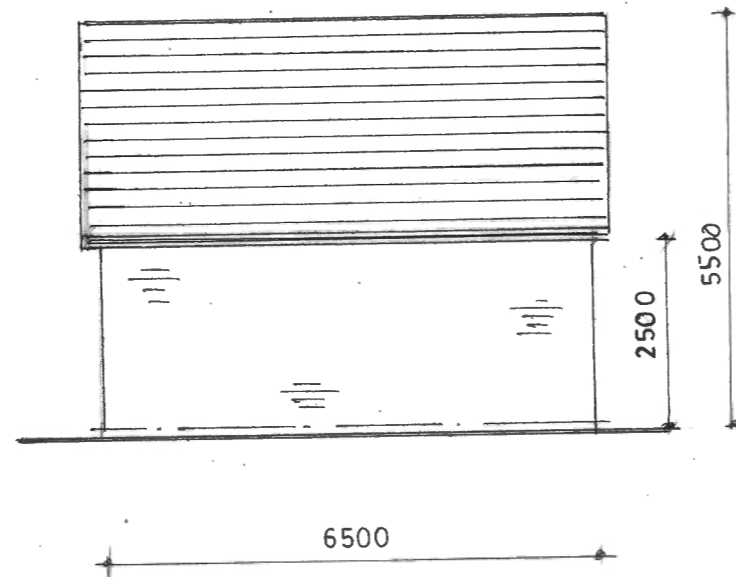

NOTES:
~~Attention should be paid to the site and not~~
~~omit from this drawing.~~

A	Date	Revisions

© copyright

Client

Job Title

Proposed double garage

Drawing Title
**TANGLEWOOD
CROWTHORNE ROAD
BRACKNELL
RG12 7DS**

Scale 1:100 1:200

Date April 2021 Drawn by

Dwg. No.	Rev.